



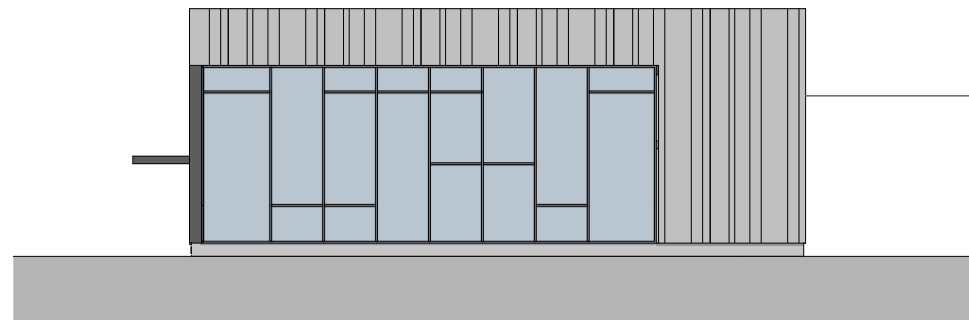


1:200 Fasade Vest

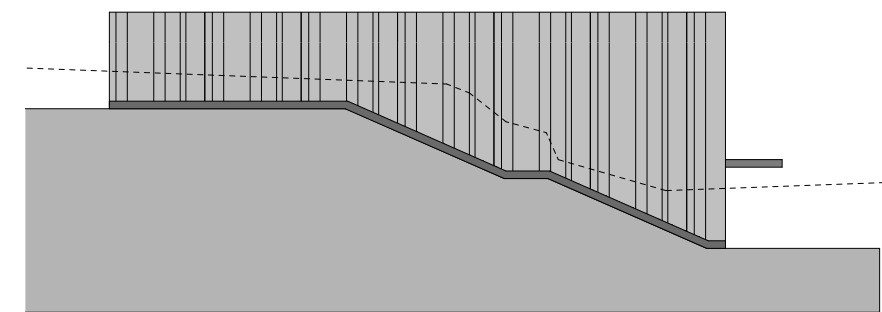

1:200 Fasade Sør



1:200 Fasade Nord

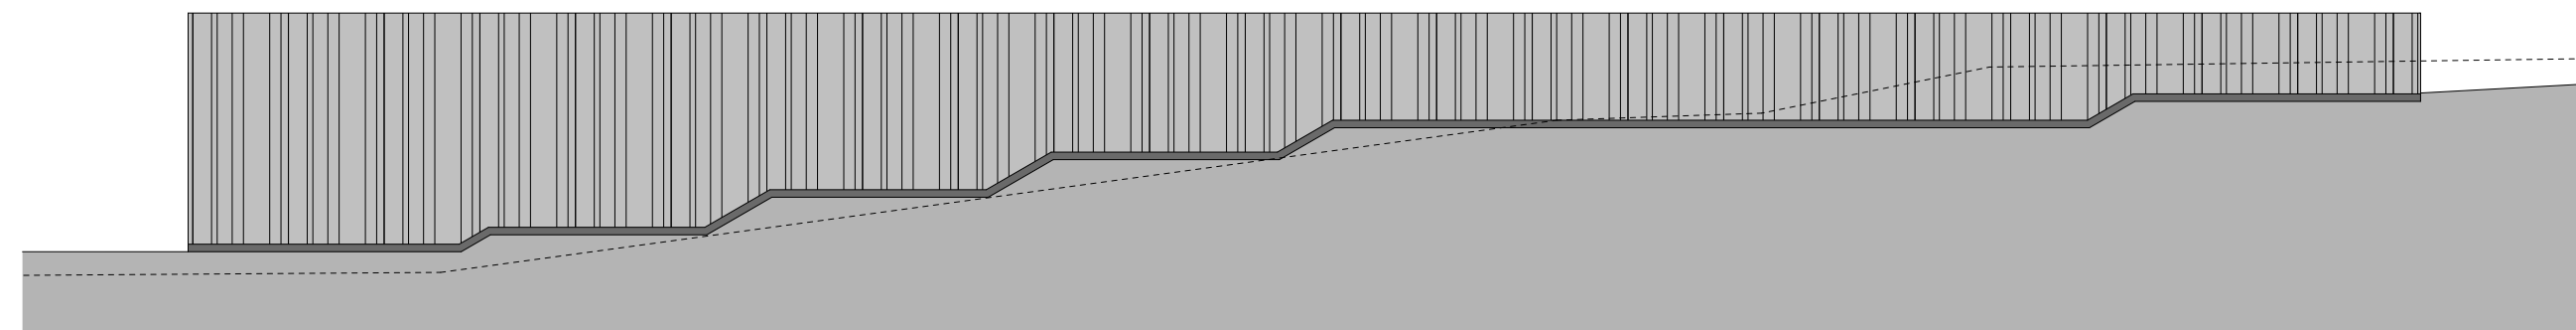

1:200 Fasade Øst