

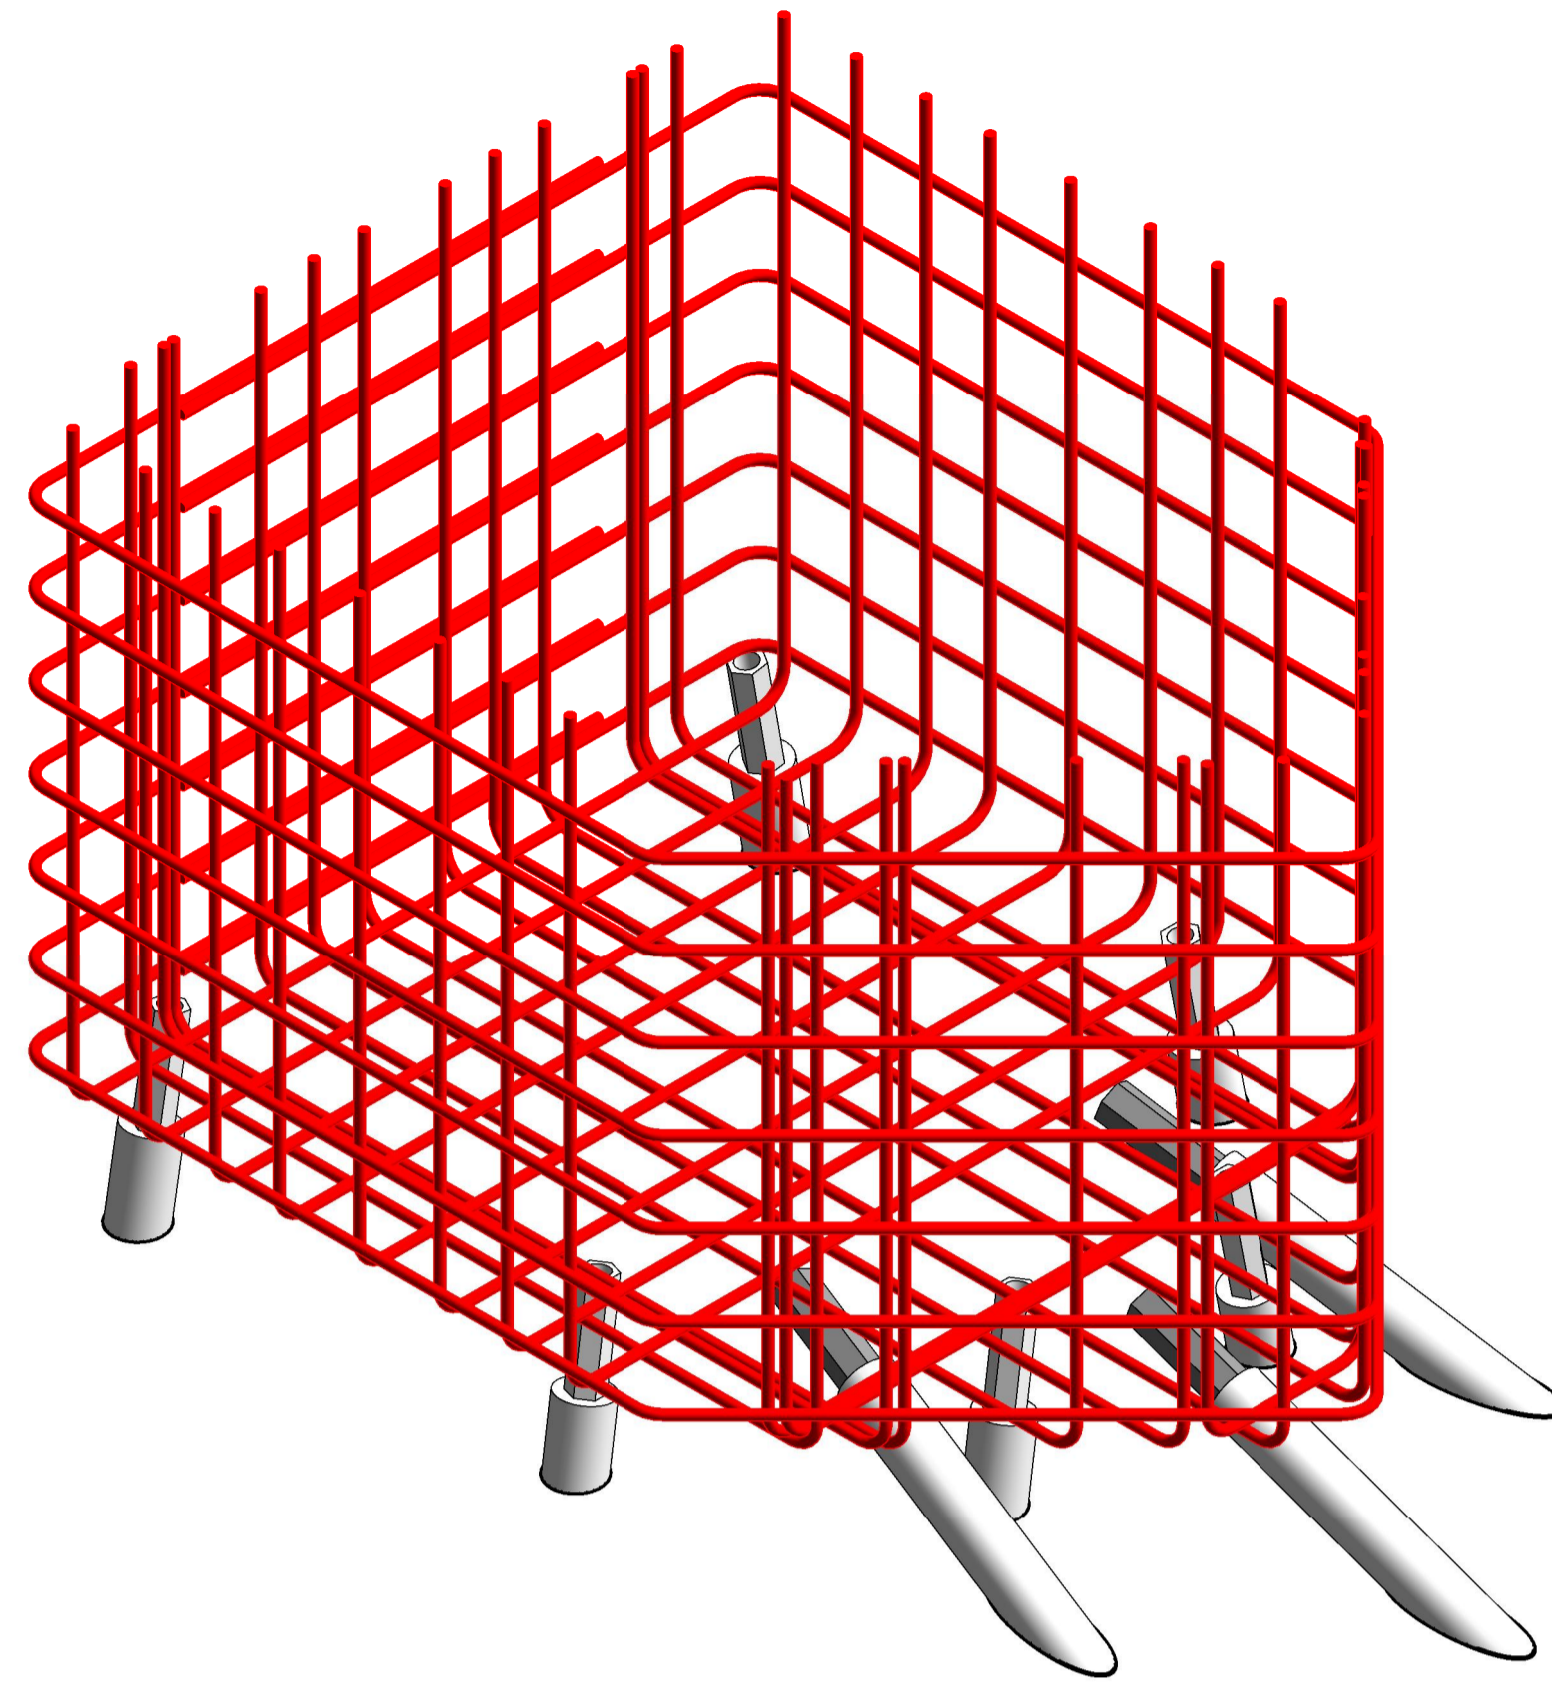



1 Step 1 - Micro - piles

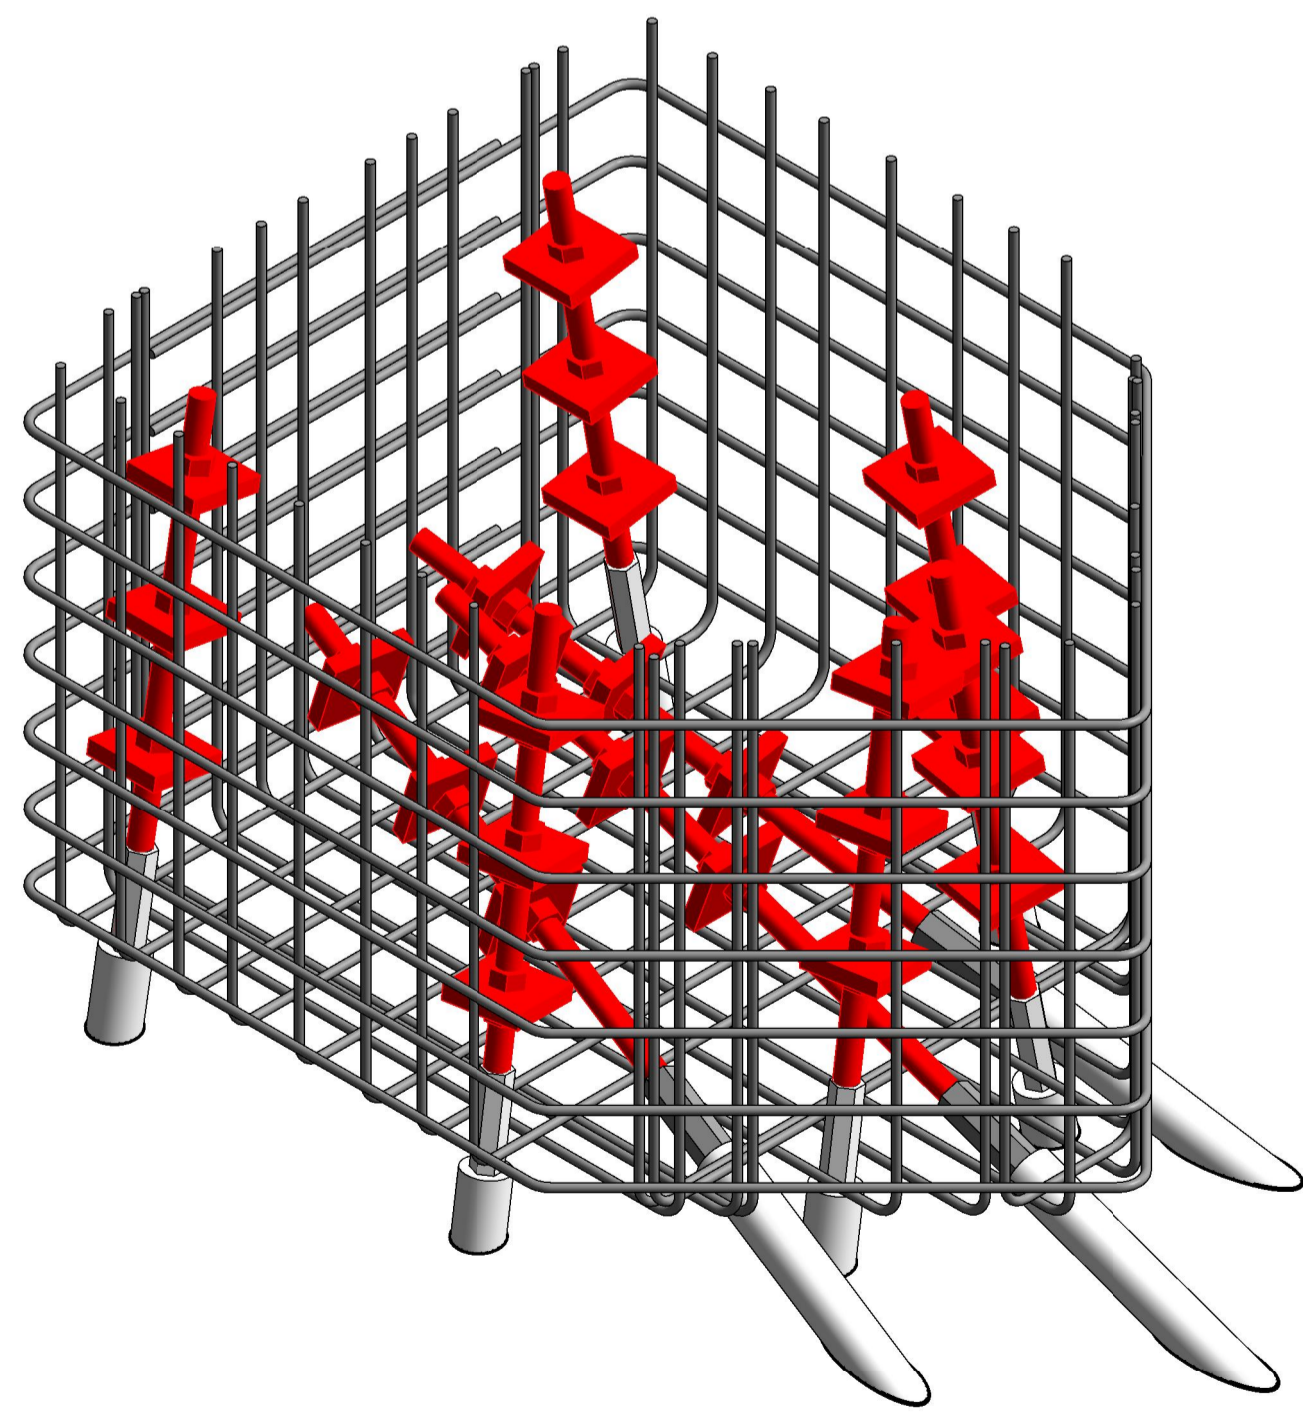


2 Step 2 - Lower reinforcement

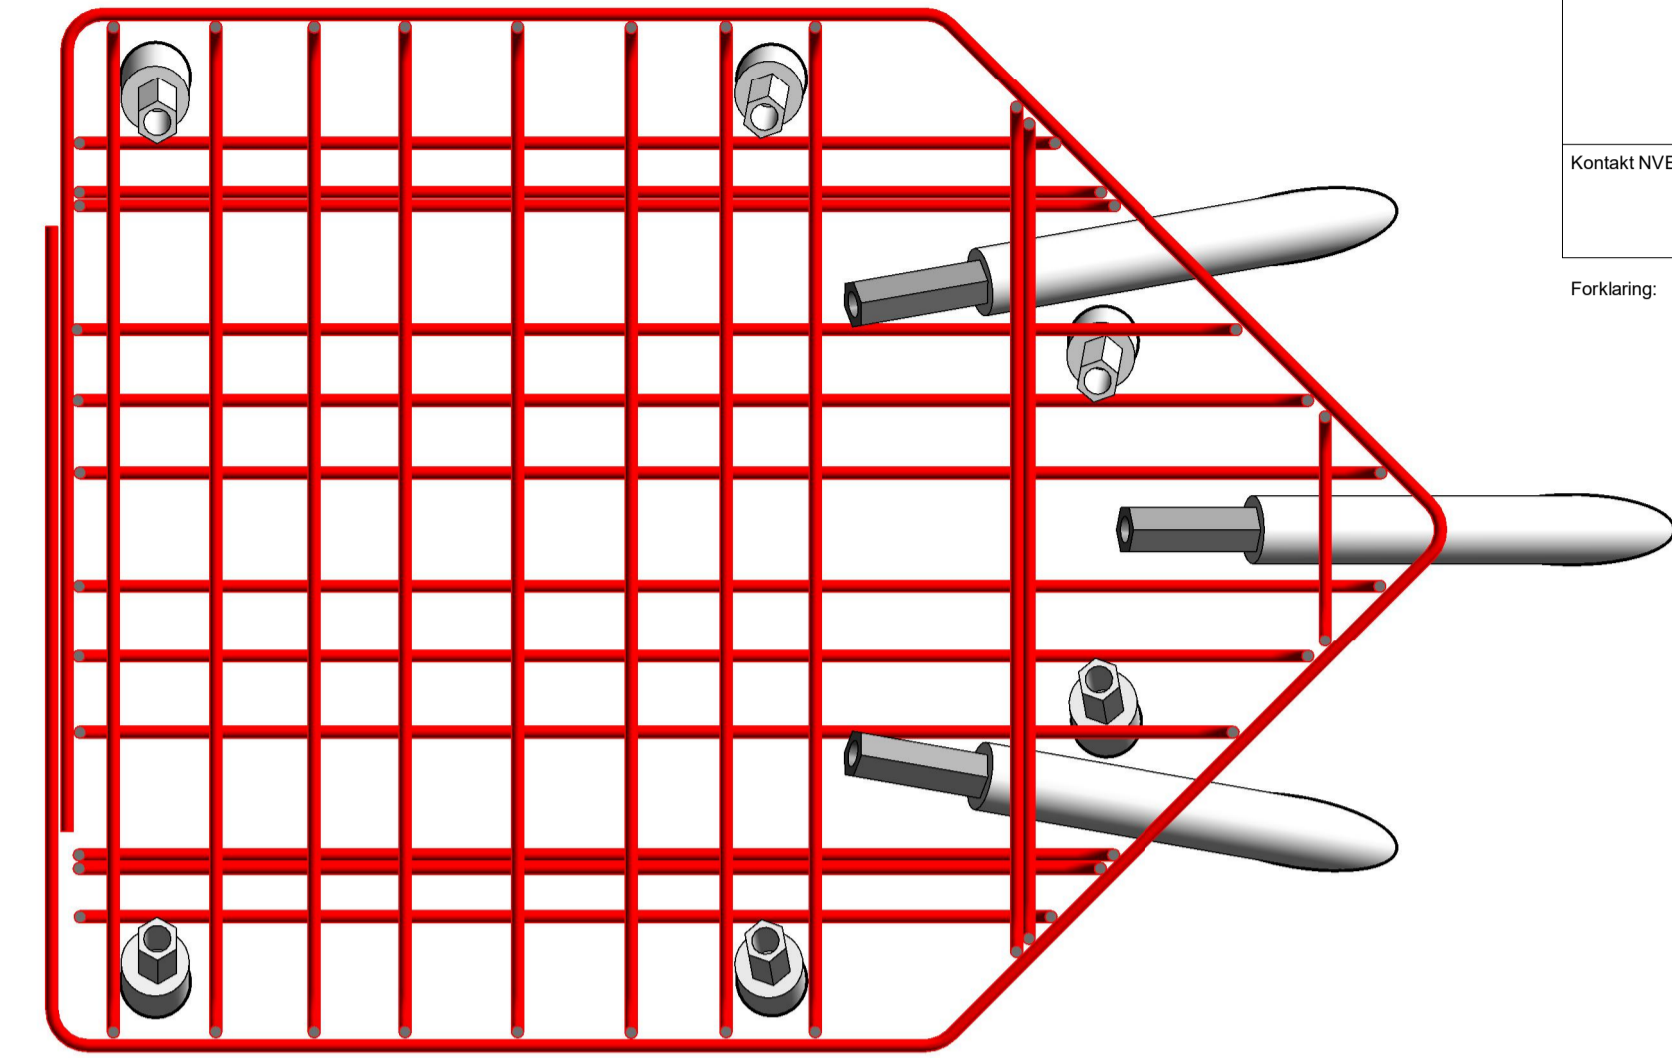


3 Step 3 - Rock bolt

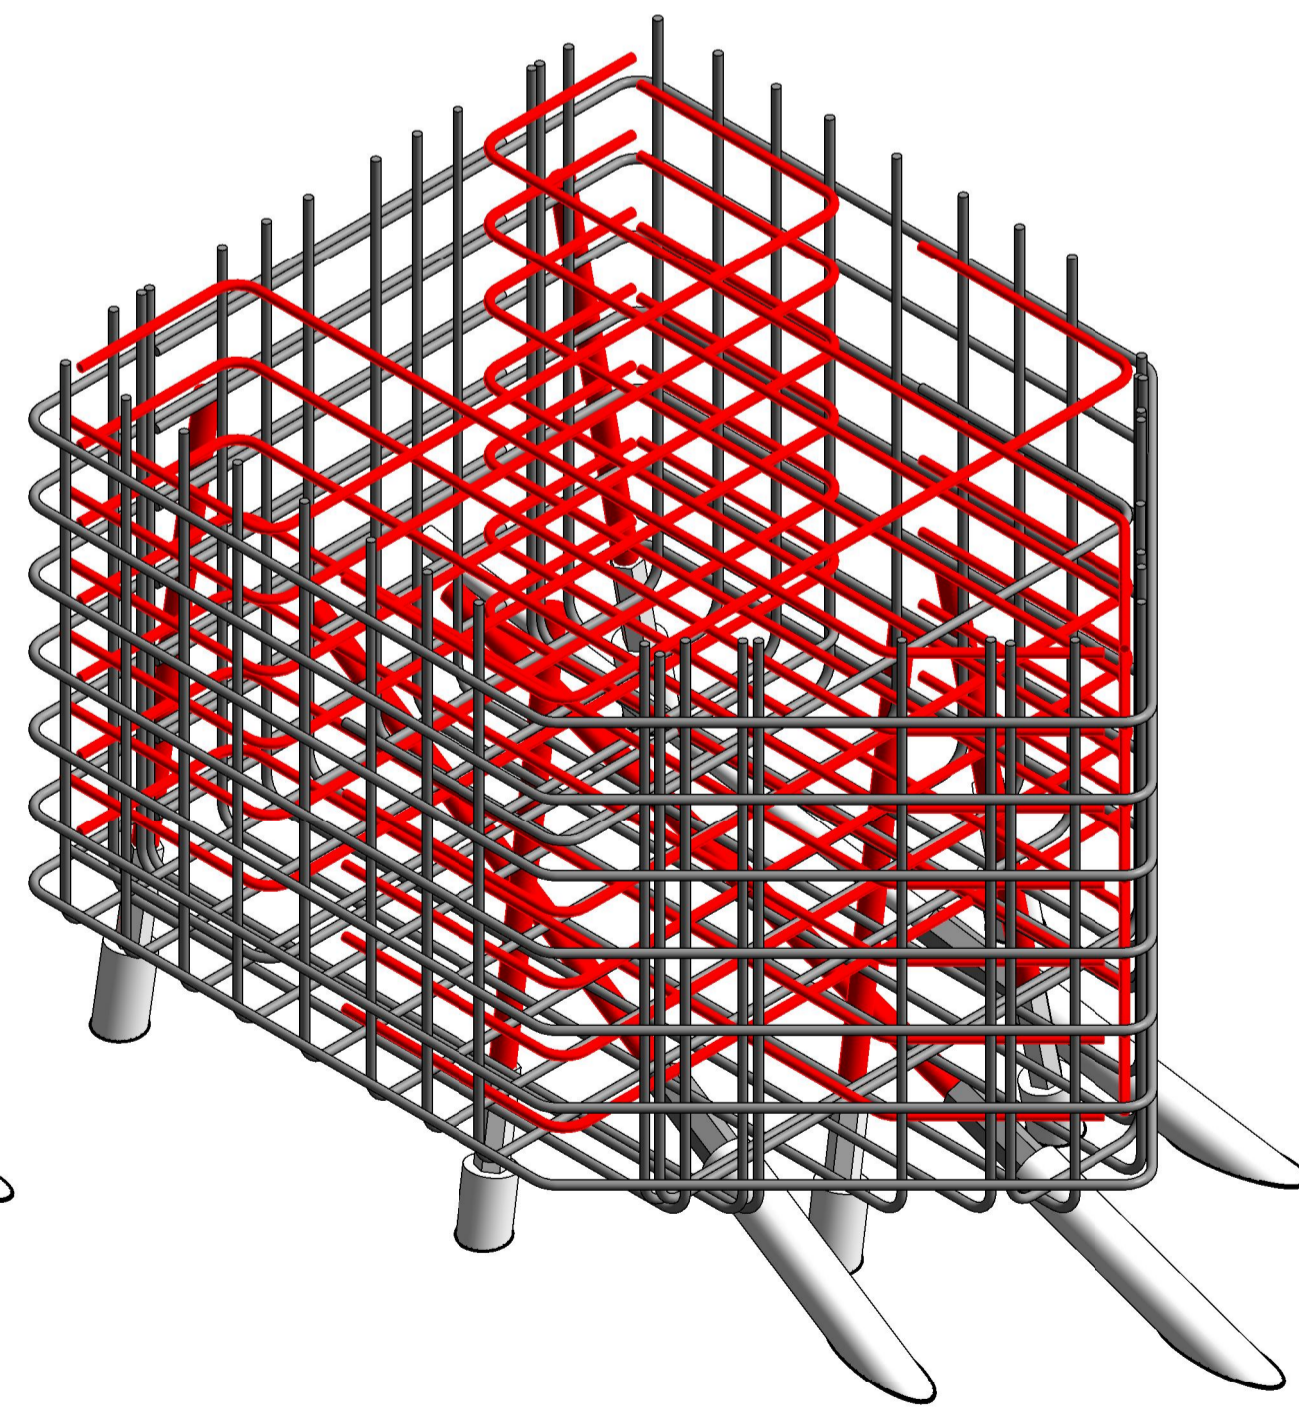

4 Step 4 - Inside reinforcement

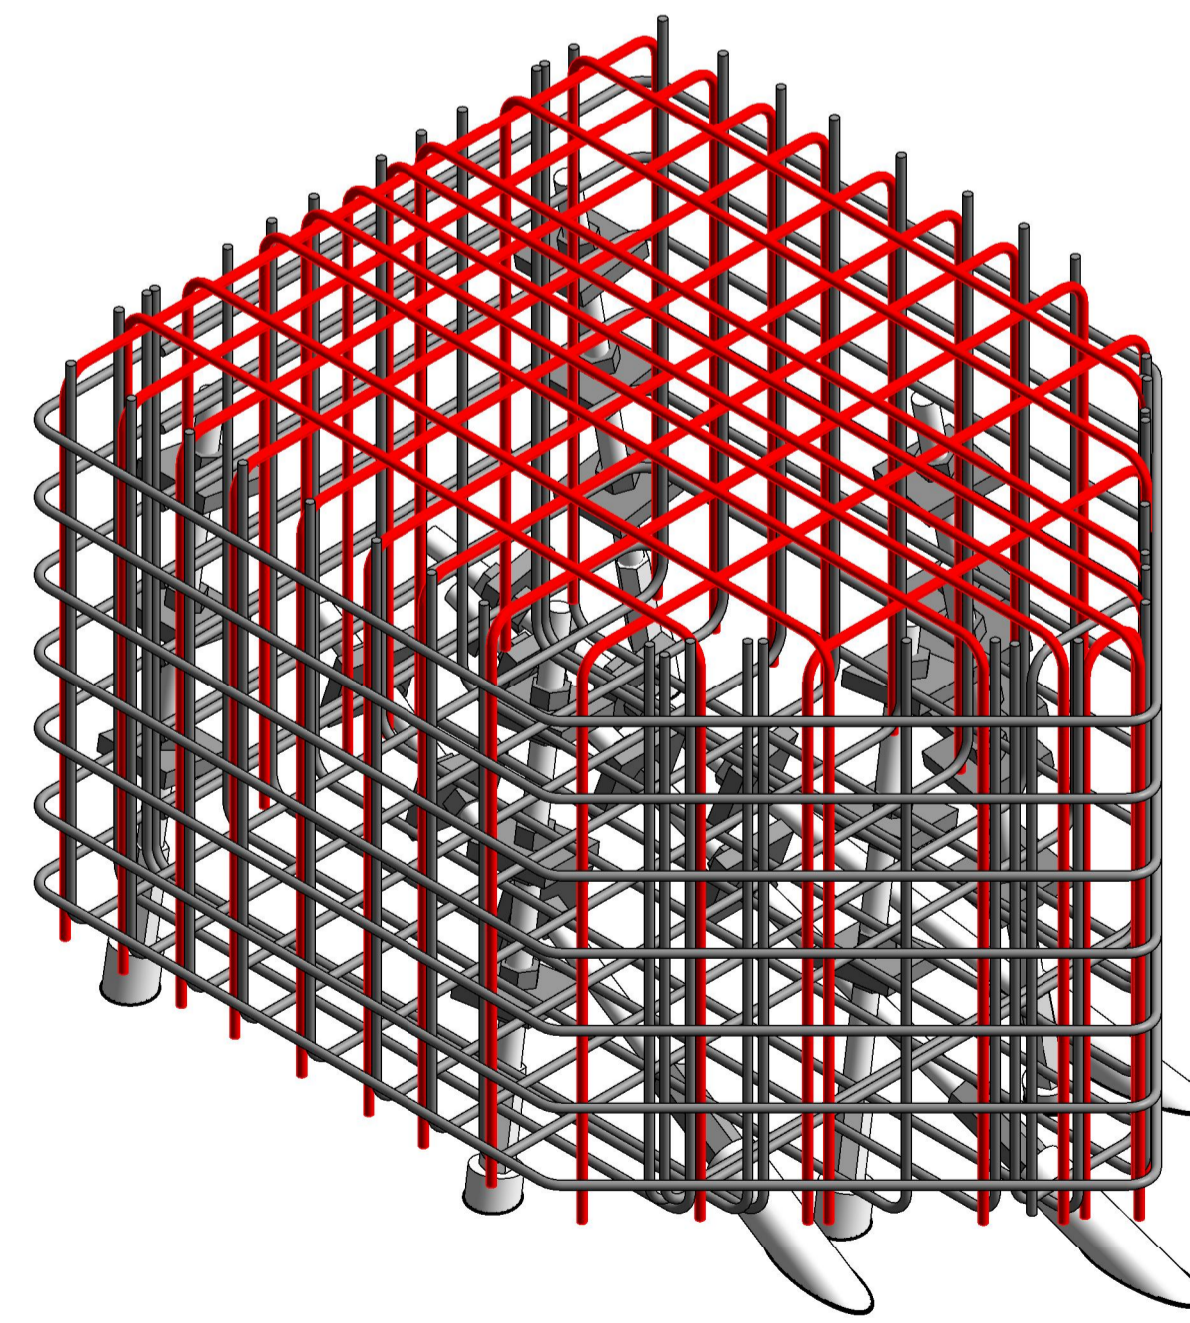

5 Step 5 - Upper reinforcement

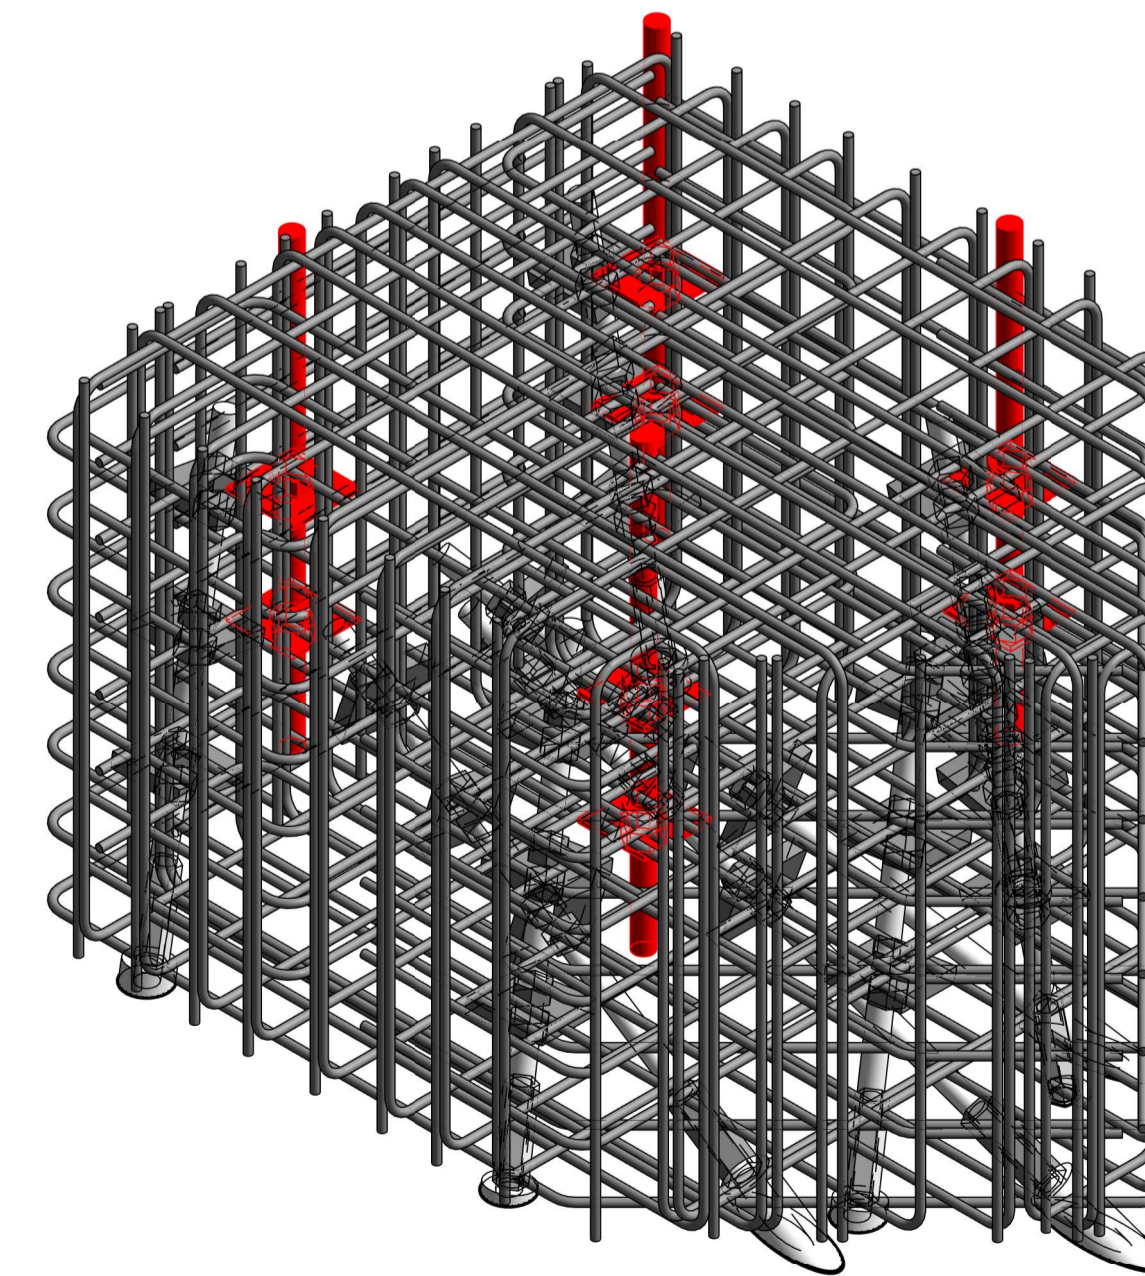

6 Step 6 - Fastening for superstructure

Tender
08.04.2022

Kontakt NVE:

Forklaring:

Nr.	Breytingar	Dags.	br.af
			
Design: VVS	Tegn.: AMJ	QC: HJE	
Prøf.:		Dato:	
Godkjent:			
Norges Vassdrags- og Energidirektorat NVE Longyearbyen			
Sikringstiltak - Sukkertoppen og Vannledningdalen Foundations for slush flow flow nets VLD Assembly of reinforcement in foundations			
Prosj. HNIT: 18247	Original: A1	Tegn.:	Utg.:
Mkv.:	HNIT-18247-D3-K103		