



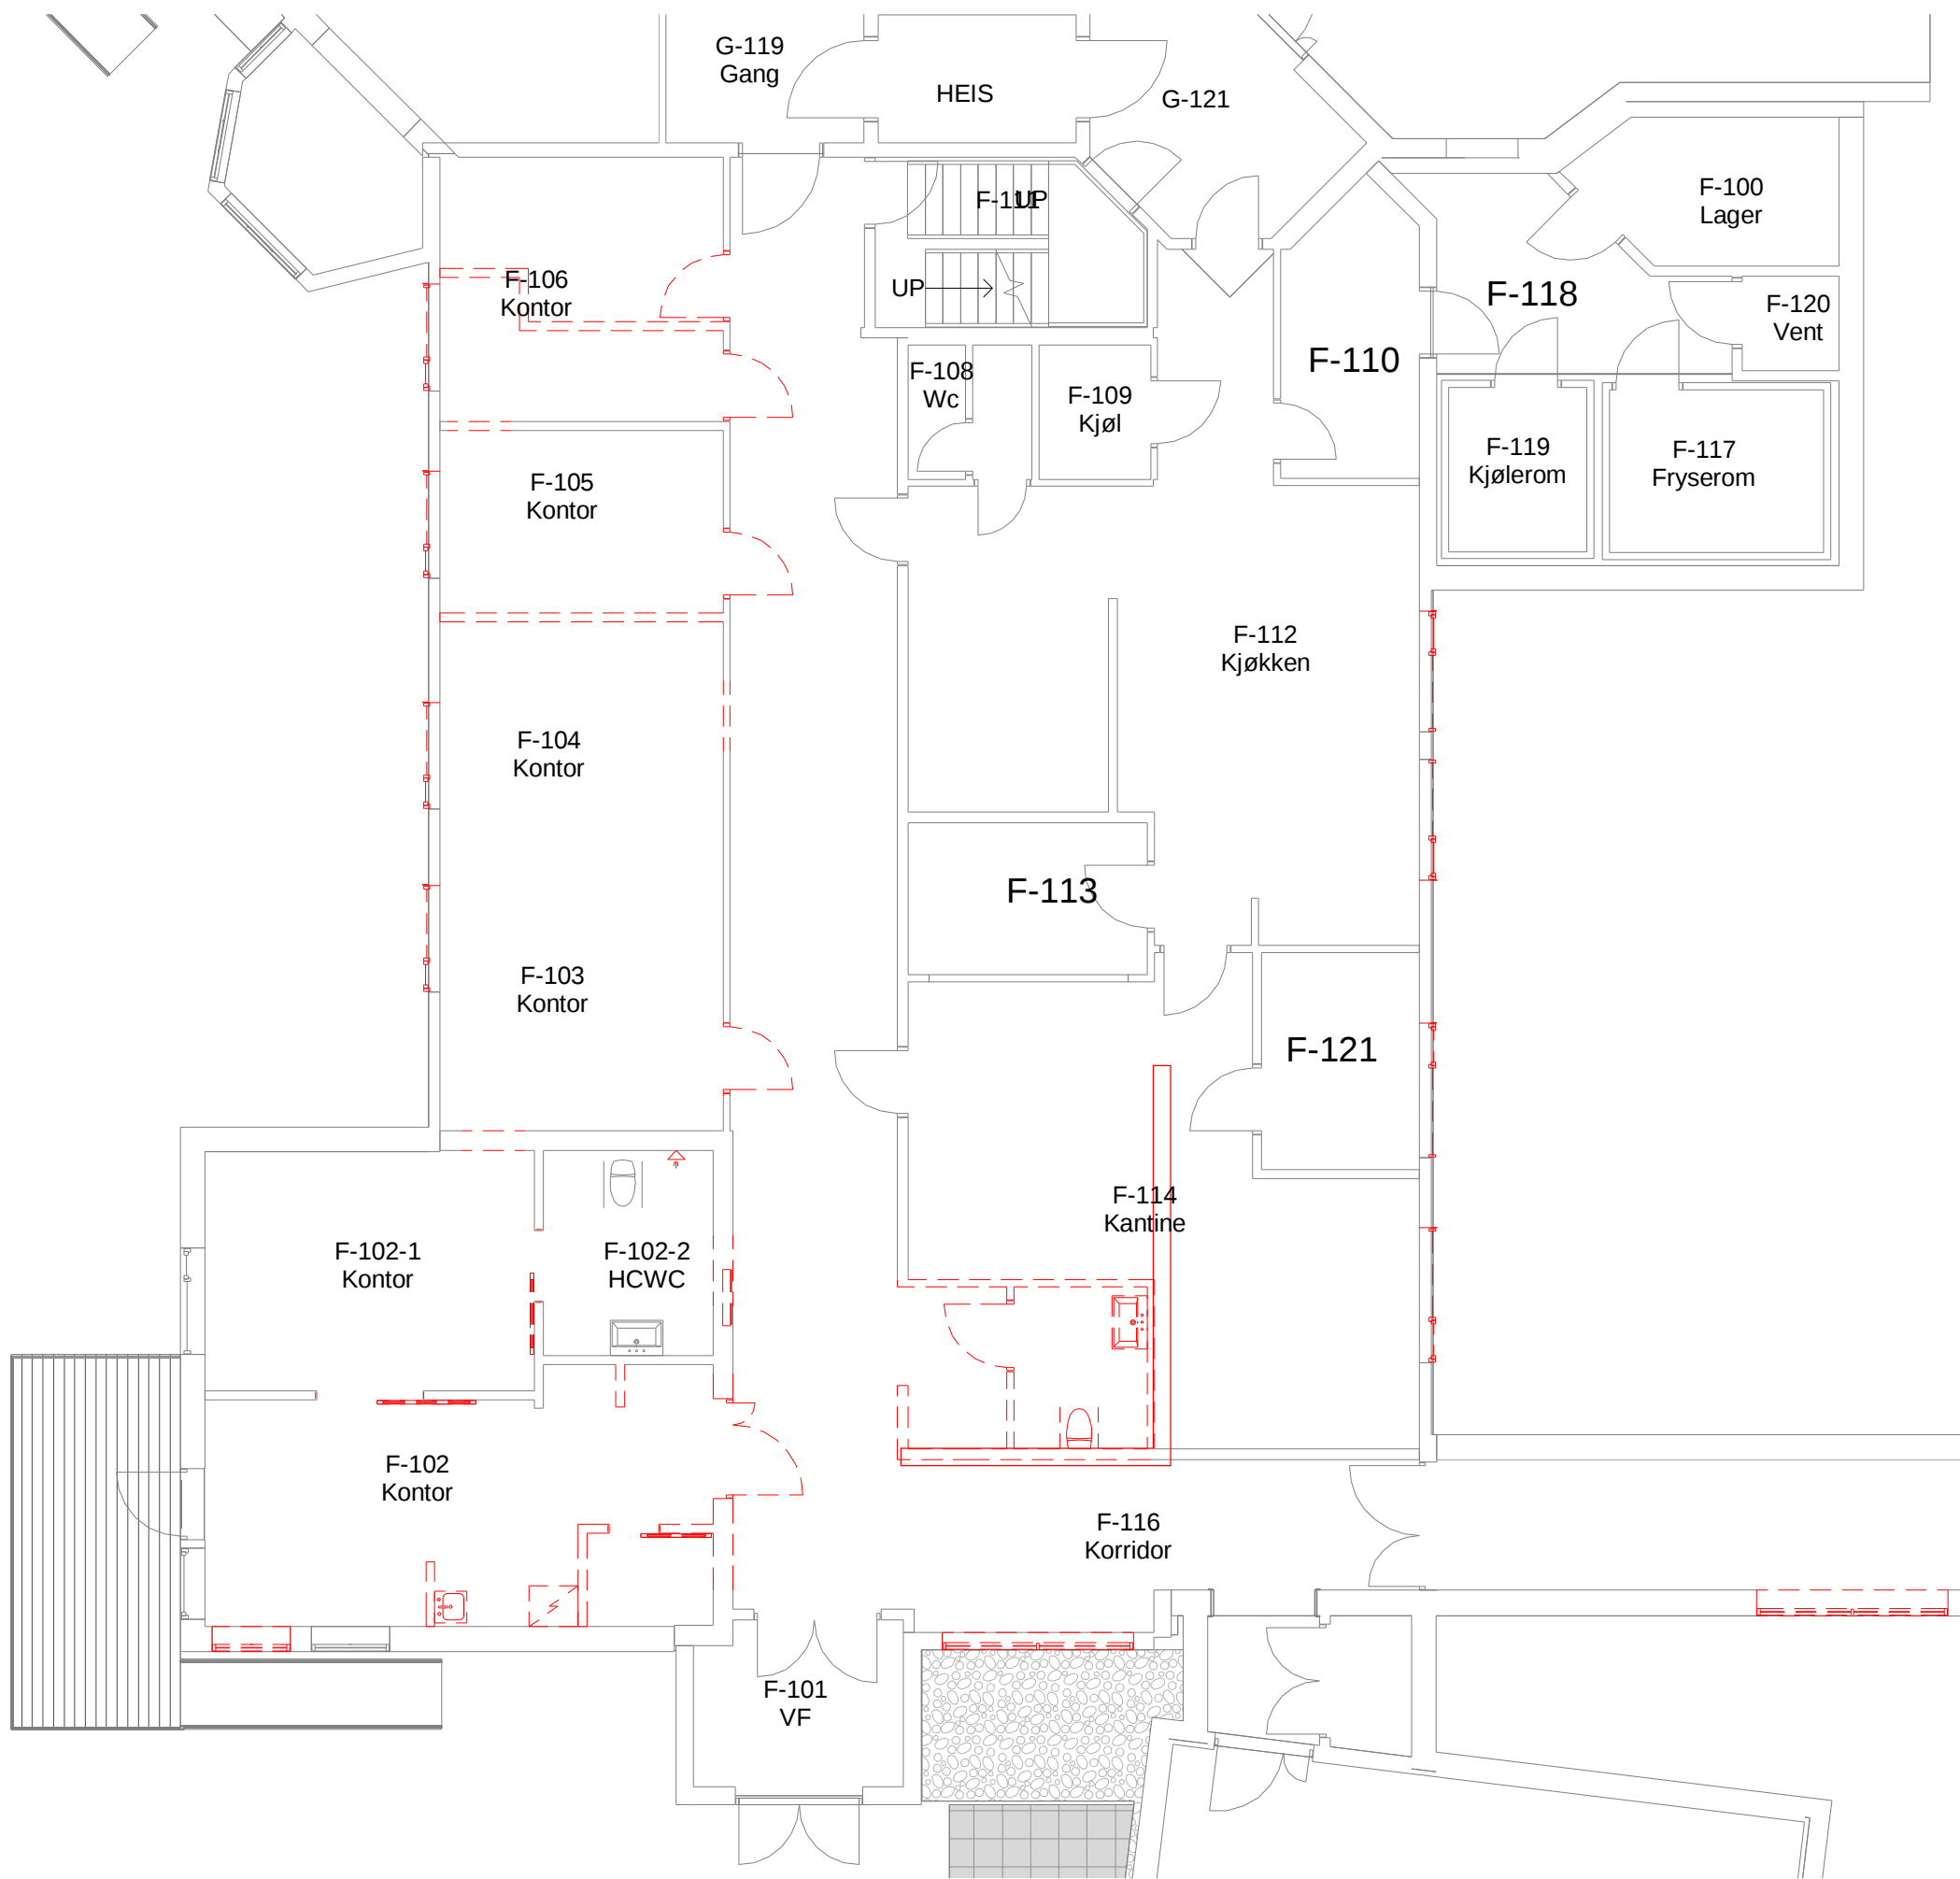

Document number	Revision
A-24-01-11	01

OVERSIKTSPLAN

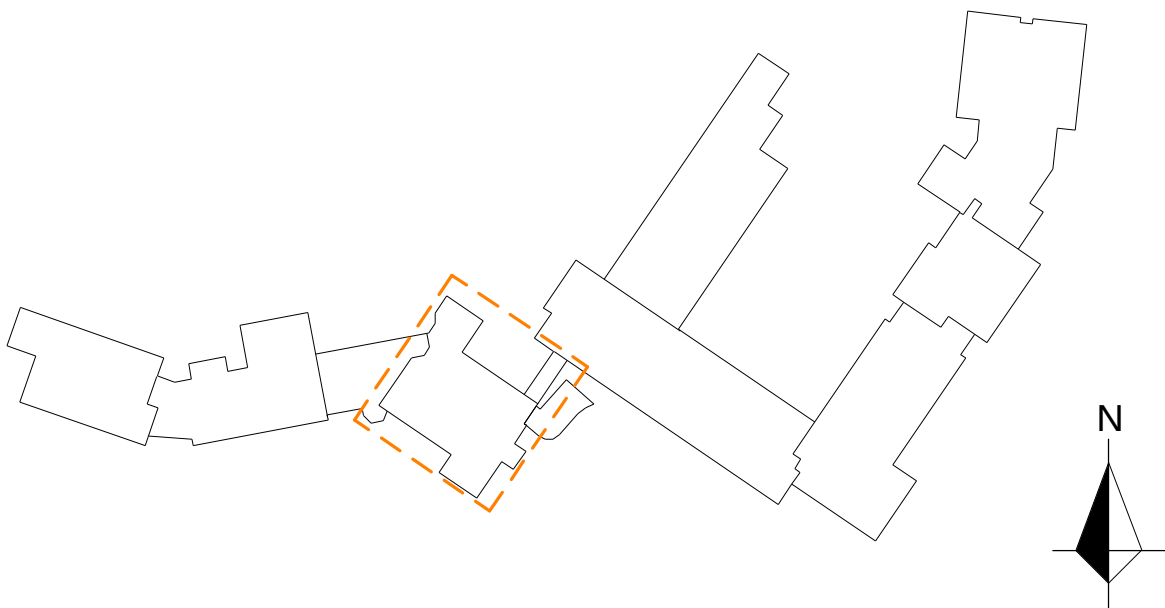

01	2022-07-05	Anbudstegninger	raghyn	ervin	
Revision	Date	Description	Prepared	DIC	Approved
This document has been prepared by Norconsult AS as part of the assignment stated below. Intellectual property rights belong to Norconsult AS. The document may only be used for the purpose stated in the contract between Norconsult AS and the client, and may not be copied or made available by other means or to a greater extent than the intended purpose requires.					
Engerdal Kommune					Scale SIZE (gjelder A2) 1:100
Engerdal sykehjem - ombygging Riveplan 01 - Administrasjon Foreløpig					
Norconsult 		Project number 5196714	Document number A-24-01-11		Revision 01