



Client

Contractor

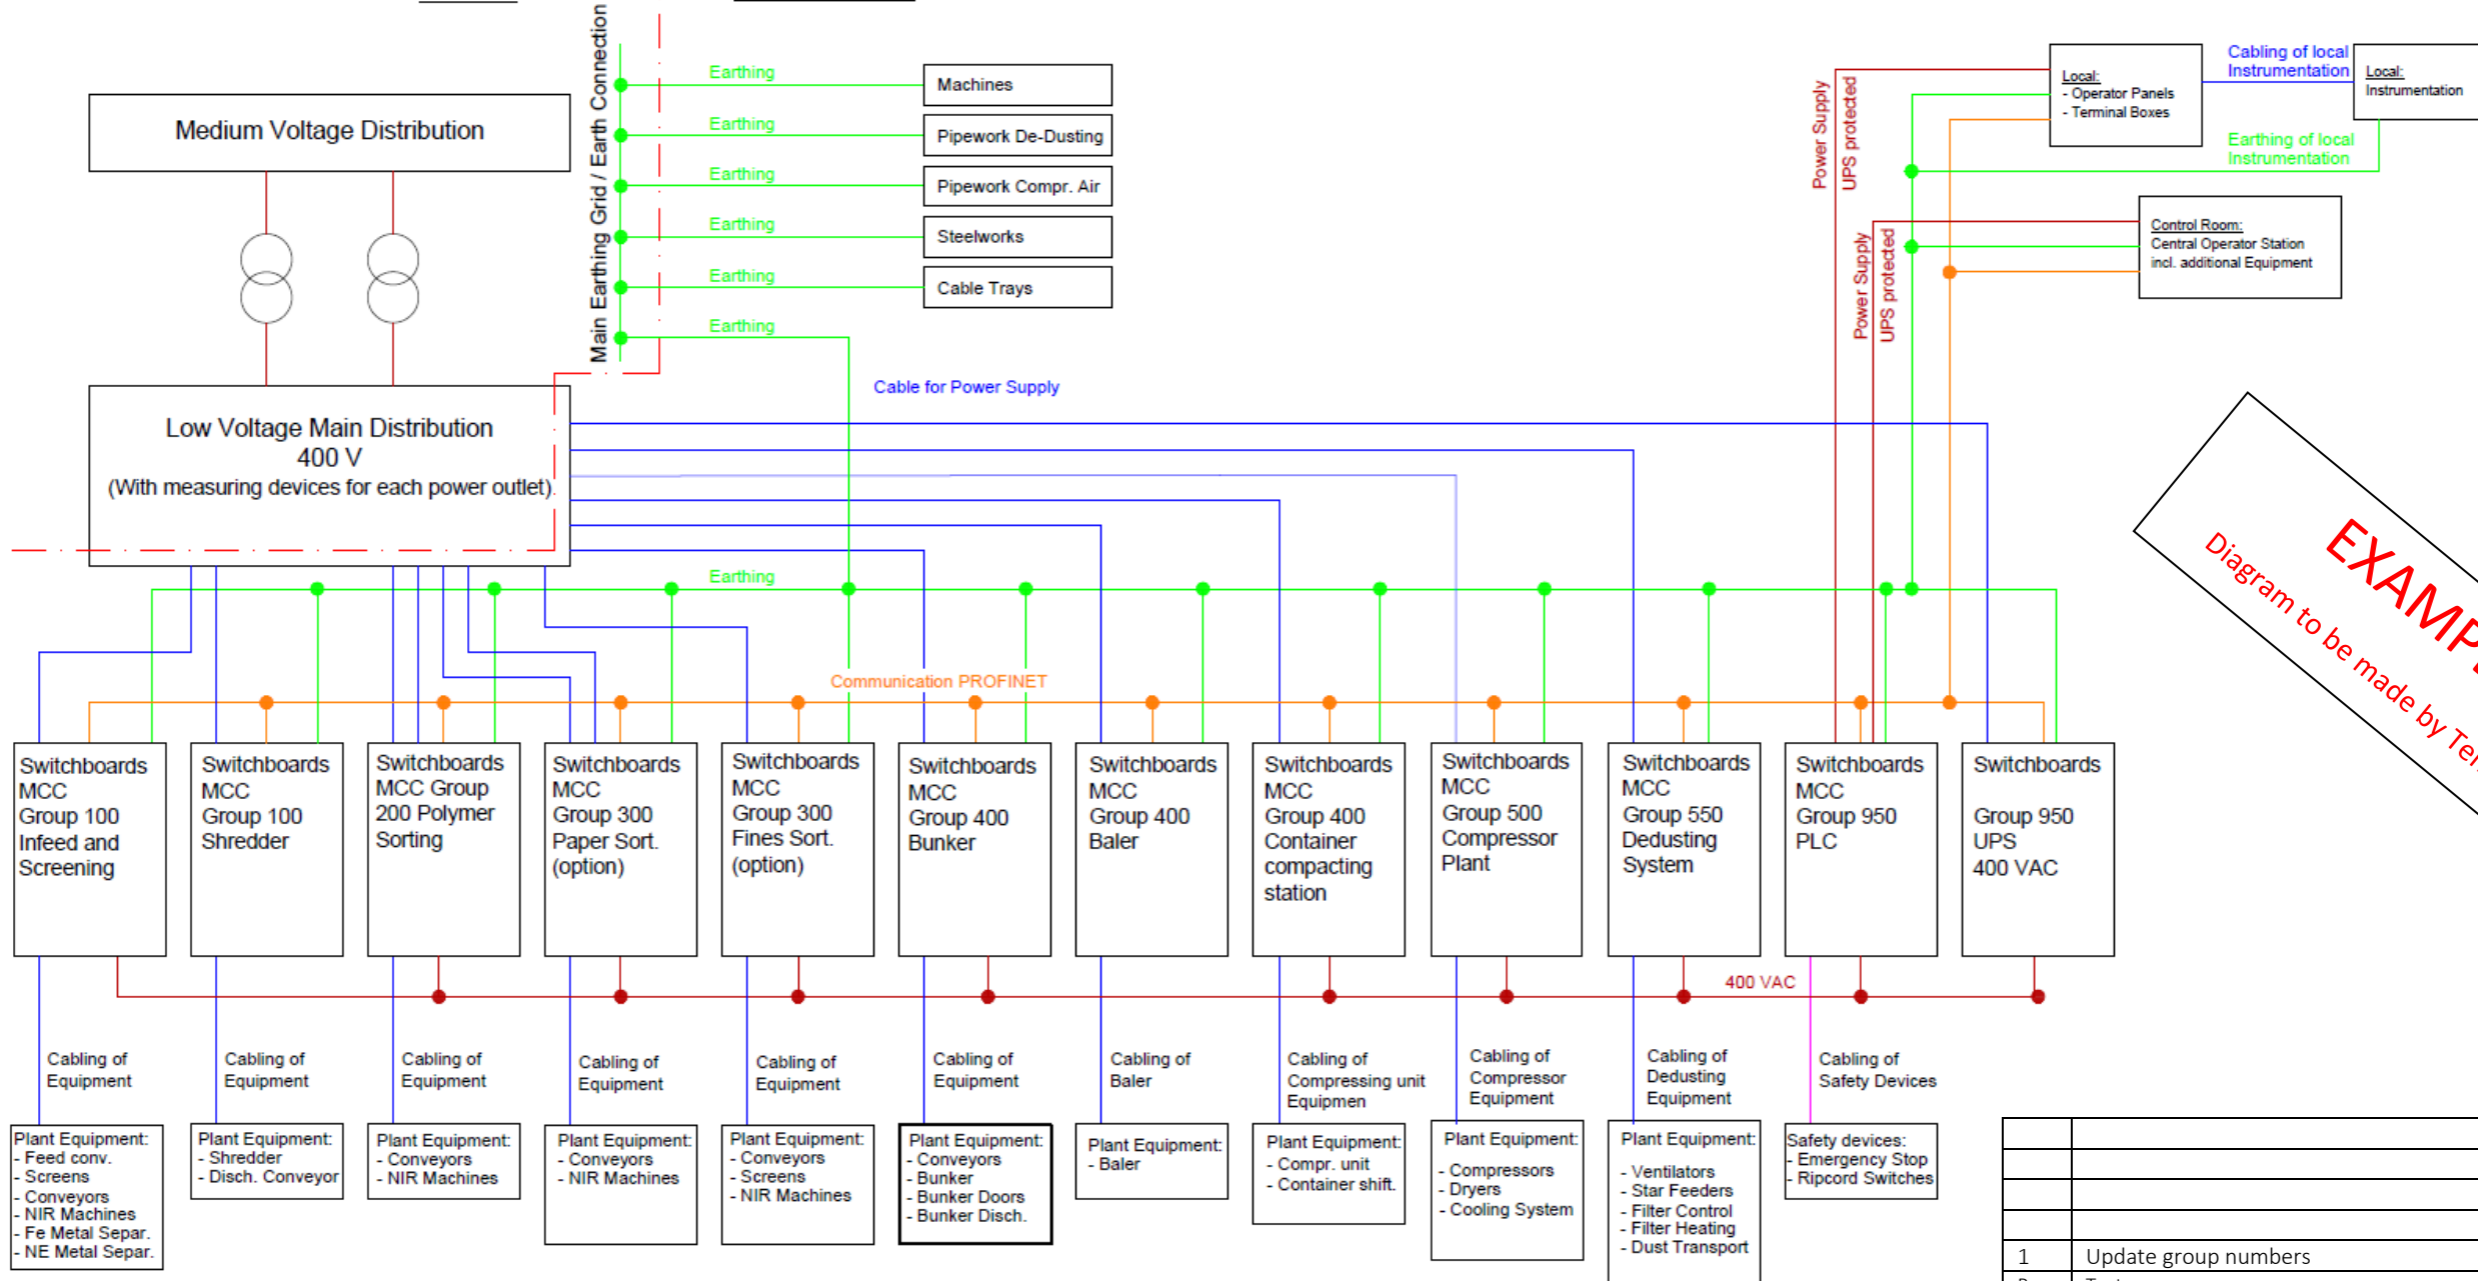

EXAMPLE
Diagram to be made by Tenderer

1	Update group numbers	PT	LIF	ASO
Rev	Text	Sign.	Date	Contr
Østfold Avfallssortering IKS Waste Sorting Plant - MRF				
ELECTRICAL EQUIPMENT AND CMS – TYPICAL		Scale	./.	
SUPPLY LIMITS		Date	01.09.2022	
		Drawn	PT	
		Control	LIF	
		Resp.	PT	
		Client Drawing no.	Rev.	
		01	
Project-ID Consultant 1819	Drawing-ID Consultant 101819-005	Additional information Consultant ØAS Ventilasjon_prinsipp_ver2		
