



Mur 1
Snitt
M 1:30

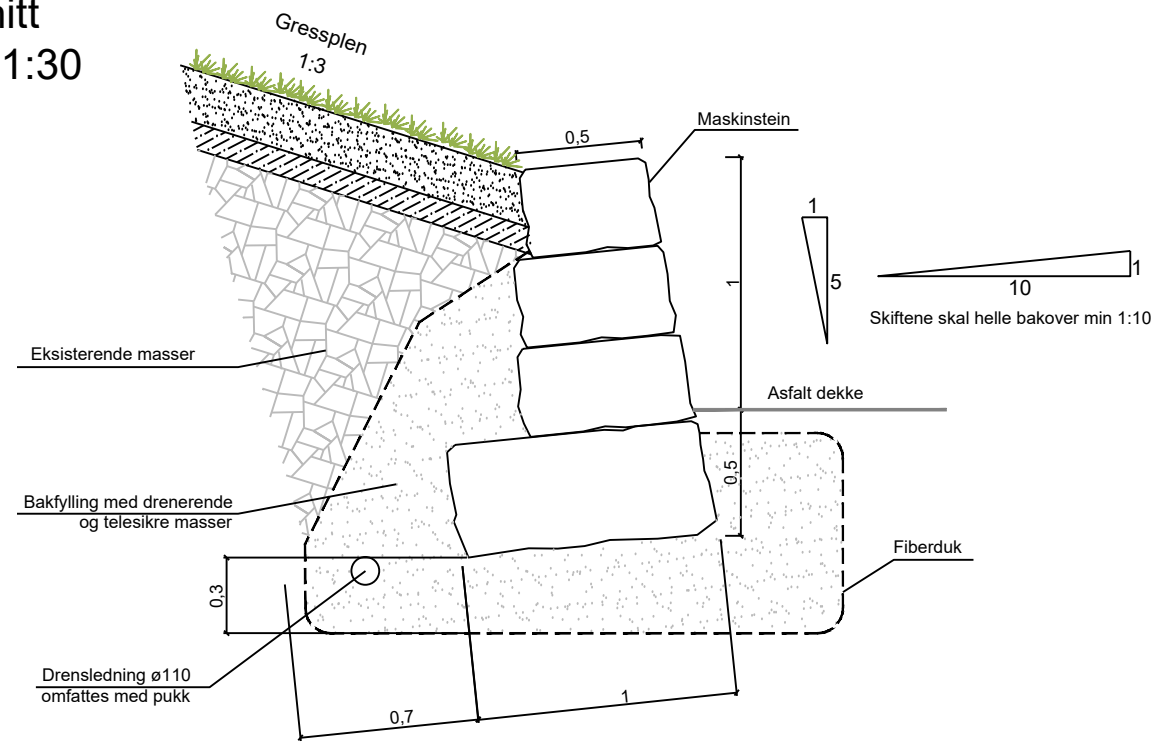


Mur 1
Planutsnitt
M 1:150



Mur 2
Snitt
M 1:30

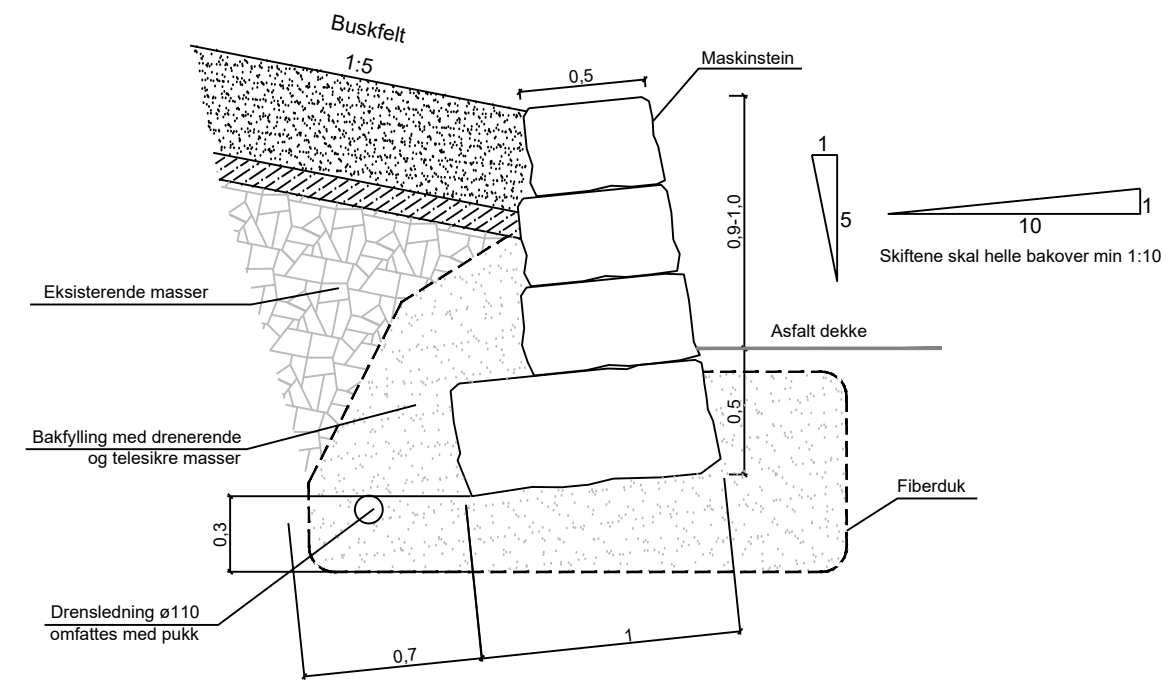

Mur 2
Planutsnitt
M 1:150

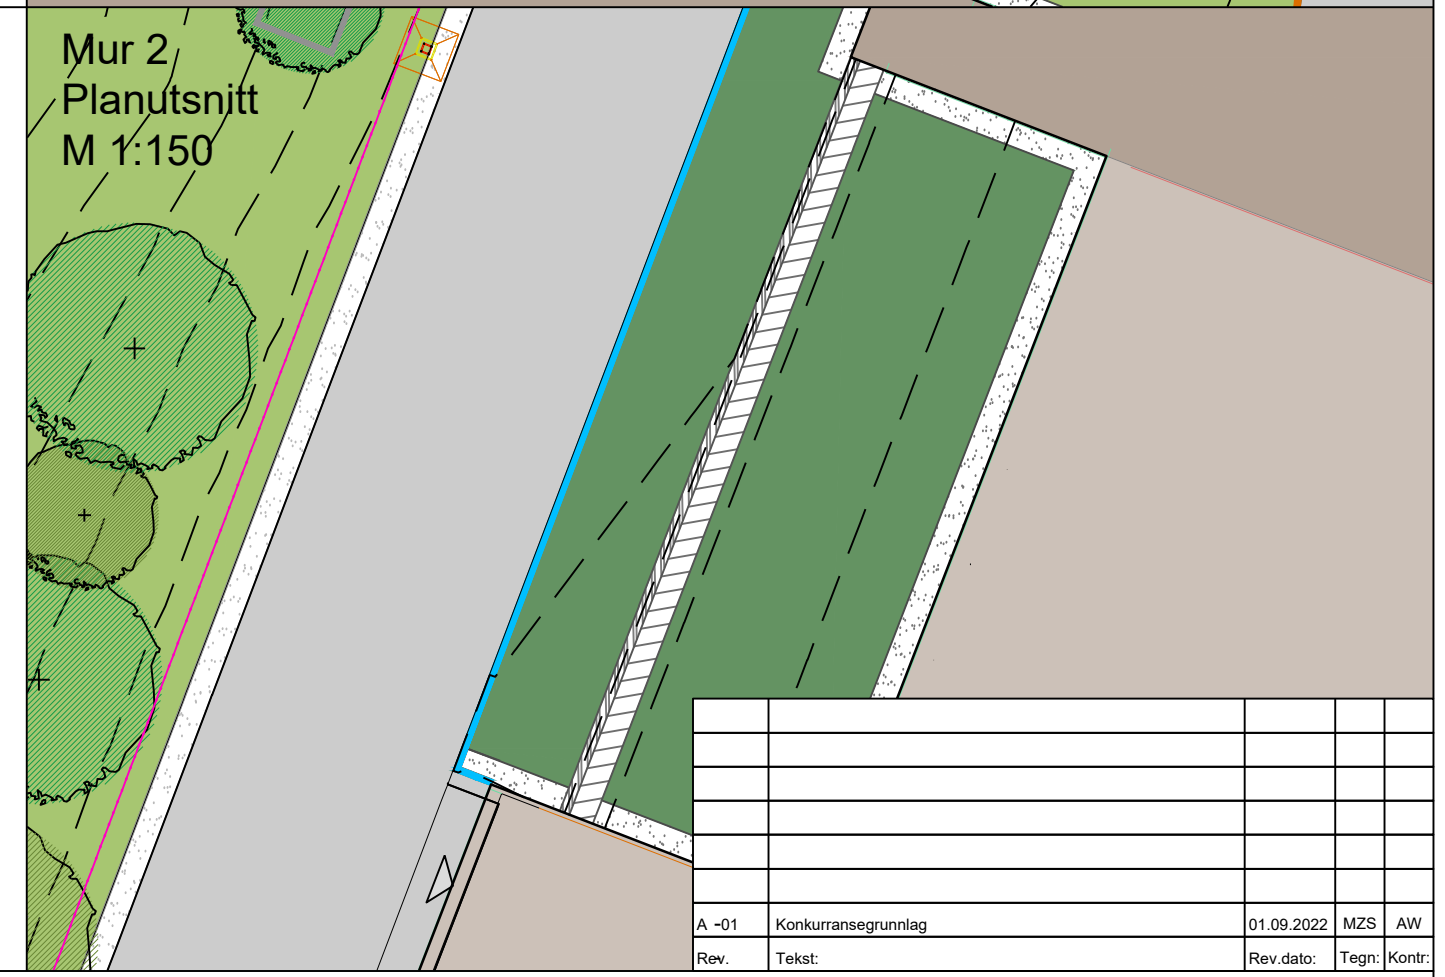

A -01	Konkurransesgrunnlag	01.09.2022	MZS	AW
Rev.	Tekst:	Rev.dato:	Tegn:	Kontr:

PROSJEKT:
Espeland VBA

OPPDRAGSGIVER:
VA- Etaten



OPPDRAGSLEDER: TM
OPPDRAGSNR.: 613898-02
TEGN: MZS
KONTR.: AW
MÅLESTOKK: 1:30/150
DATO: 01.09.22

FASE:
Konkurransesgrunnlag

TEGNING:
Detaljer-
murer

TEGN. NR.:
X-L-J-0-0-720-003
Byggnr Fag Type Sone Etg Byggkode Løpenr

REV.:
A-01