
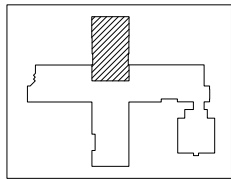


# BRANNTEKNISK

Hennummarka skole

2.etasje

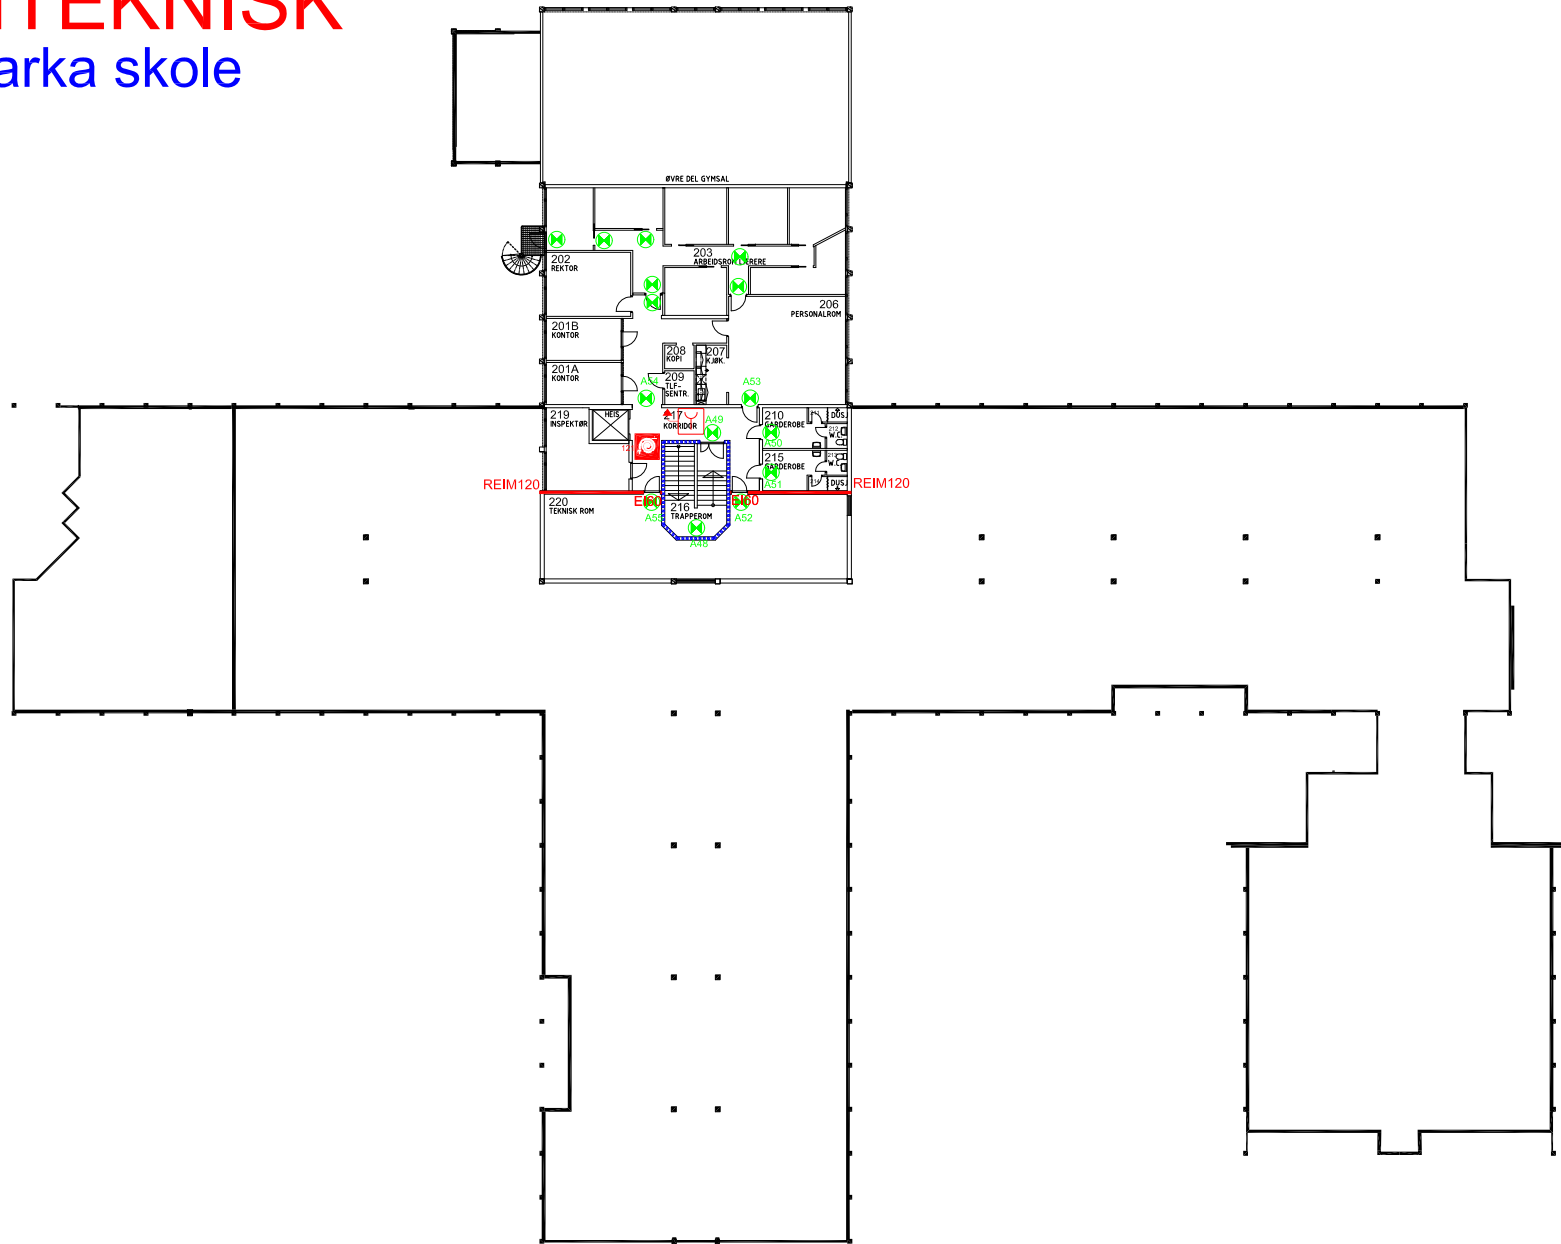

## SYMBOLER



HÅNDMELDER



RØYKDETEKTOR



HÅNDSLUKKEAPPARAT



BRANNSLANGE



VARMEDETEKTOR

BRANNCELLEBEGRSENDE EI60



BRANNCELLEBEGRSENDE EI30



BRANNSEKSJONERING REI-M120



BRANNKLOKKE

BRANNTEKNISK BRANNSEKSJONERING		Hennummarka skole	
2.etasje		Fil.nr.:	1208R_2_
LIER KOMMUNE ANLEGG- OG EIENDOM		Tegn.nr.:	1208R_2BT
Tegn.: EMHO	Tegn.dat0: 04.11.2002	Oppdatert: 02.06.2014	Sist.plotet: 02.06.2014