



---| 2 | 2 | --- 62 meter (bredde) ---| 2 | 2 | ---

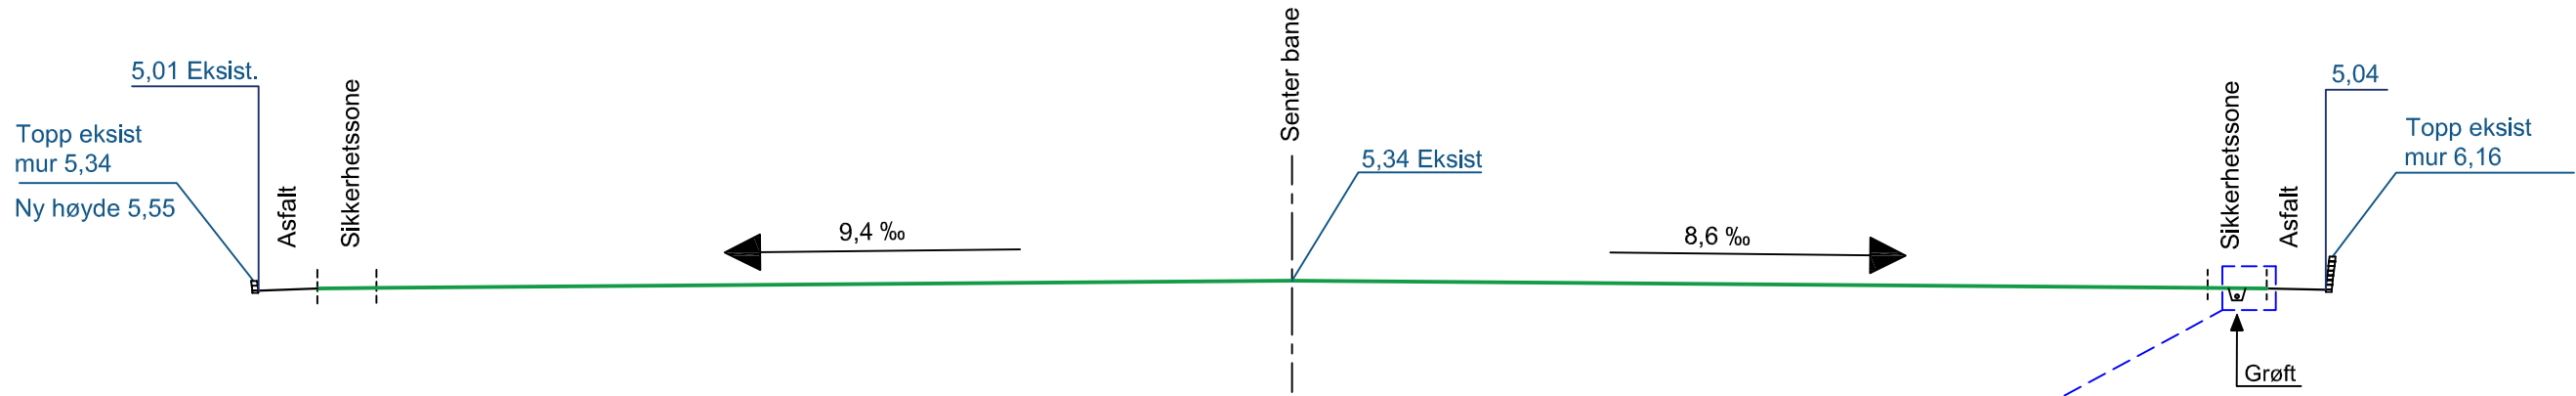

SNITT BANE A-A
M=1:250

DETALJ

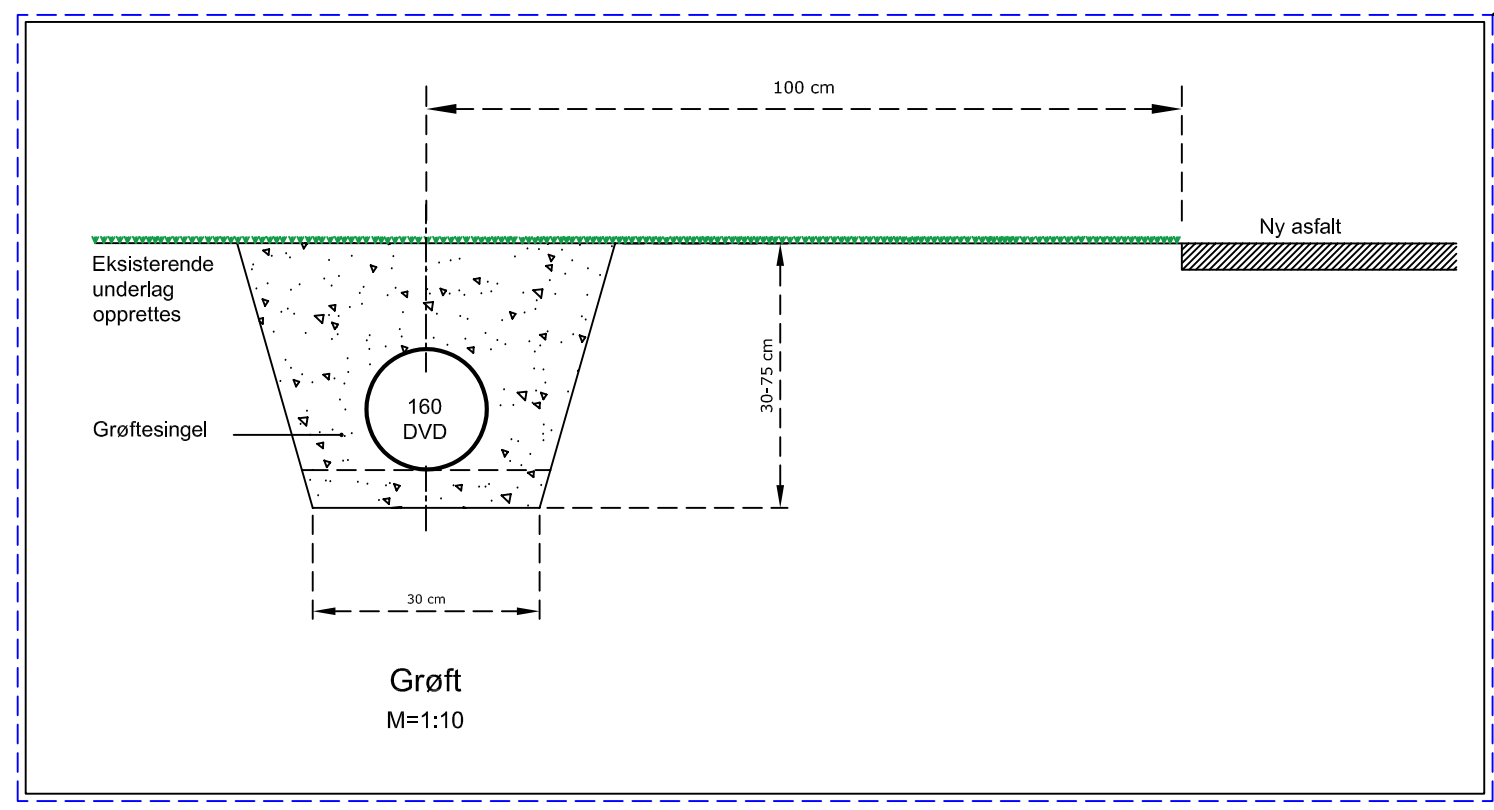

Eksisterende drenering bevares.

| | | | |
|-----|----------------------|------|----------|
| B | | JA | 20.02.23 |
| A | | JA | 09.06.22 |
| REV | Revideringen gjelder | Sign | Dato |

| | | | |
|---|------------|---|------|
| JOHN ALVSEIKE RADGIVENDE INGENIØRFIRMA Bredablikgaten 148 - 5527 Haugesund Telefon 52 72 71 66 E-post i-johalv@online.no | | TYSVÆR KOMMUNE Rehabilitering Grinde Stadion | |
| TEGNET | J.S. | Snitt bane | |
| KONTR. | J.A. | | |
| MAL | 1:250 1:10 | TEGN NR. | REV. |
| DATO | 02.02.22 | K1791-401 | B |