



--- | 2 | 2 | --- 62 meter (bredde) --- | 2 | 2 | ---

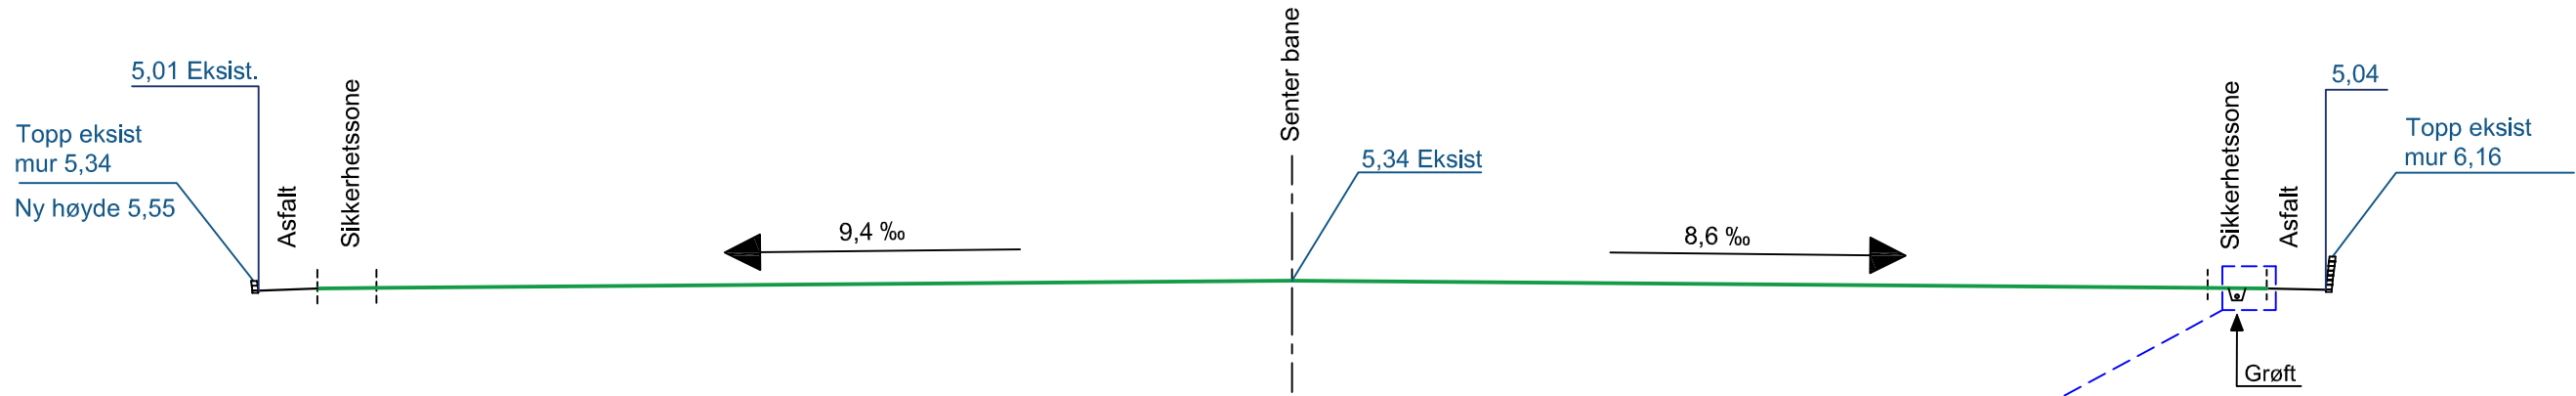

SNITT BANE A-A
M=1:250

DETALJ

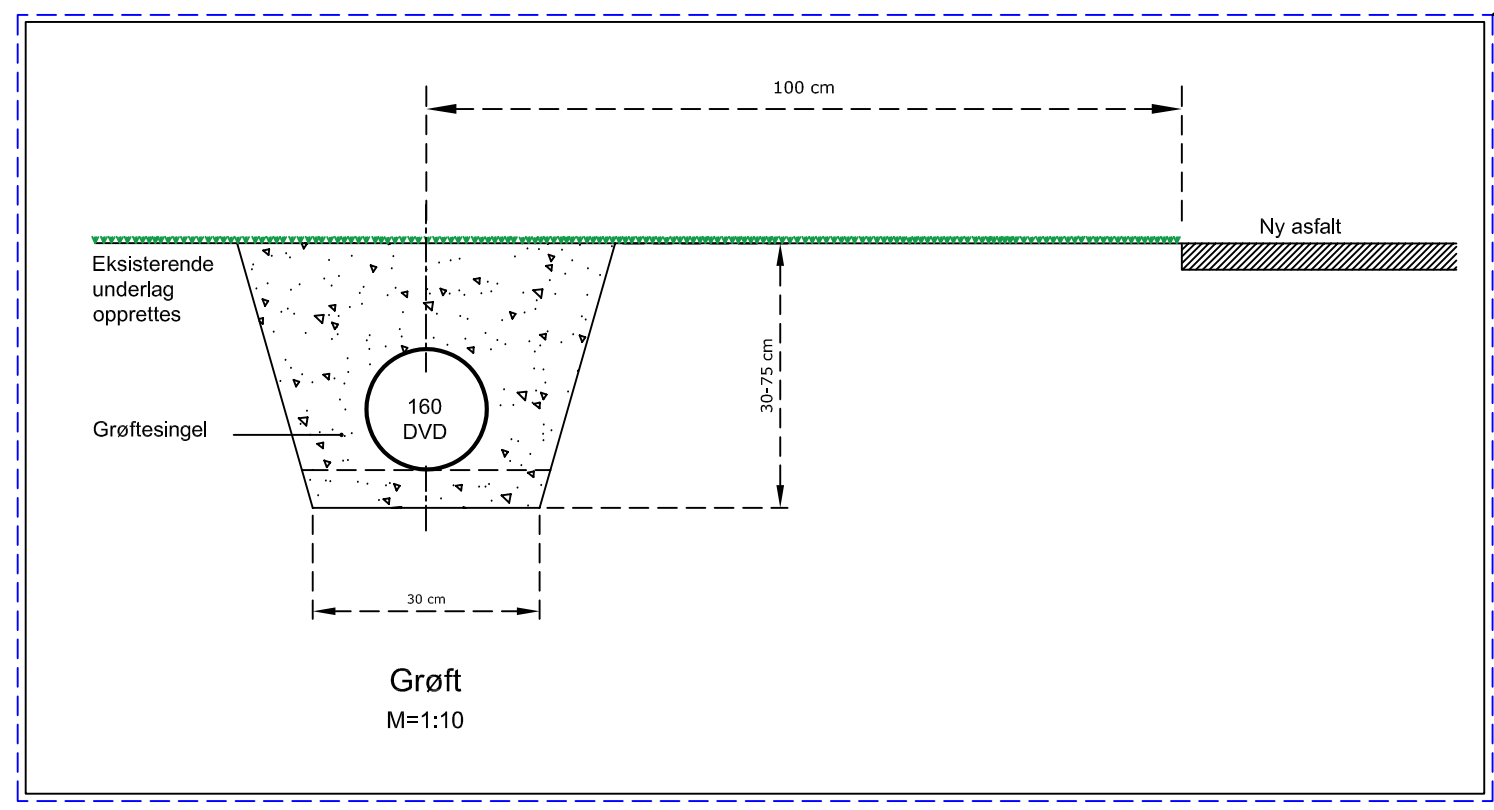

Eksisterende drenering bevares.

B		JA	20.02.23
A		JA	09.06.22
REV	Revideringen gjelder	Sign	Dato

JOHN ALVSEIKE RADGIVENDE INGENIØRFIRMA Bredablikgaten 148 - 5527 Haugesund Telefon 52 72 71 66 E-post i-johalv@online.no		TYSVÆR KOMMUNE Rehabilitering Grinde Stadion	
TEGNET	J.S.	Snitt bane	
KONTR.	J.A.		
MAL	1:250 1:10	TEGN NR.	REV.
DATO	02.02.22	K1791-401	B