



HOH.

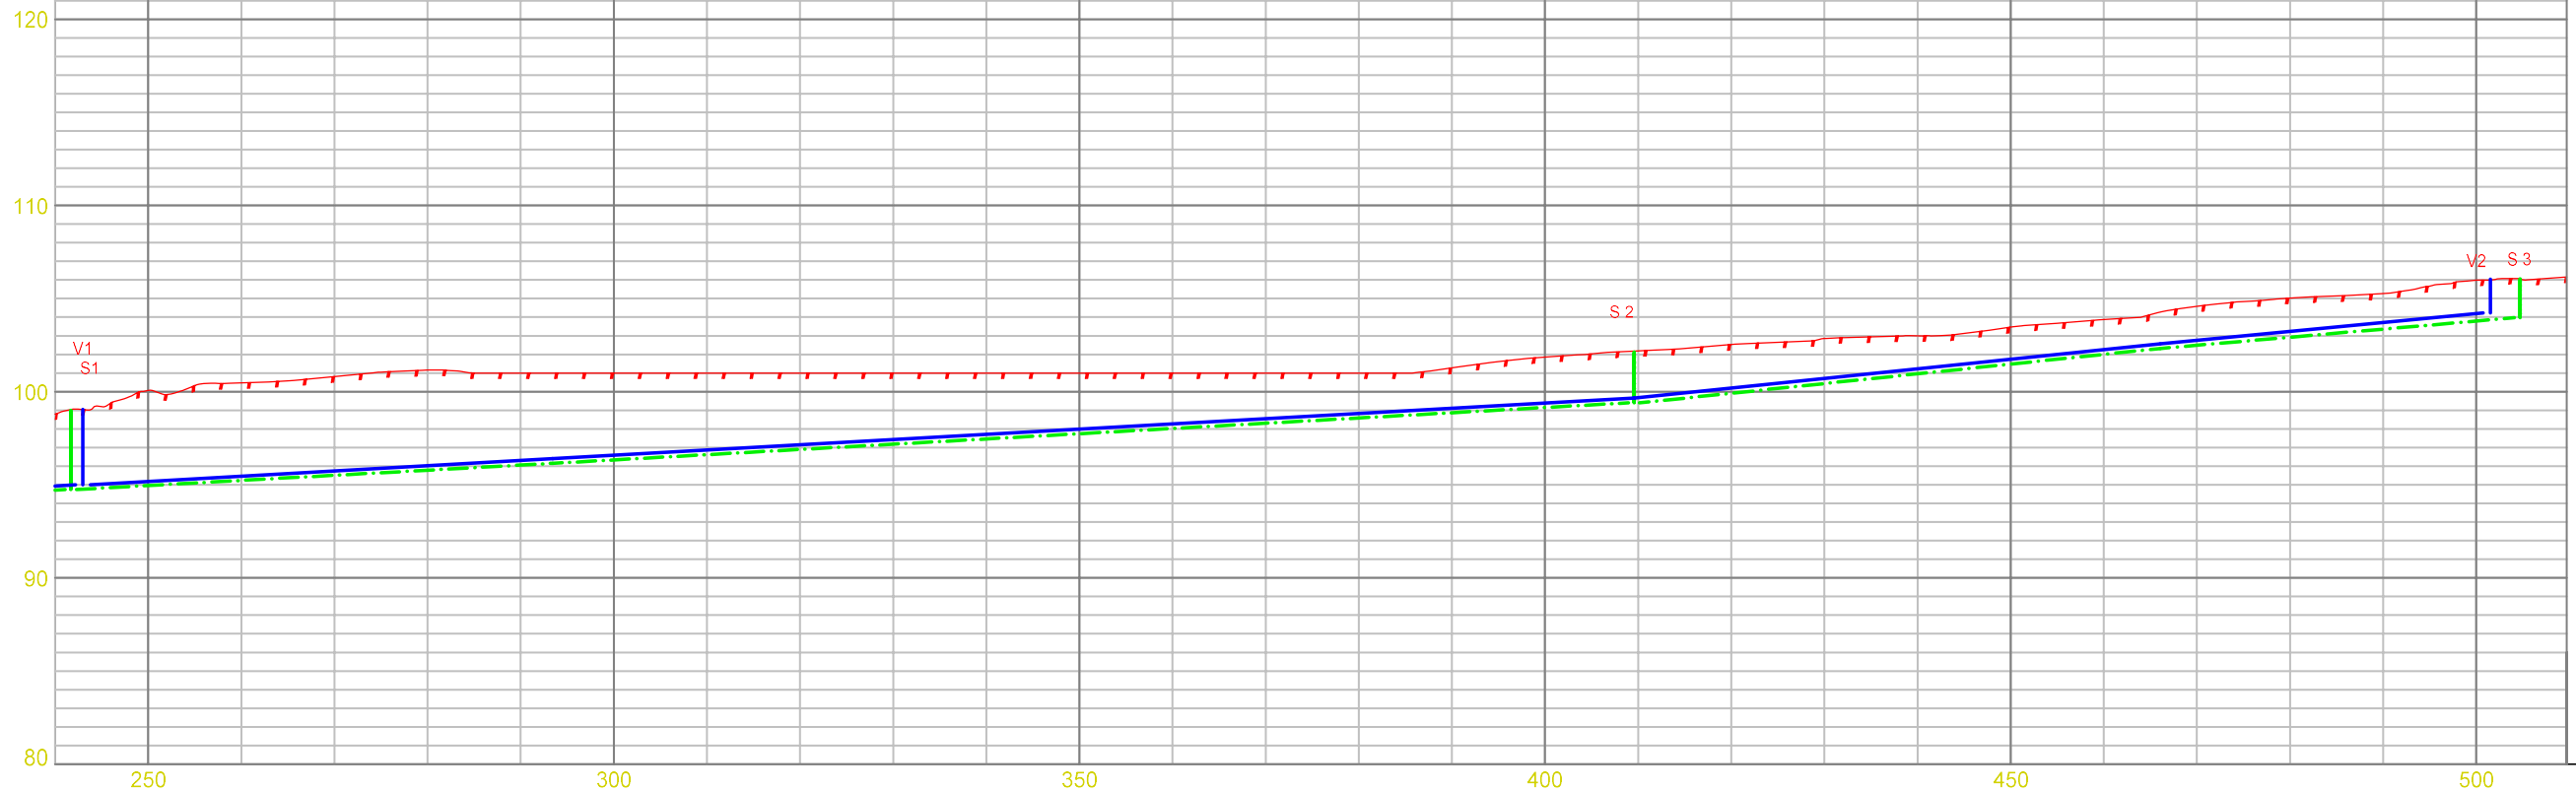

PROFIL NR.

MARKTYPE	6.18	77.00	77.00	18.00	91.10	00.10	00.10	00.10	00.10	00.10	00.10	00.10	00.10	00.10	77.10	98.10	81.20	53.20	98.20	00.30	97.30	78.30	75.70	50.50	95.50	15.98	51.90	
HØYDE EKISTERENDE TERRENG																												
HØYDE ENDRET TERRENG																												
AVSTAND MELLOM SYSTEMPKT.																												
VANN-LEDNING	DIM																											
	RØRTYPE																											
	FALL																											
	KAP																											
SPILLVANN-LEDNING	DIM																											
	RØRTYPE																											
	FALL																											
	KAP																											

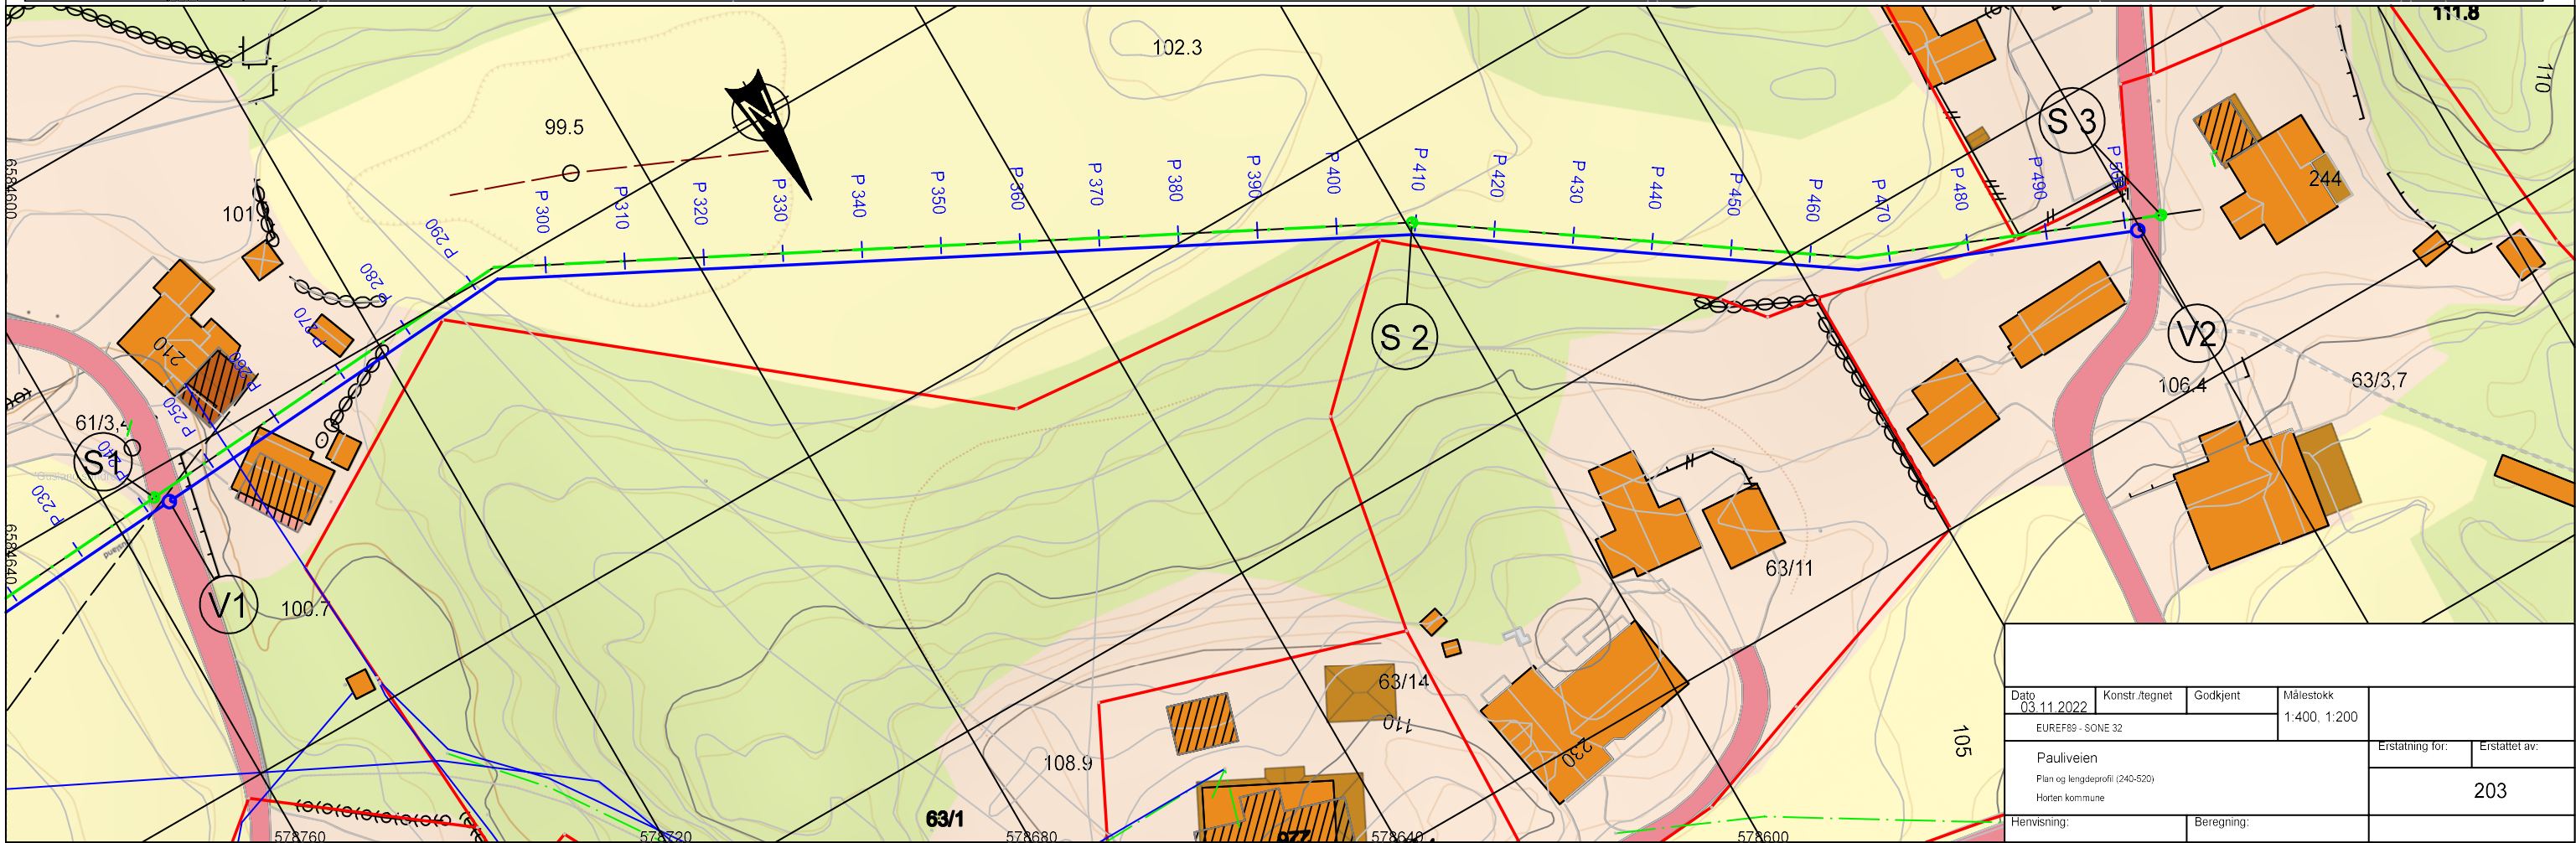

Dato	03.11.2022	Konstr./tegnet	Godkjert	Målestokk	1:400, 1:200
EUREF89 - SONE 32					
Pauliveien				Erstatning for:	Erstattet av:
Plan og lengdeprofil (240-520)				203	
Horten kommune					
Henvisning:		Beregning:			