



SNITT B - B

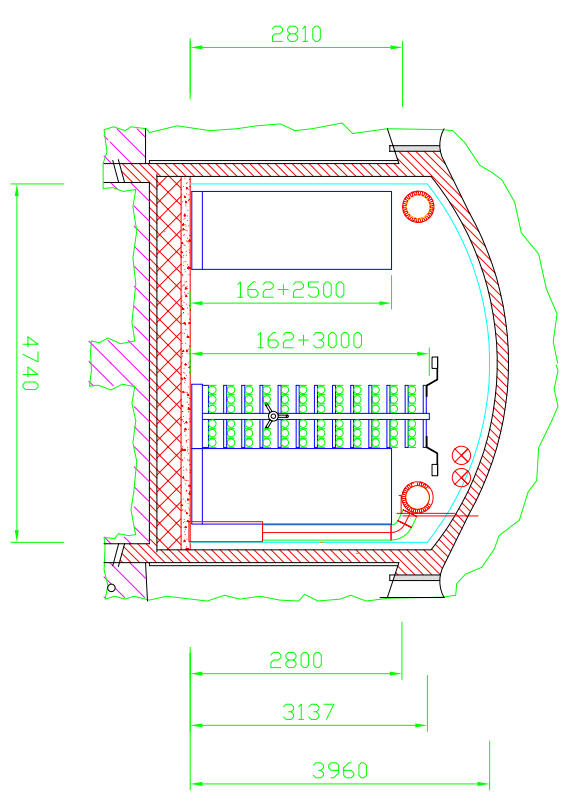

SNITT A - A

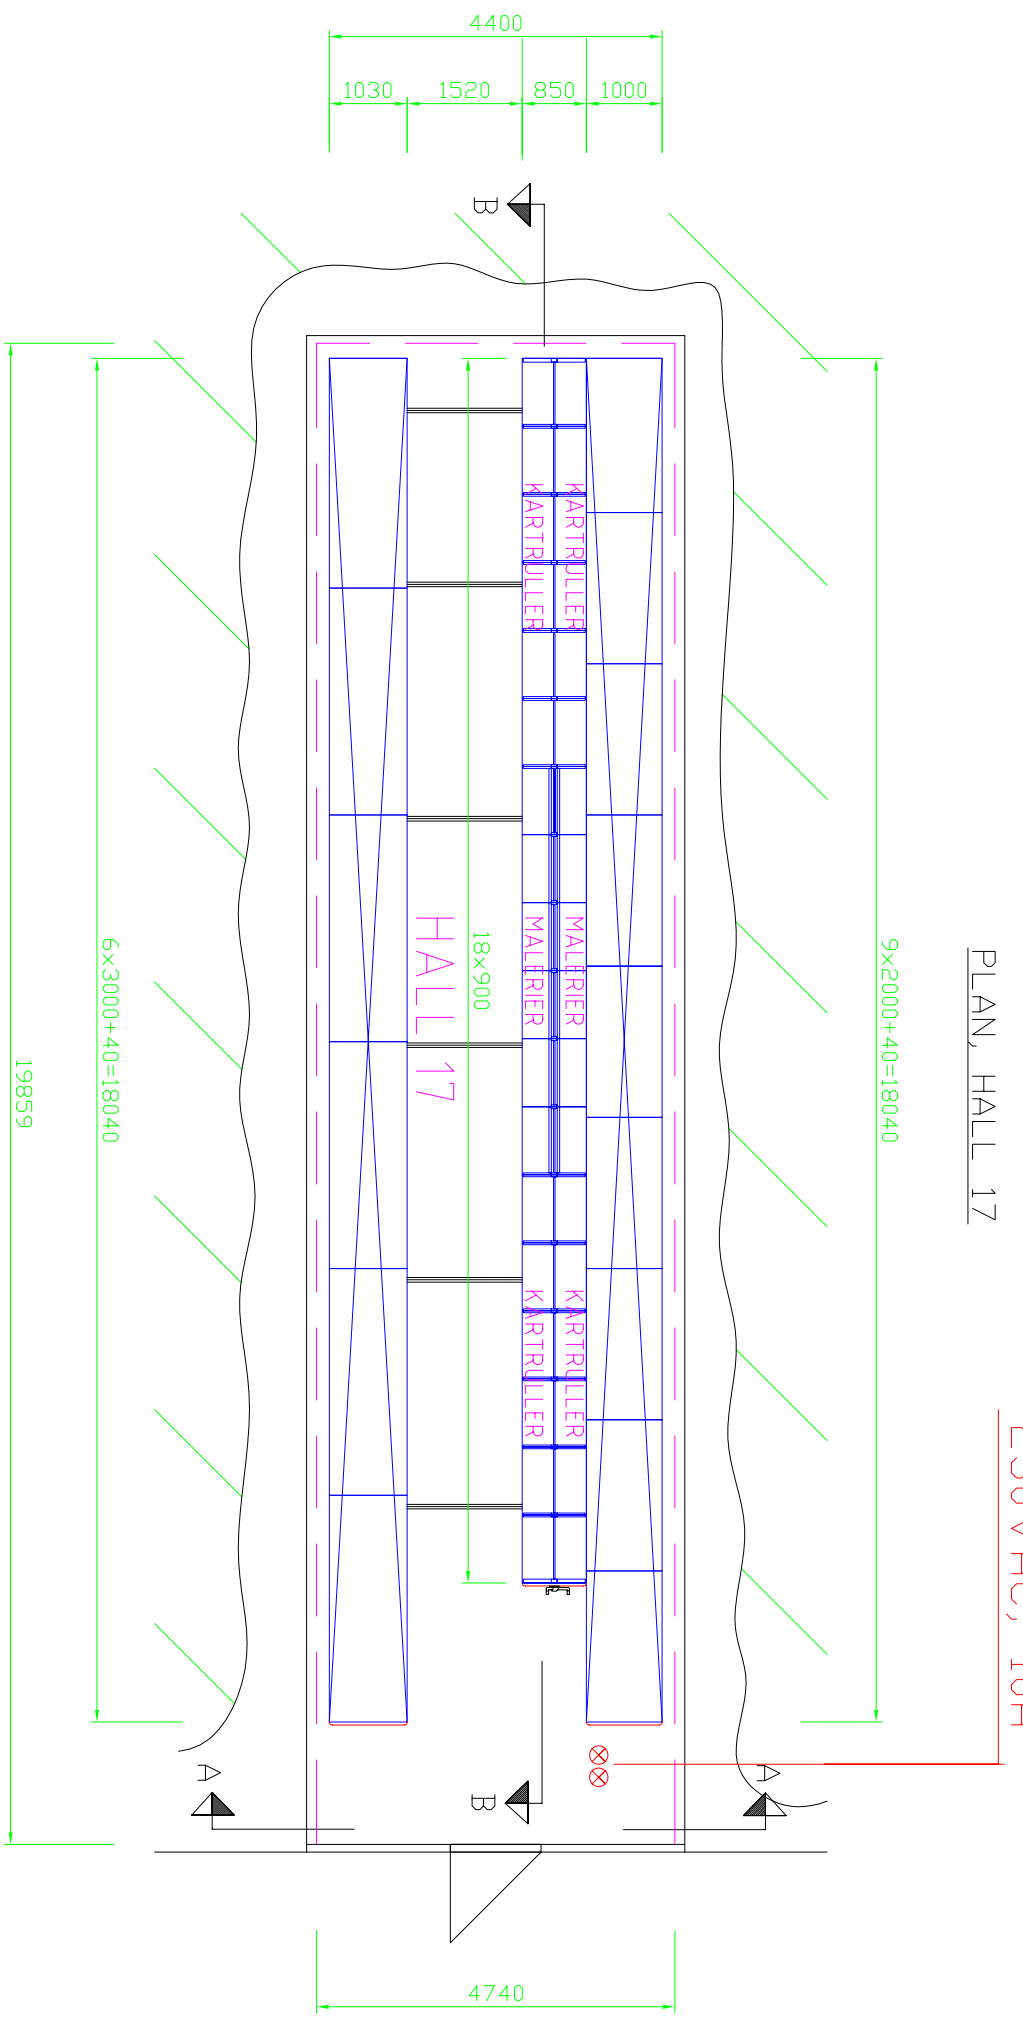

PLAN, HALL 17

LYASARMATUR
230VAC, 10A

Itemnr	Quantity	Title/Name, designation, material, dimension etc	Article No./reference
JAO		Designed by	Date
		Checked by	04.06.03
		Approved by - date	Scale
		Filename	1:50
<p>CONSTRUTOR GROUP <small>CONSTRUCTION SOLUTIONS</small></p> <p>Construtor Norge AS Sjøstredet 36 0252 Oslo Tlf. +47 67 11 26 00 E-post: info@construtor.no</p>			<p>BERGEN BYARKIV HALL 17 PLANTEGNING</p>
		CNO-03-0223-1	Edition
			0
			Sheet
			1/1