


Eksist. klart glass

Eksist. tett felt

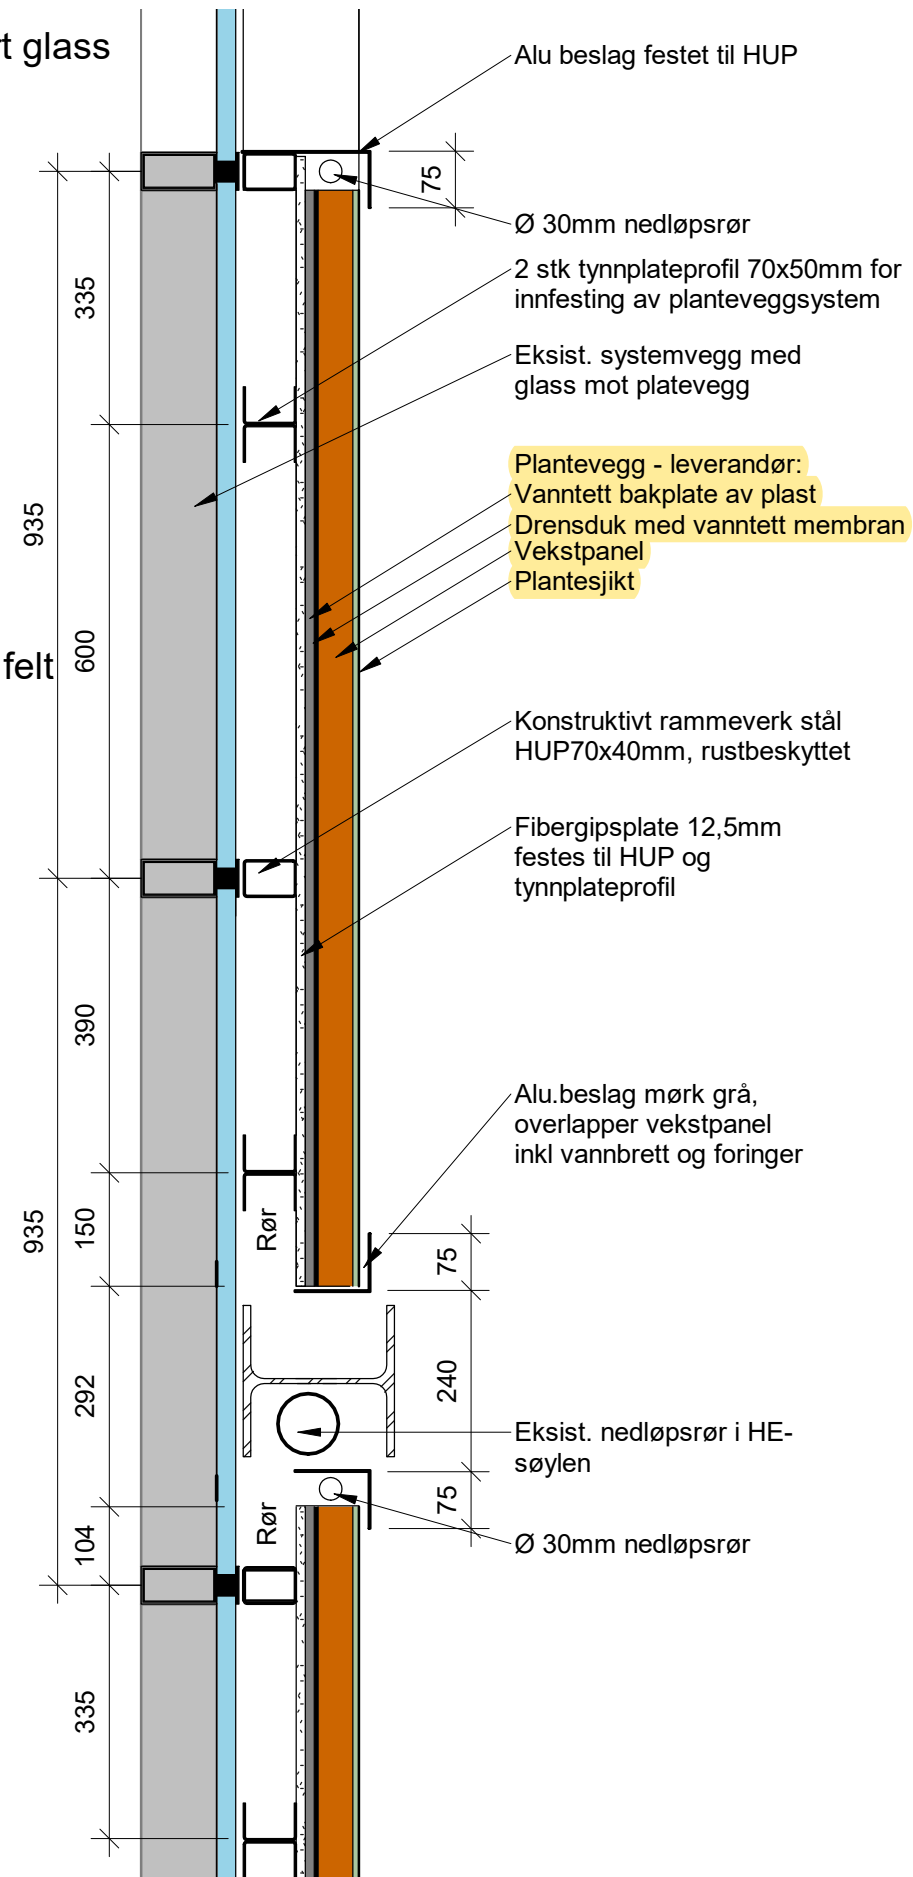

Horisontal detalj M:1:10


1-100 Plan 03

20211

Eksist. tett felt

Eksist. klart glass

Eksist. tett felt

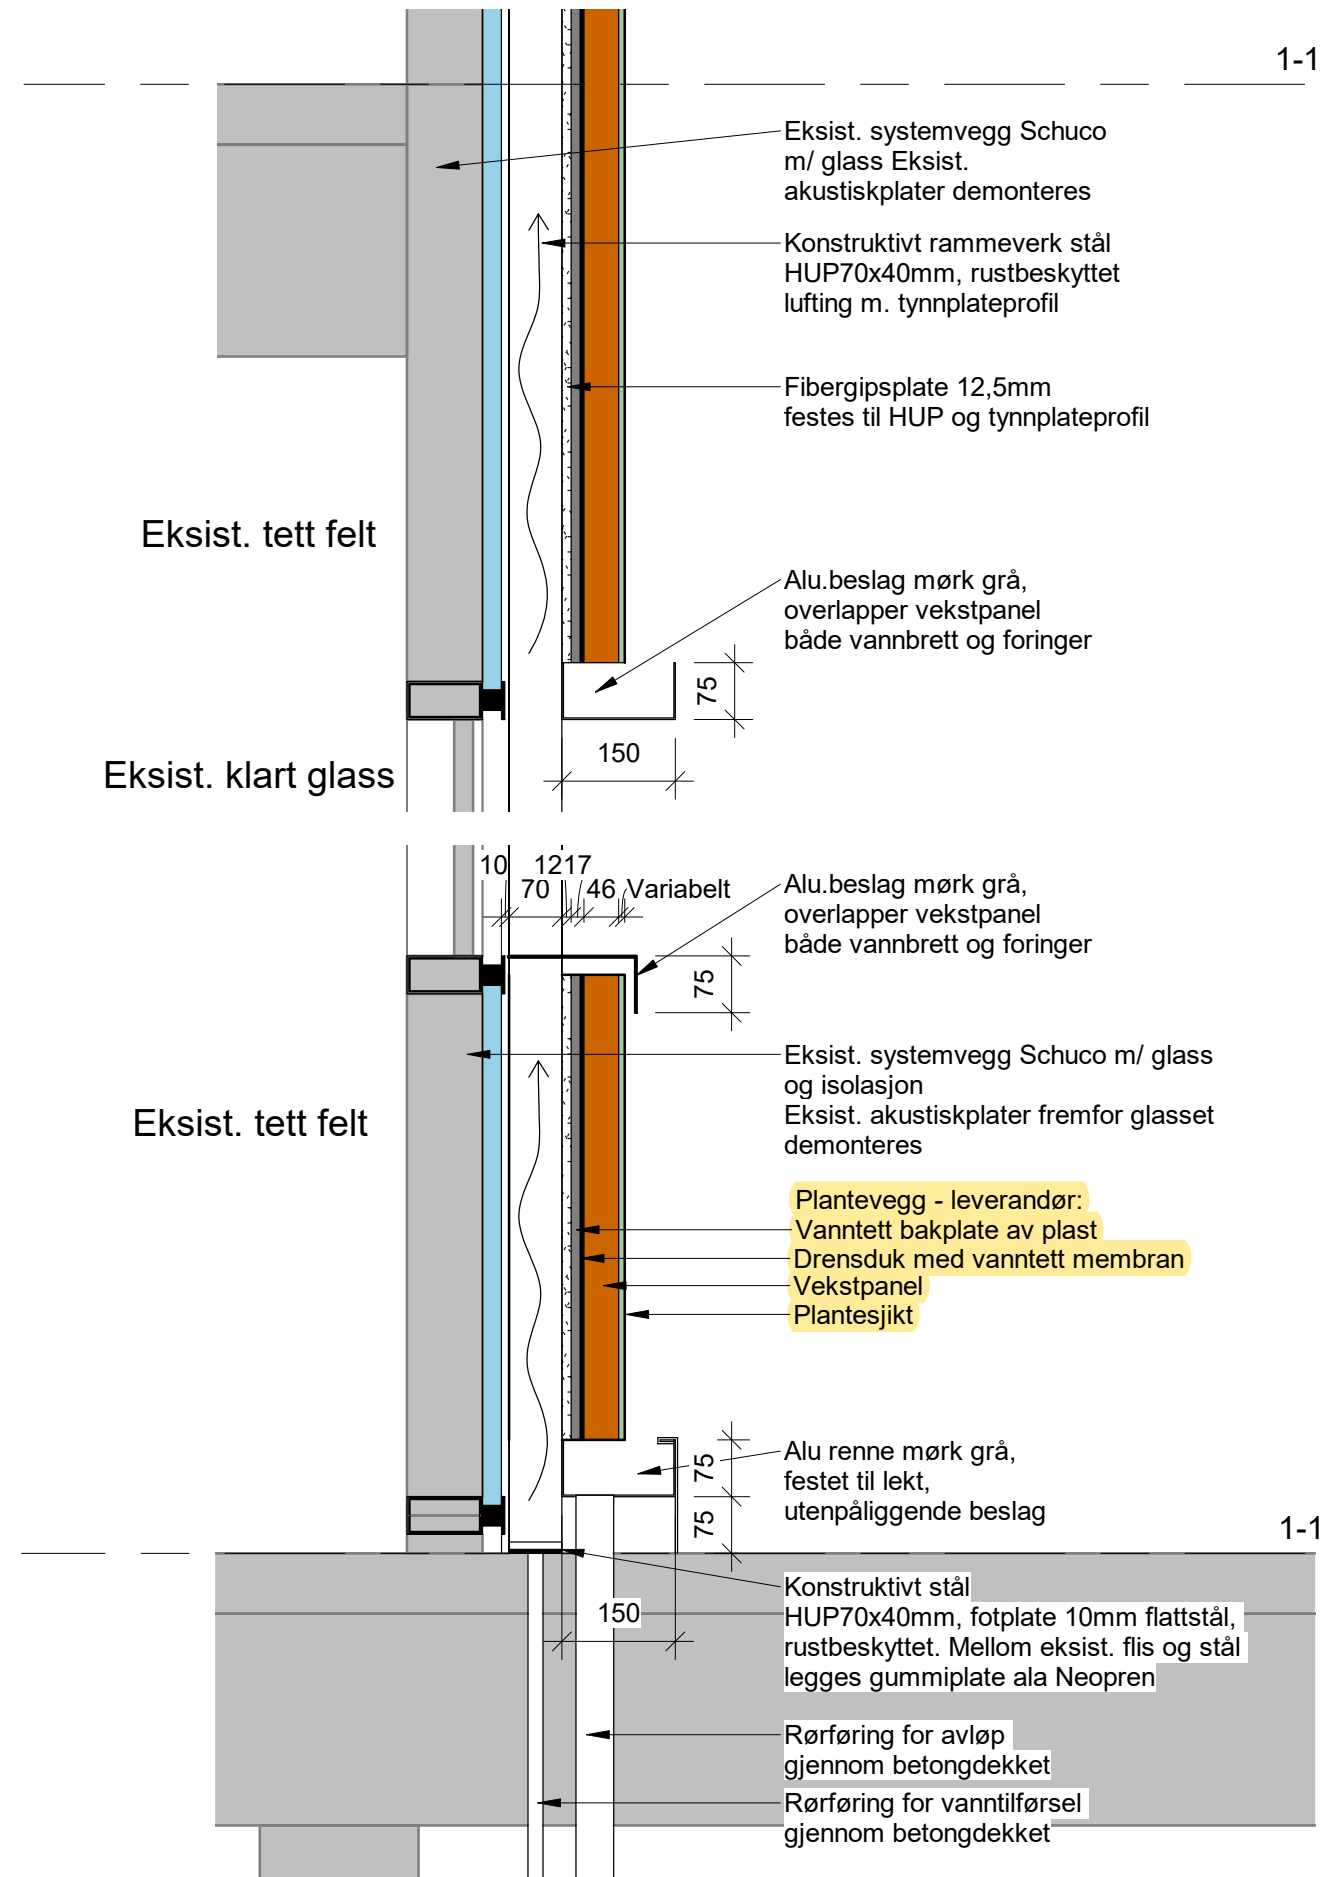

Vertikal detalj M:1:10

1-100 Plan 02

16481