




Fasade Nord eksisterende  
1 : 100

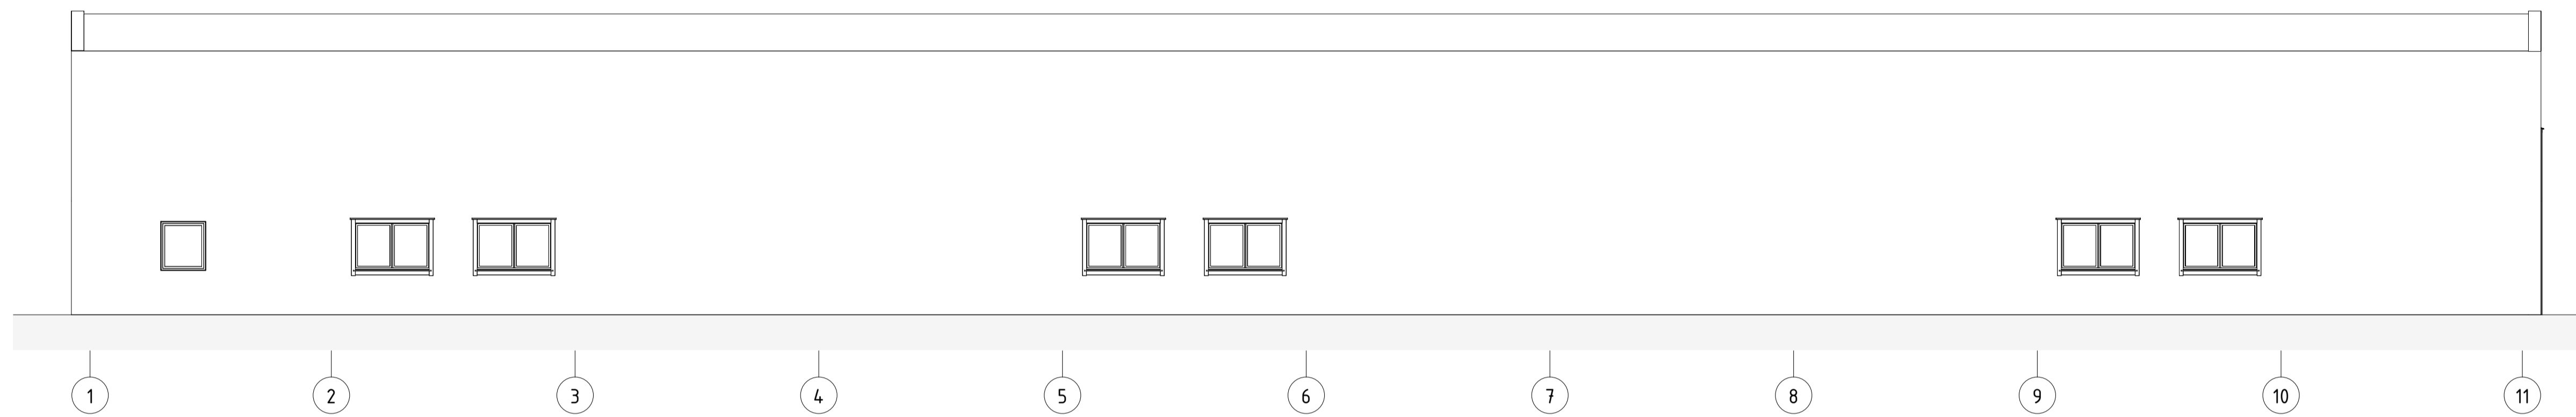



Fasade Sør eksisterende  
1 : 100

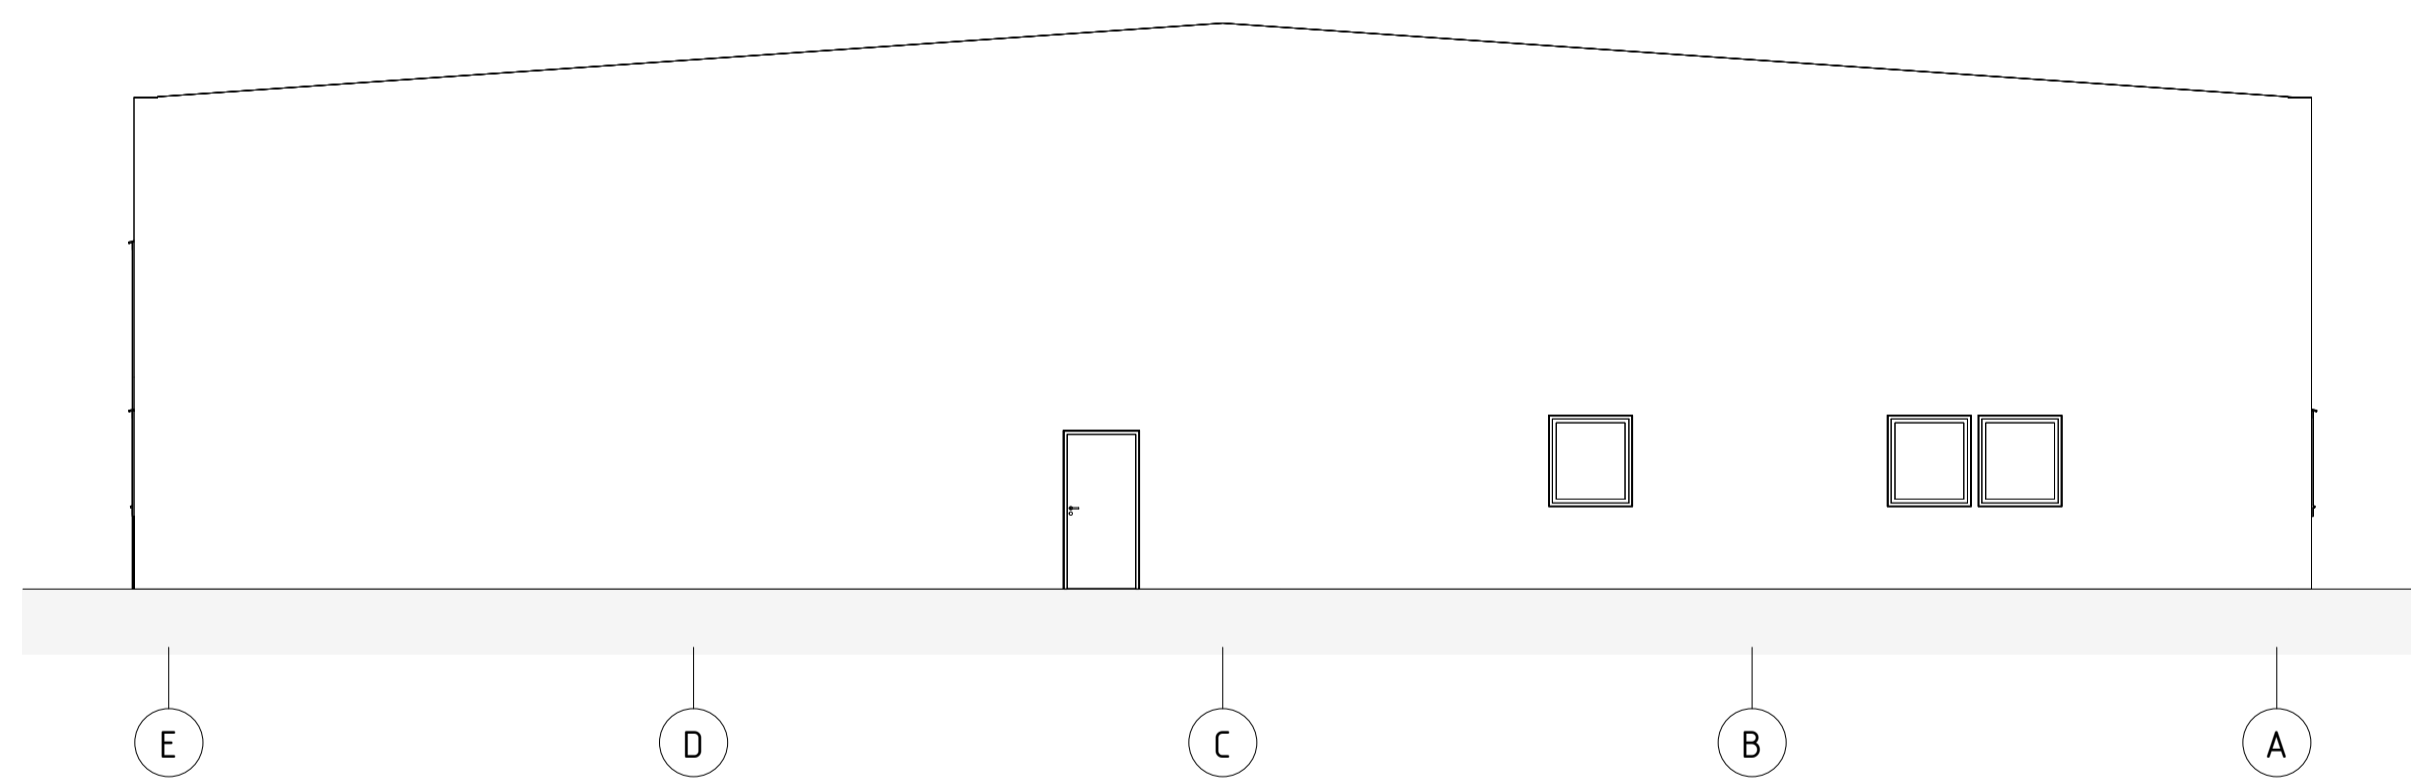

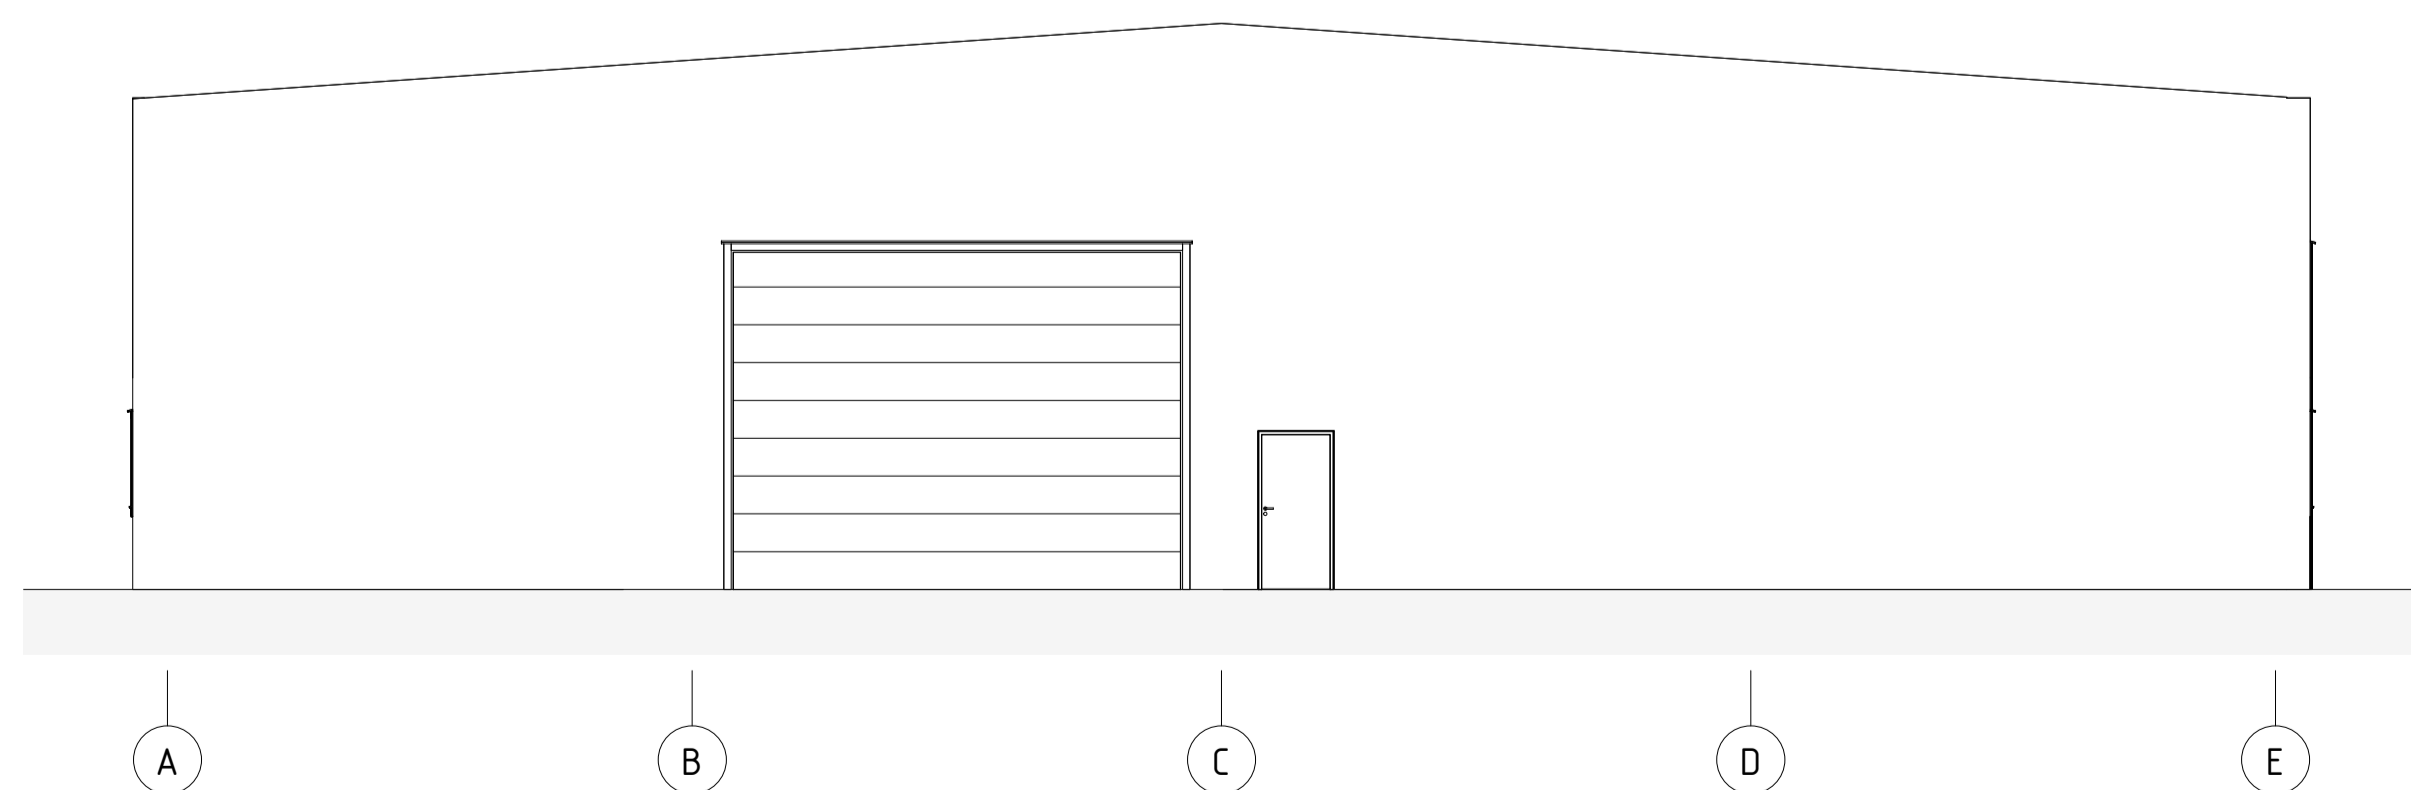Fasade Vest eksisterende  
1 : 100



Fasade Øst eksisterende  
1 : 100

E	01	Tilbudsunderlag	25.04.2024	KSE	CJ
Fase	Rev.nr	Beskrivelse	Dato	Sign	Kontroll
 <b>FORSVARSBYGG</b>					
Prosjekterende 					
Bygg 123			Målestokk	1 : 100	A1
Fasader eksisterende			Dato	25.04.2024	Godkjent
			Sign.	KSE	Kontroll
					CJ
Tegningsnummer					
1924020123			- A 200 40 002	E	01
Gradering	Inventarkode	Etasje	Fag	System	Tegn.type
					Leppnr.
				Fase	Rev.nr.

Dokument nr. Rev. 25.03.2024 14:38:18