
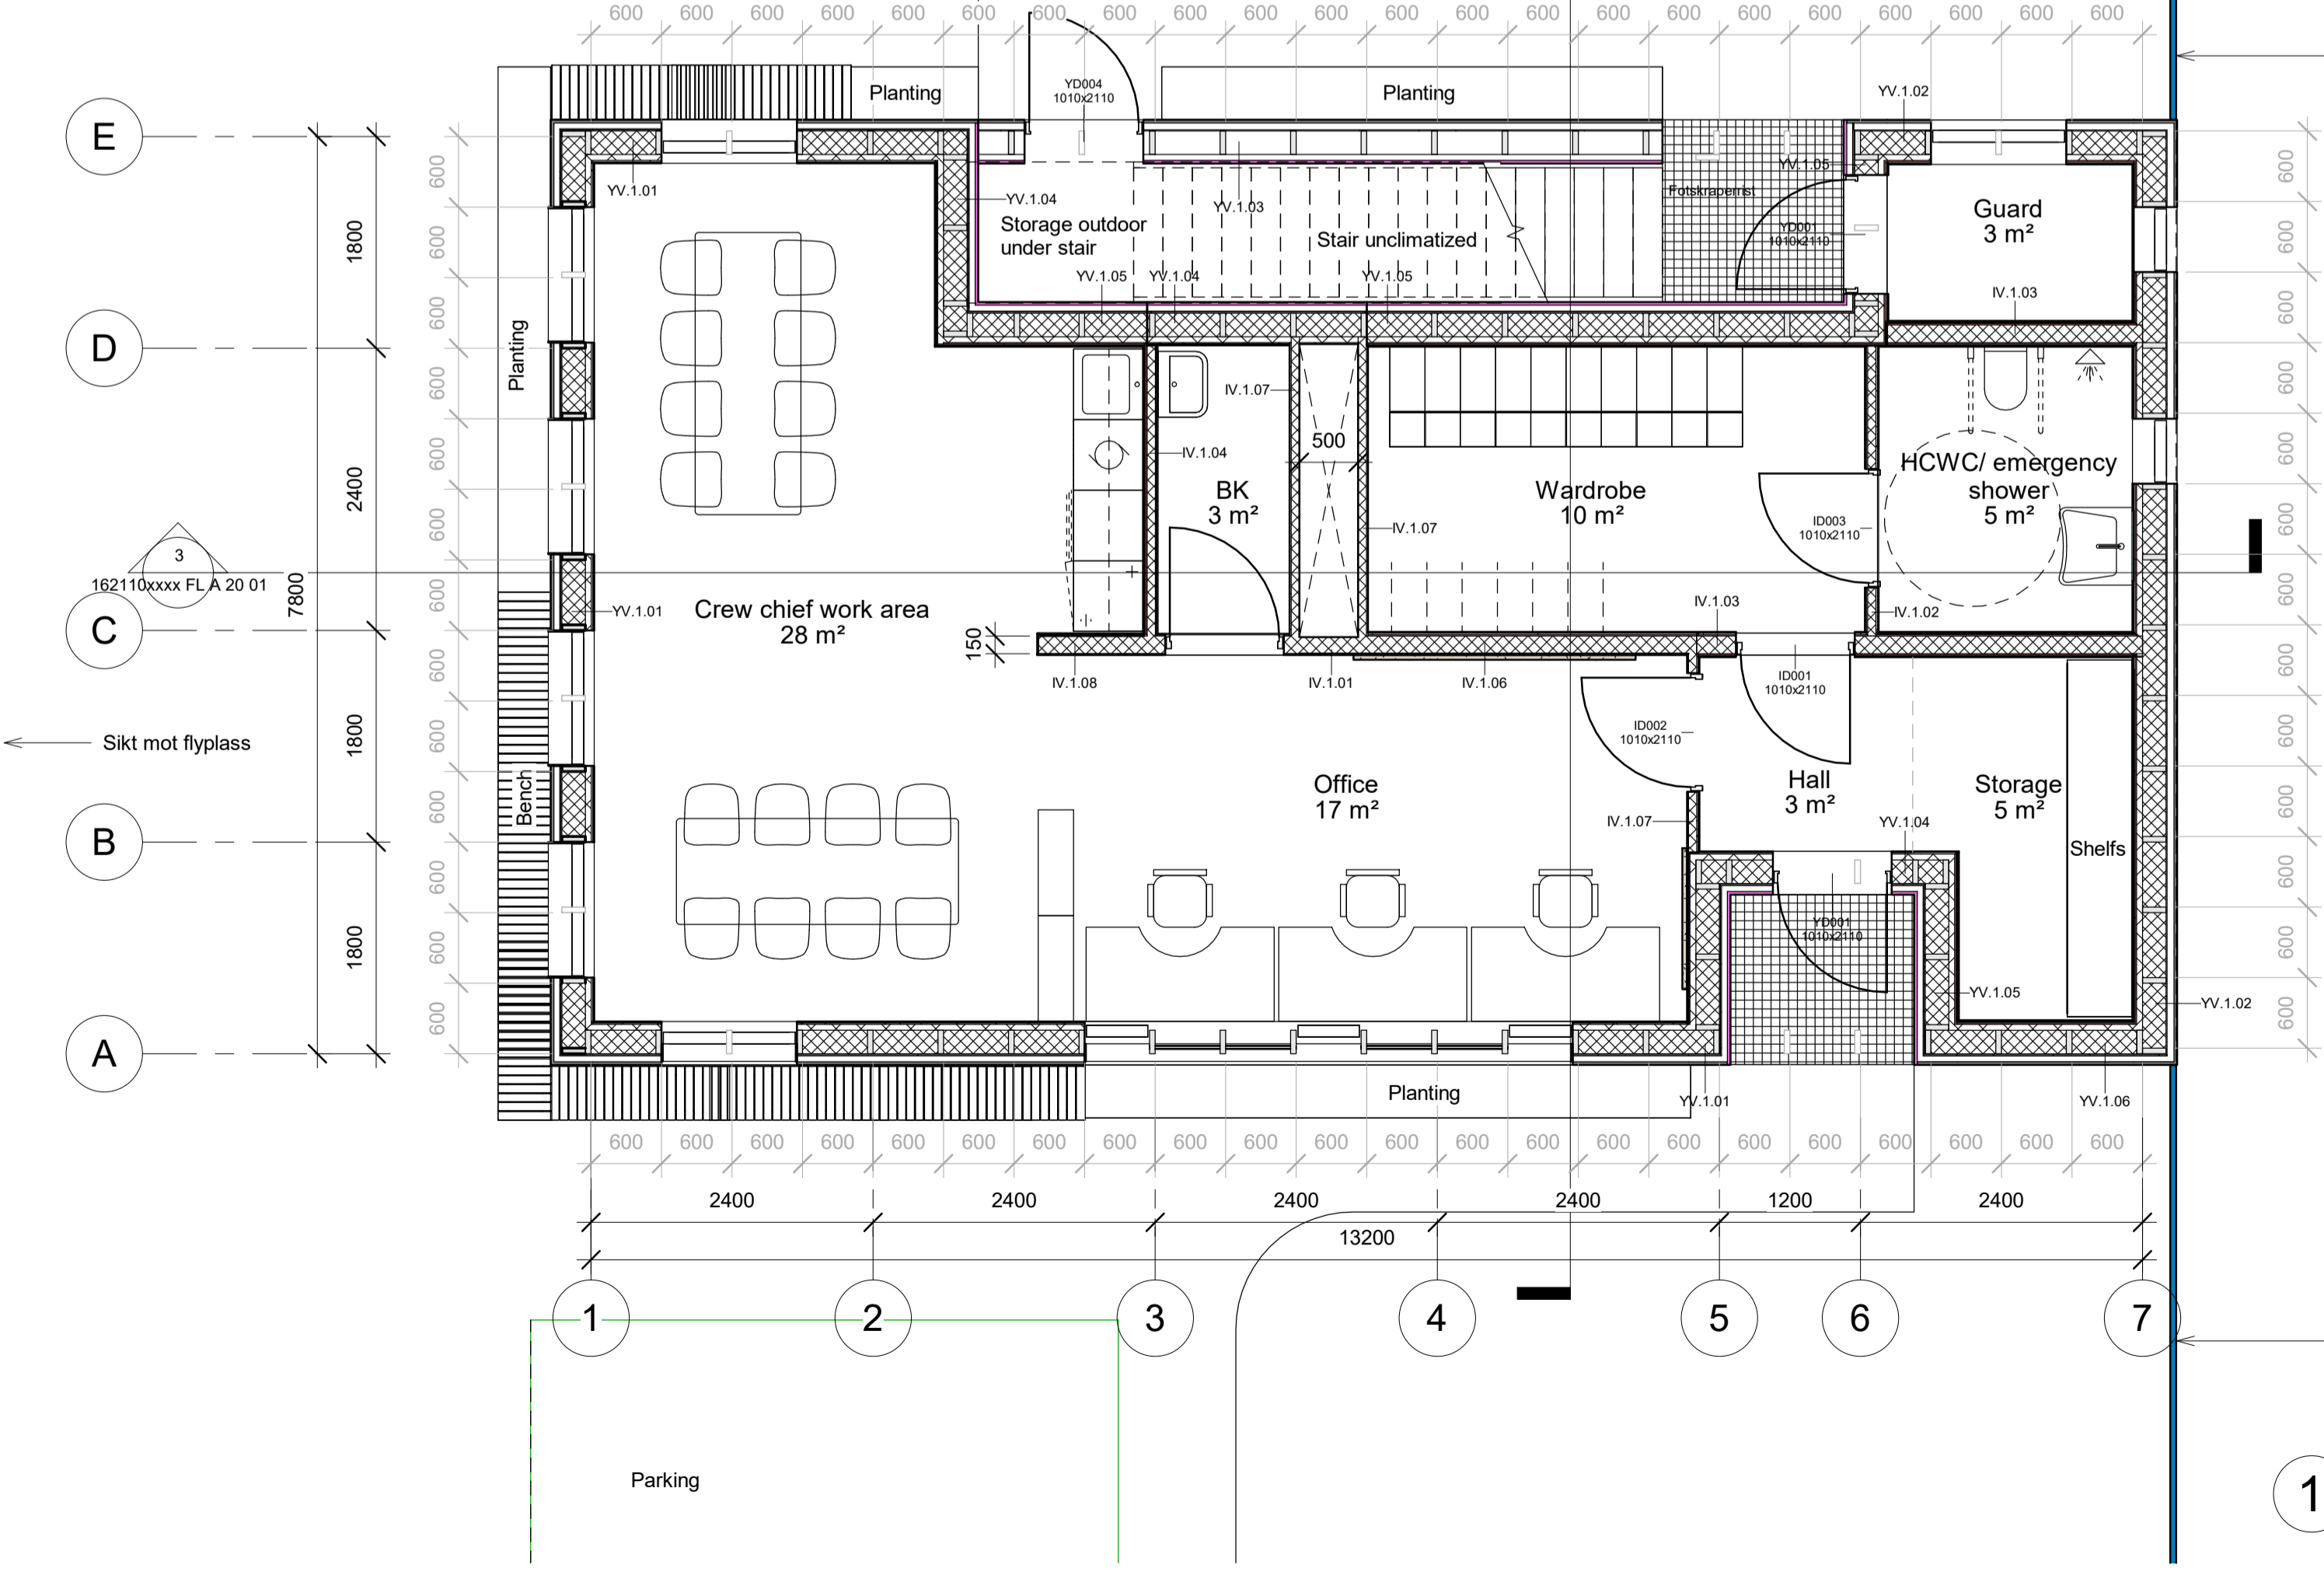
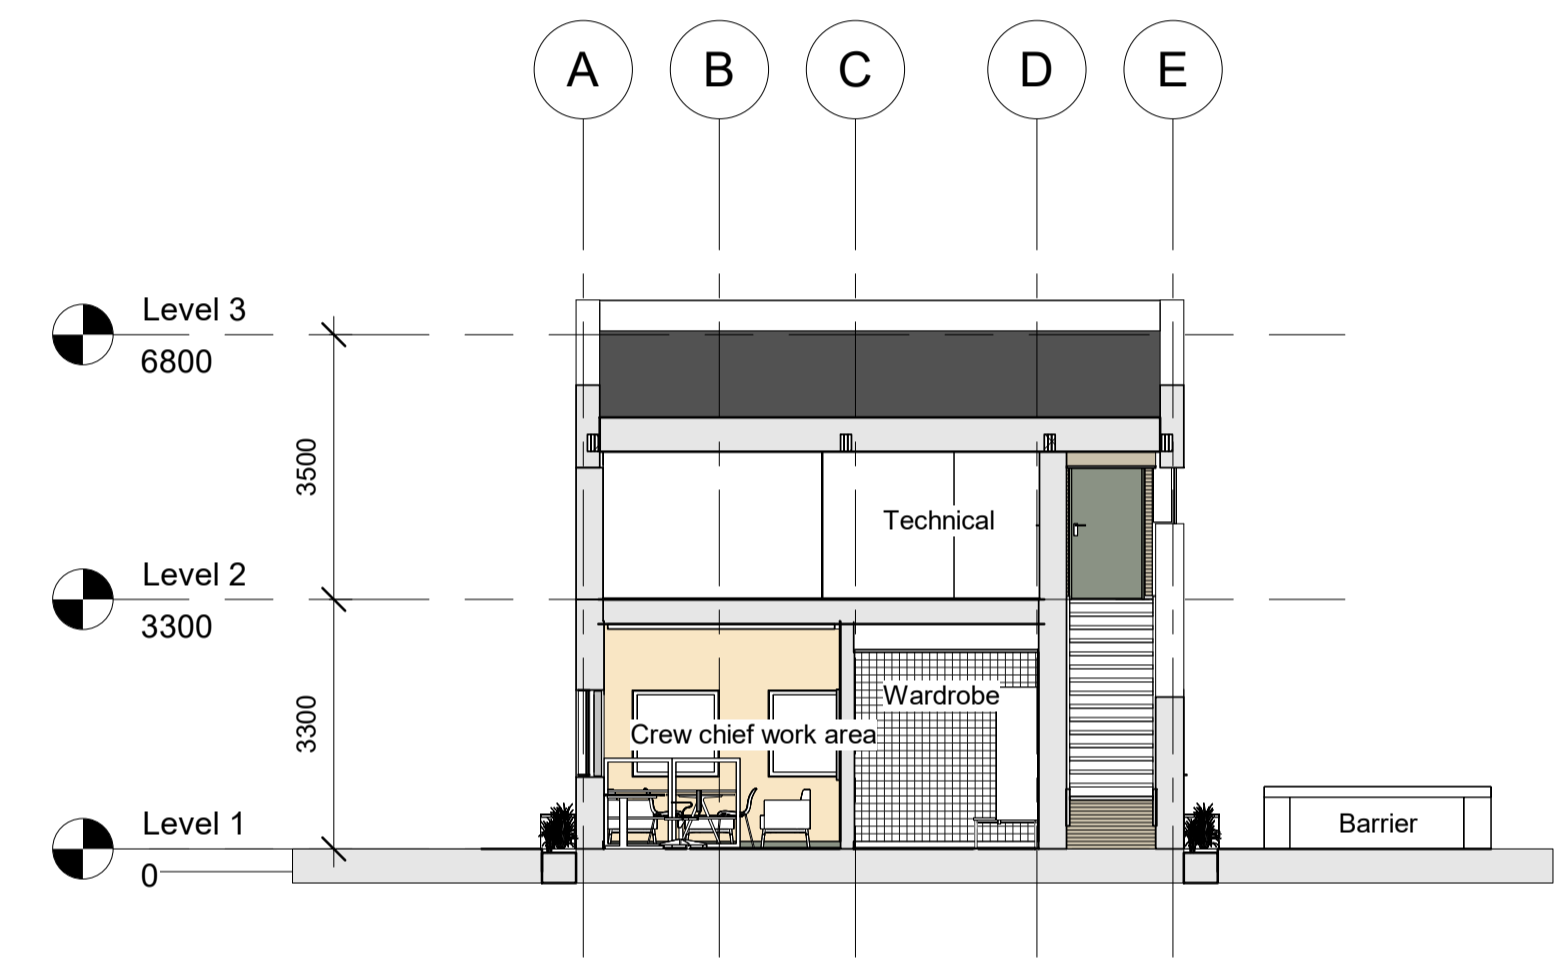
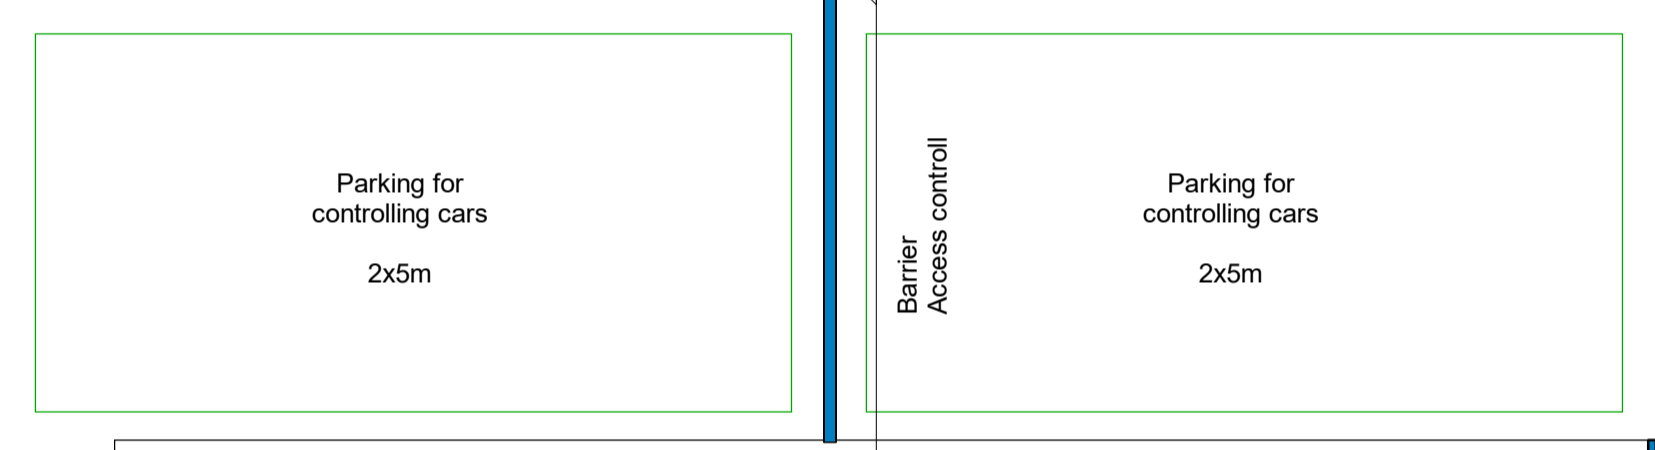




**Key notes PLAN 02**

- Guard facilities for 3 pax.
- clear view to apron and space for car control
- WC
- 2 x weapon rack
- 2x GRU kategori 3
- technical room

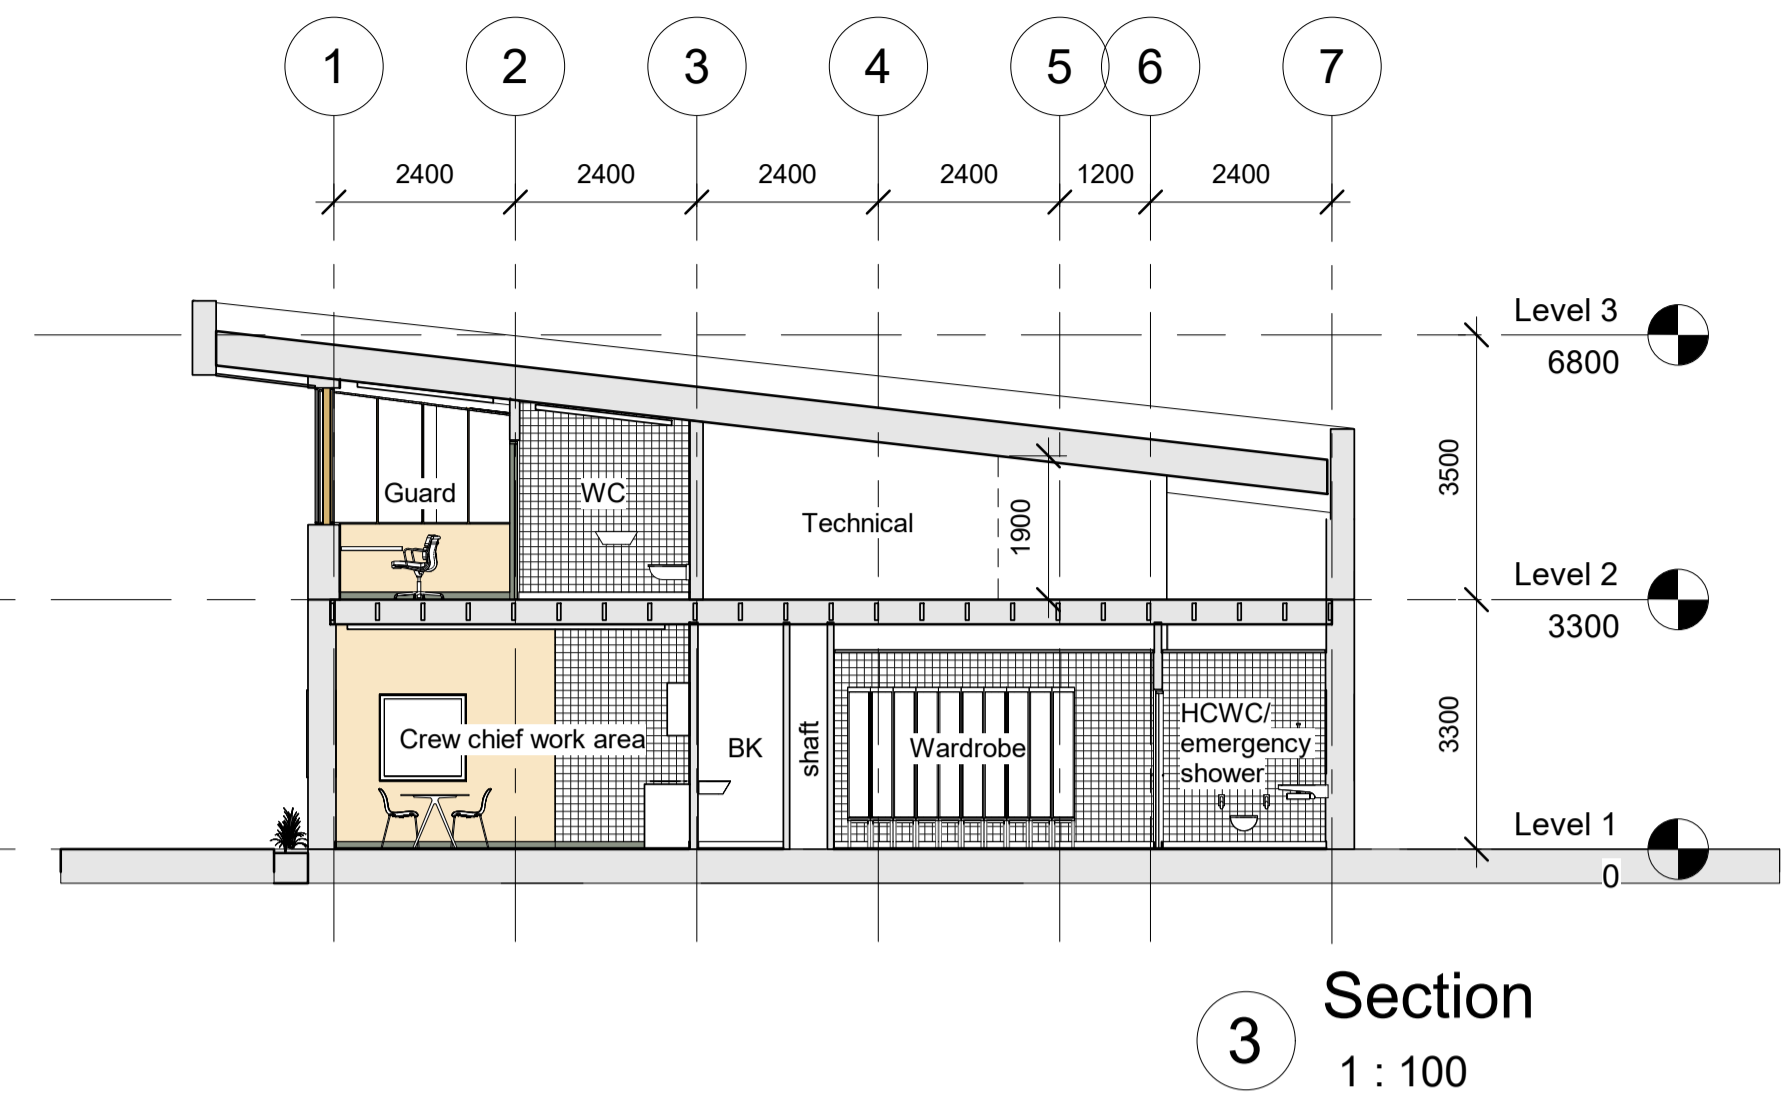

**key notes PLAN 01**

- for technicians, 10 pax
- office work space, 3 pax
- wardrobe 10 pax
- storage tools/equipment
- HCWC m/ emergency shower
- relax and kitchen, 8-10 pax
- kitchen facilities
- screen inside, manually controlled
- benches and planting around building as fenders to prevent damage when snow plowing

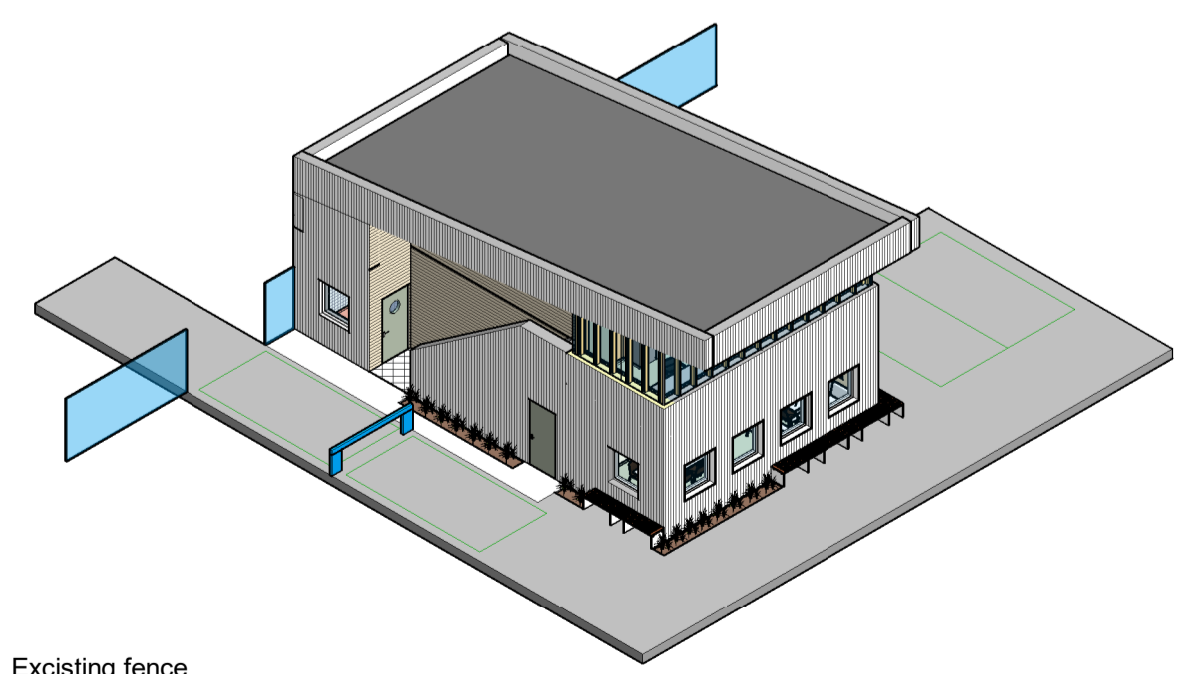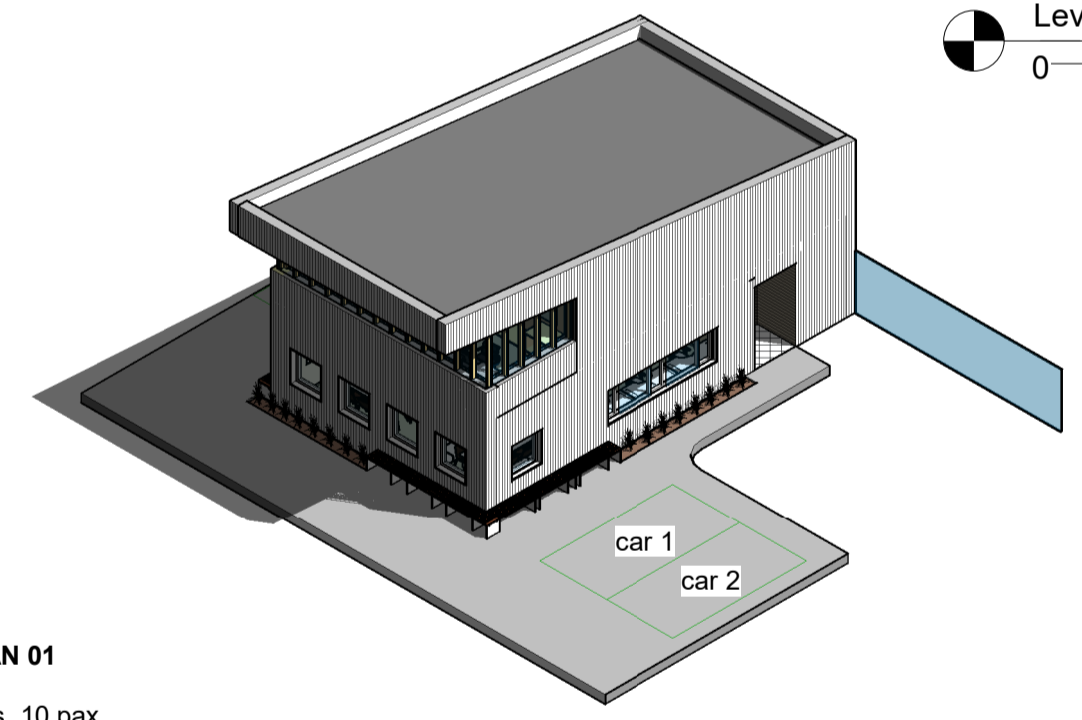

Skisse	B	English version	04.12.2023	kvitim	ruar
Skisse	A	Anbud	24.11.2023	kvitim	ruar
Fase	Rev.nr	Beskrivelse	Dato	Sign	Kontroll
Modellnavn: <b>A1</b> Målestokk: <b>As indicated</b> Prosjektnummer:					
Plan 01_02			Dato: 24.11.23	Godkjent: ruar	
Tegningsnummer			Sign: kvitim	Kontroll: ruar	
162110xxxx FL A 20 01 E B					
Gradering	Inventarkode	Etasje	Fag	System	Tegn.type
					Leppnr.
				Fase	Rev.nr.