

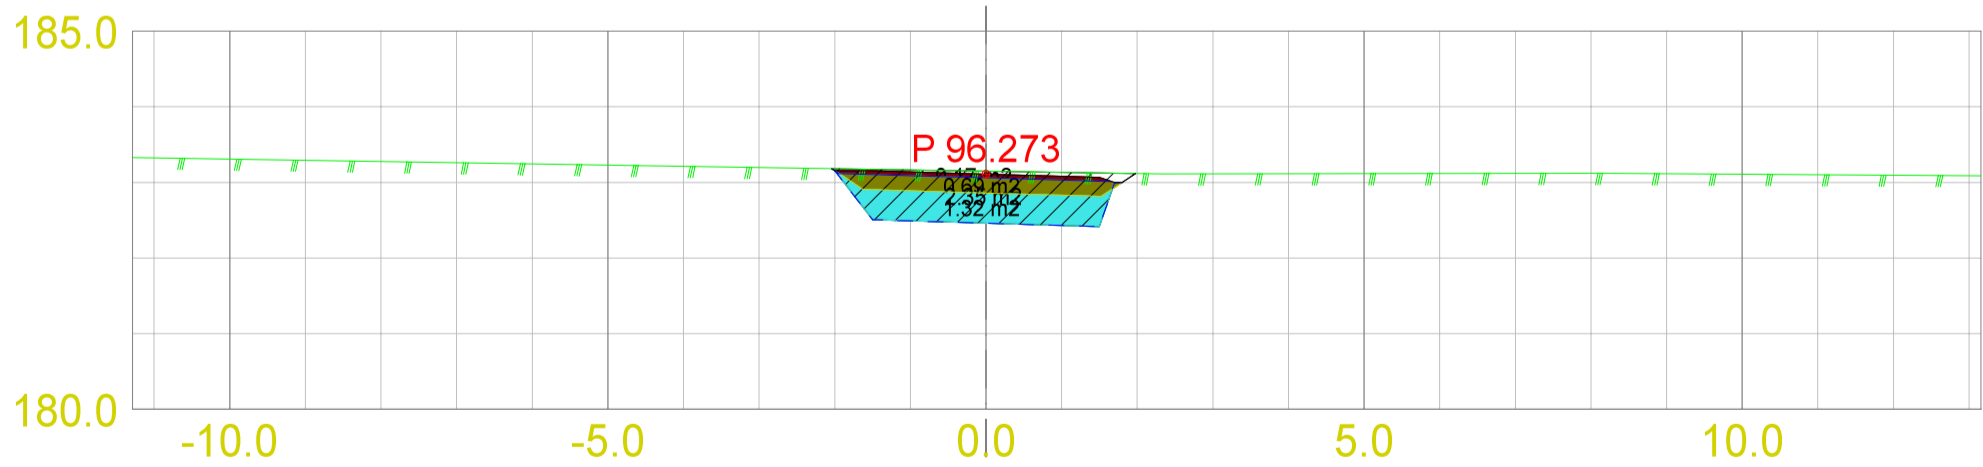
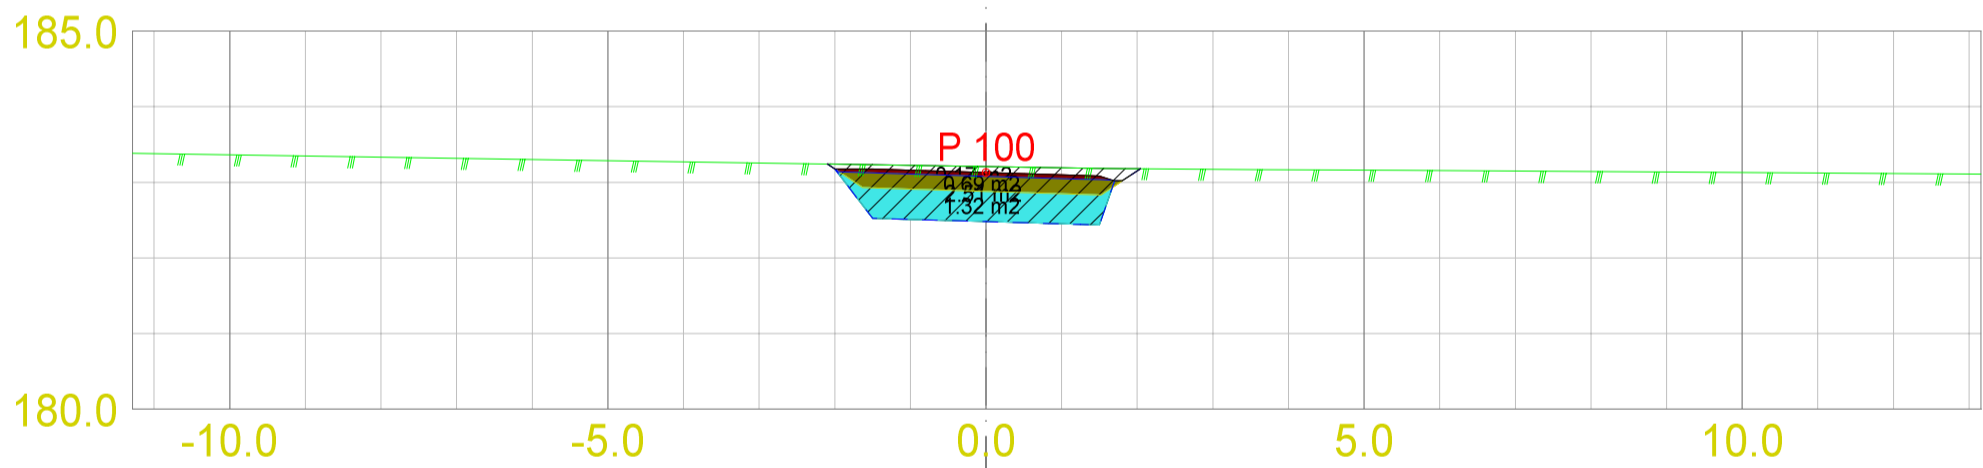
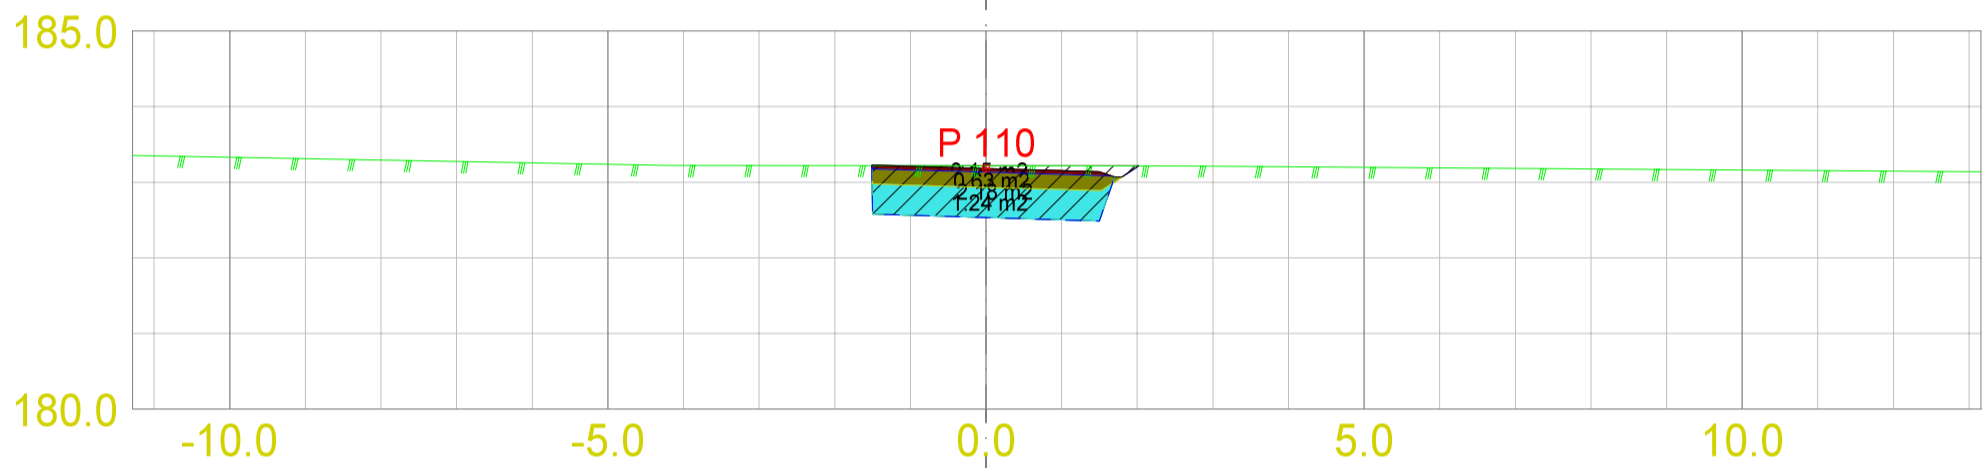
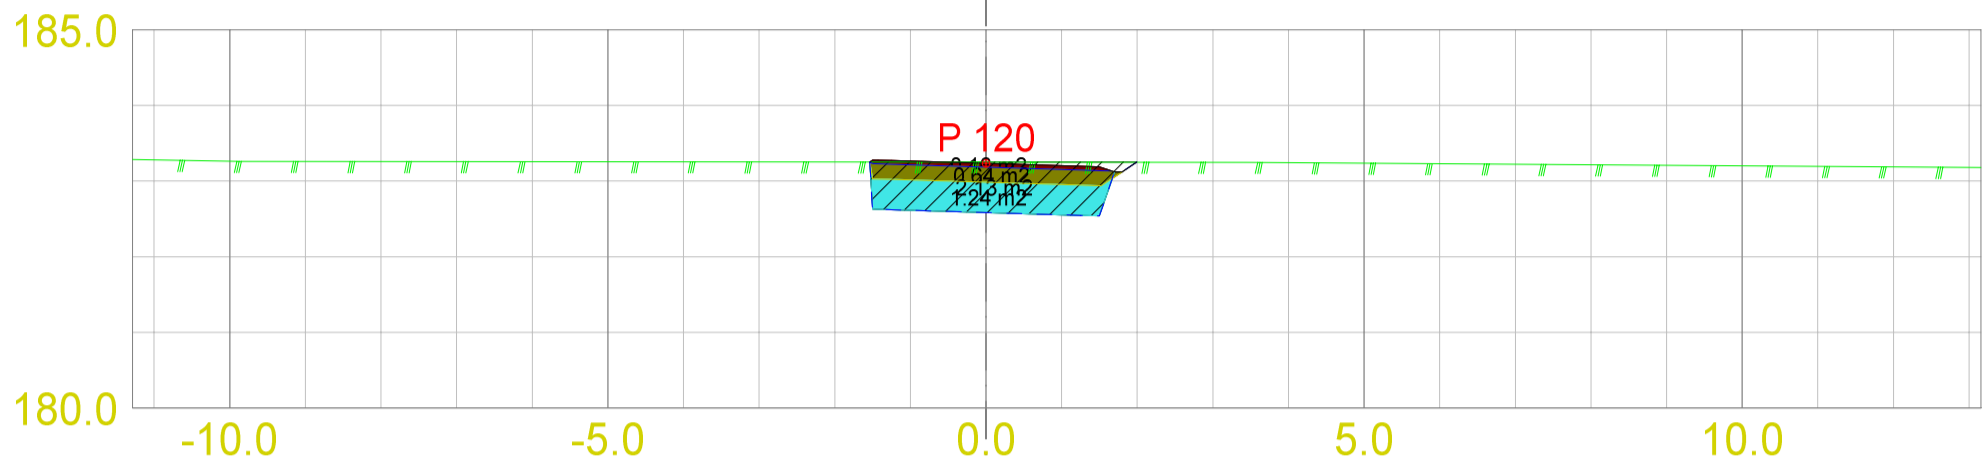


Sanering VL og GS-veg i Ola Hammerstads veg			
Flisa			
Dato	Konstr./tegnet	Godkjent	Målestokk
29.05.2024			1:100
ETRS89/UTM SONE 32N NN 2000 høyder			
Tverrprofiler			Erstattet for:
GS-veg			Erstattet av:
			302
Henvisning:		Beregning:	10239388

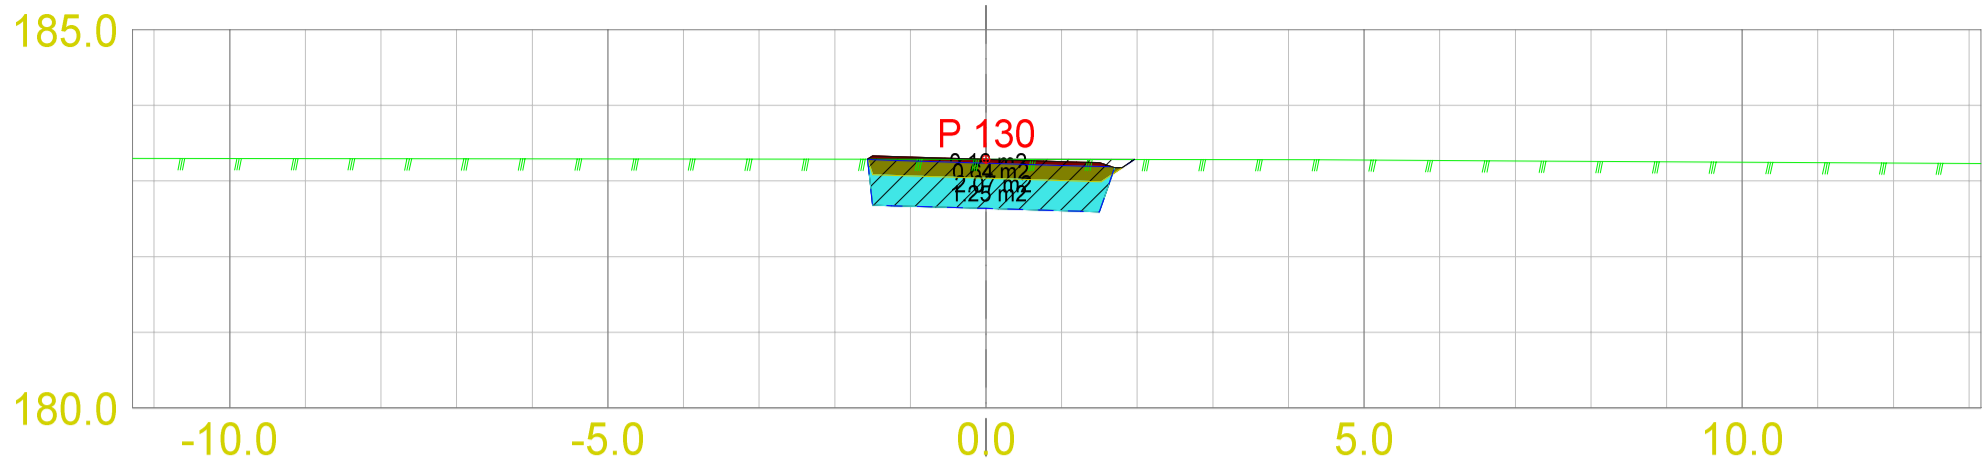

Sanering VL og GS-veg i Ola Hammerstads veg			
Flisa			
Dato	Konstr./tegnet	Godkjent	Målestokk
29.05.2024			1:100
ETRS89/UTM SONE 32N NN 2000 høyder			
Tverrprofiler			Erstattet for:
GS-veg			Erstattet av:
			302
Henvisning:		Beregning:	10239388

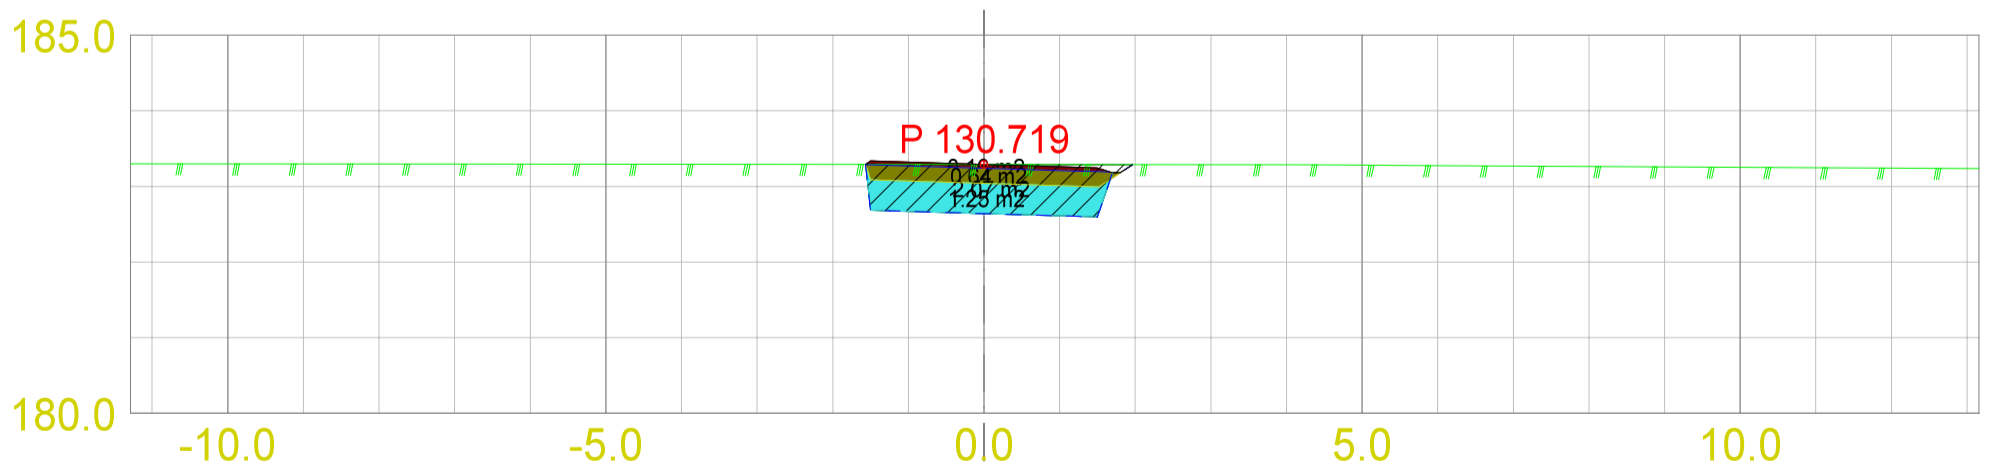

Sanering VL og GS-veg i Ola Hammerstads veg				
Flisa				
Dato	Konstr./tegnet	Godkjent	Målestokk	
29.05.2024			1:100	
ETRS89/UTM SONE 32N NN 2000 høyder				
Tverrprofiler				Erstatning for:
GS-veg				Erstattet av:
				302
Henvisning:		Beregning:		10239388