


AHL: Etasje U1

1:1000

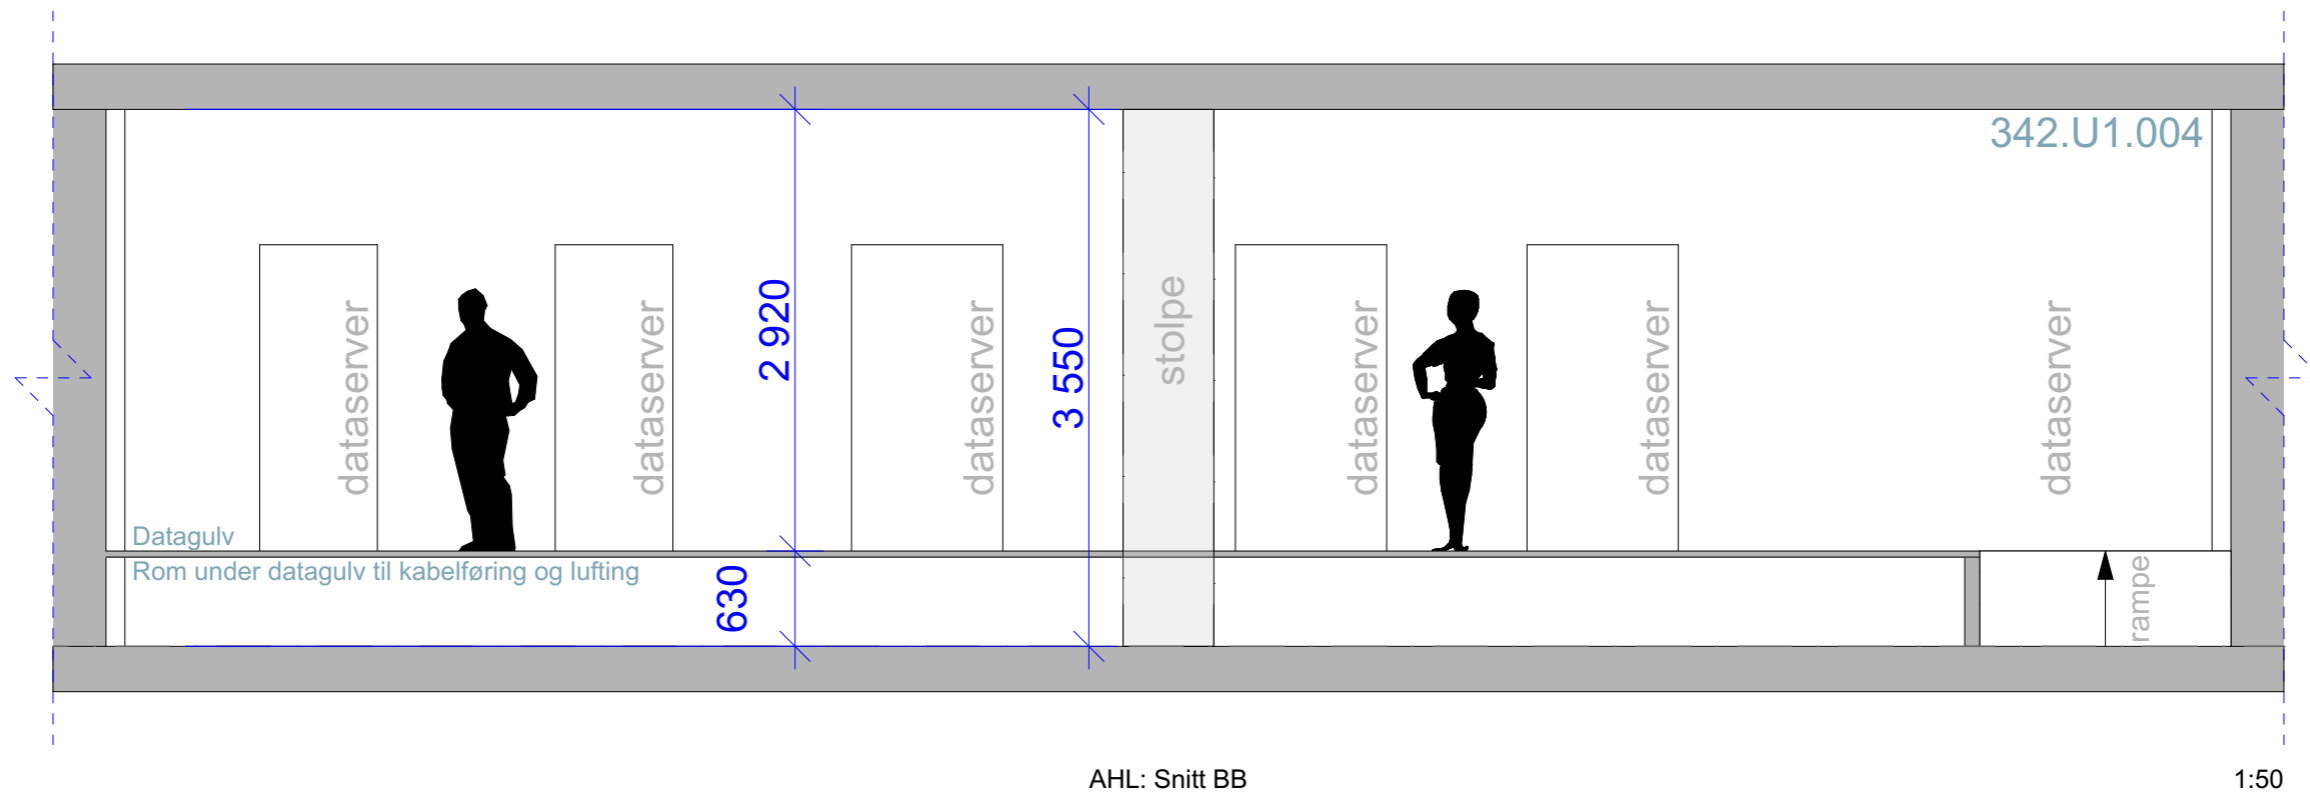

AHL: Snitt BB

1:50