


K. STATIONSBYGNING. — TAKPLAN. I MÅLSTOK - 1:100.

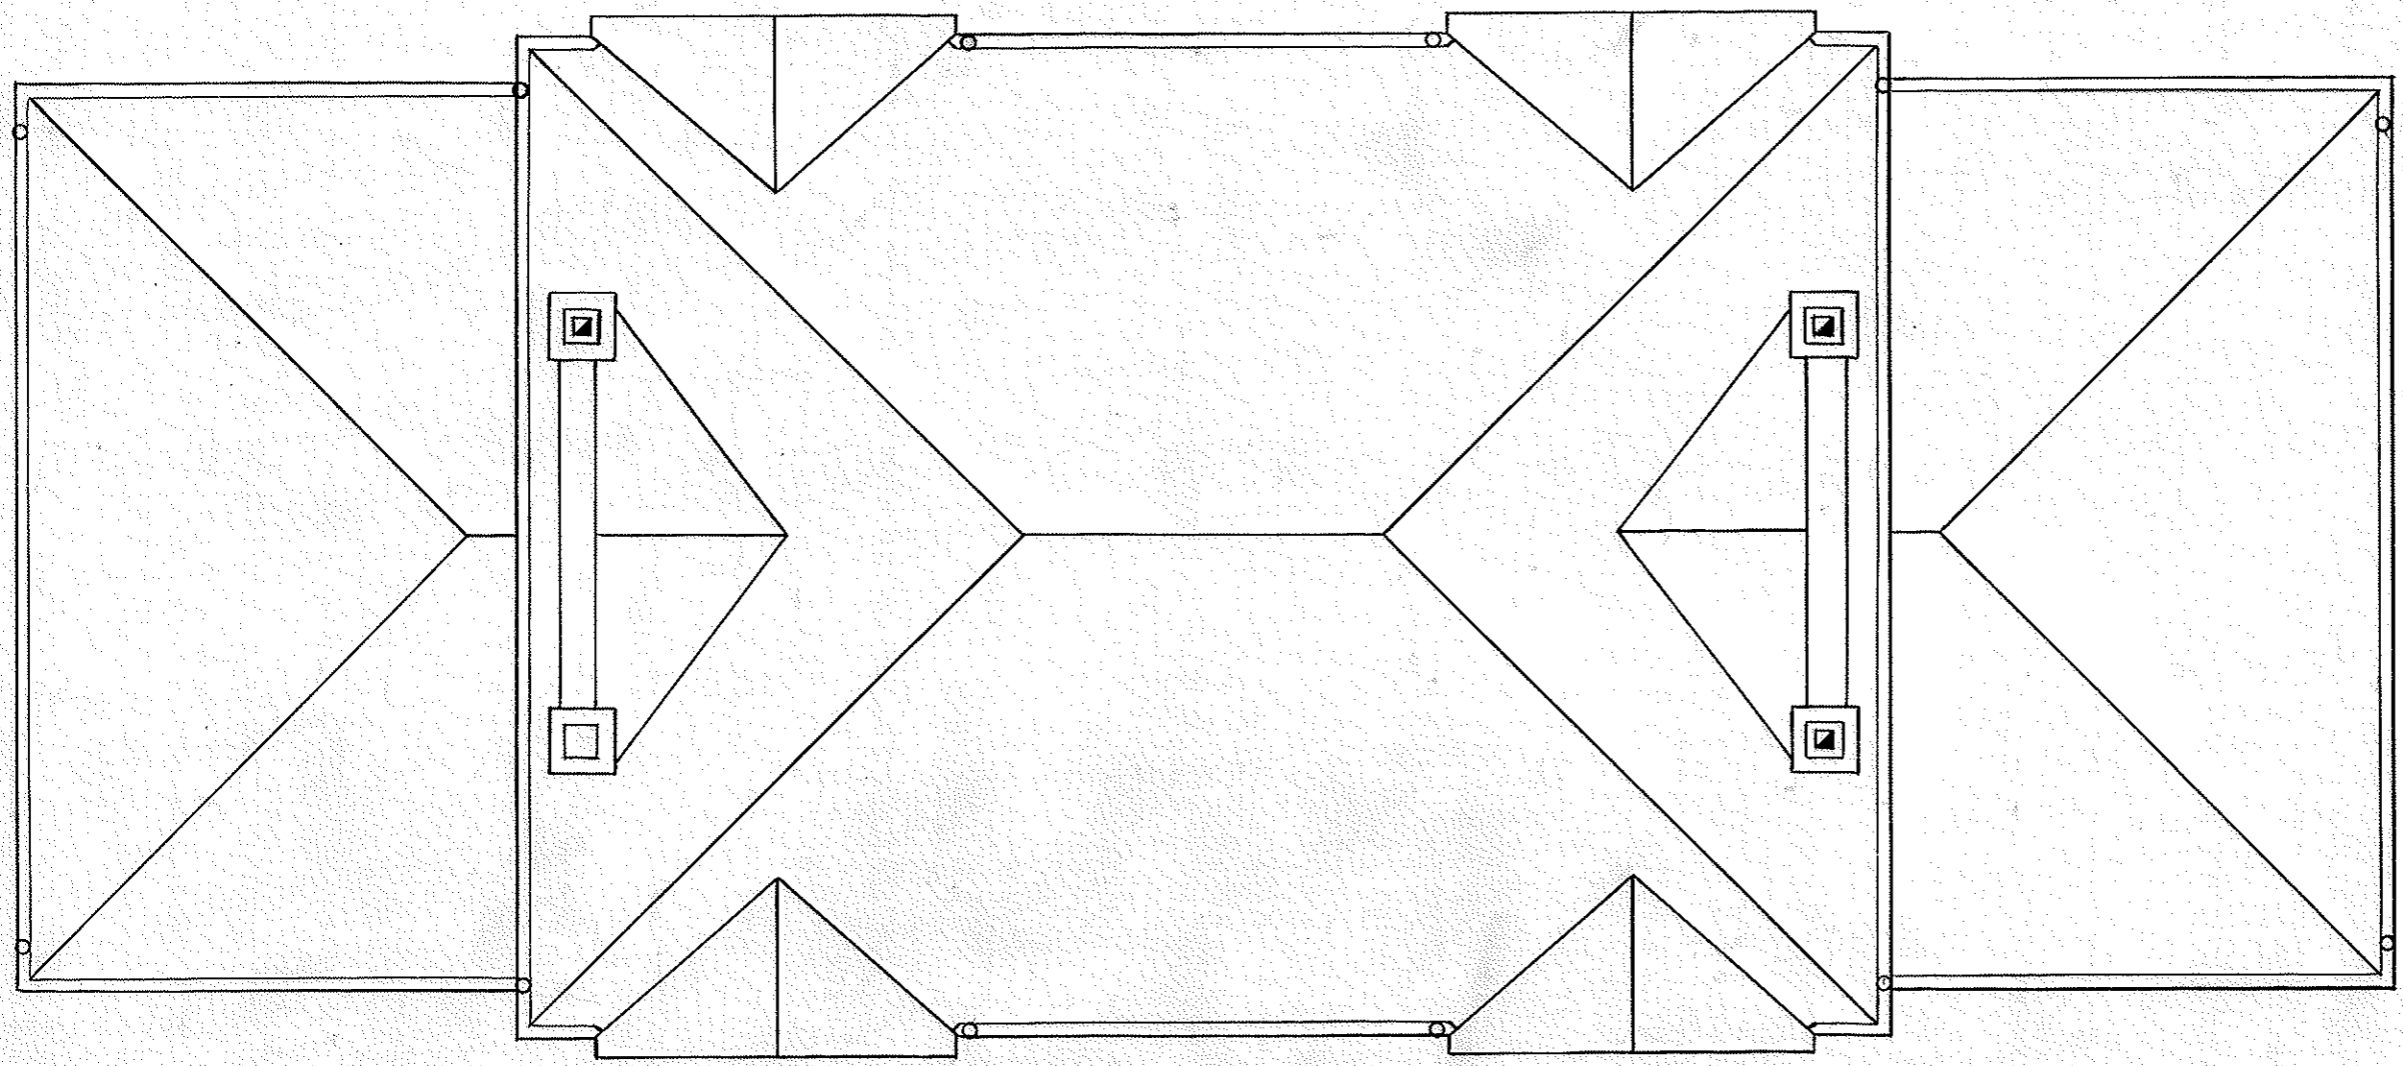

Arkitekt nummer
AK 1519.01
Tegn nr. 07

STATSBANERNES ARKITEKTKONTOR.  
KRISTIANIA. DEN. 29-7-15. P. F. Rasmussen.  
Opdriftskontor