


**Location plan LOG NRK**

NRK studio, top level 11m above ground

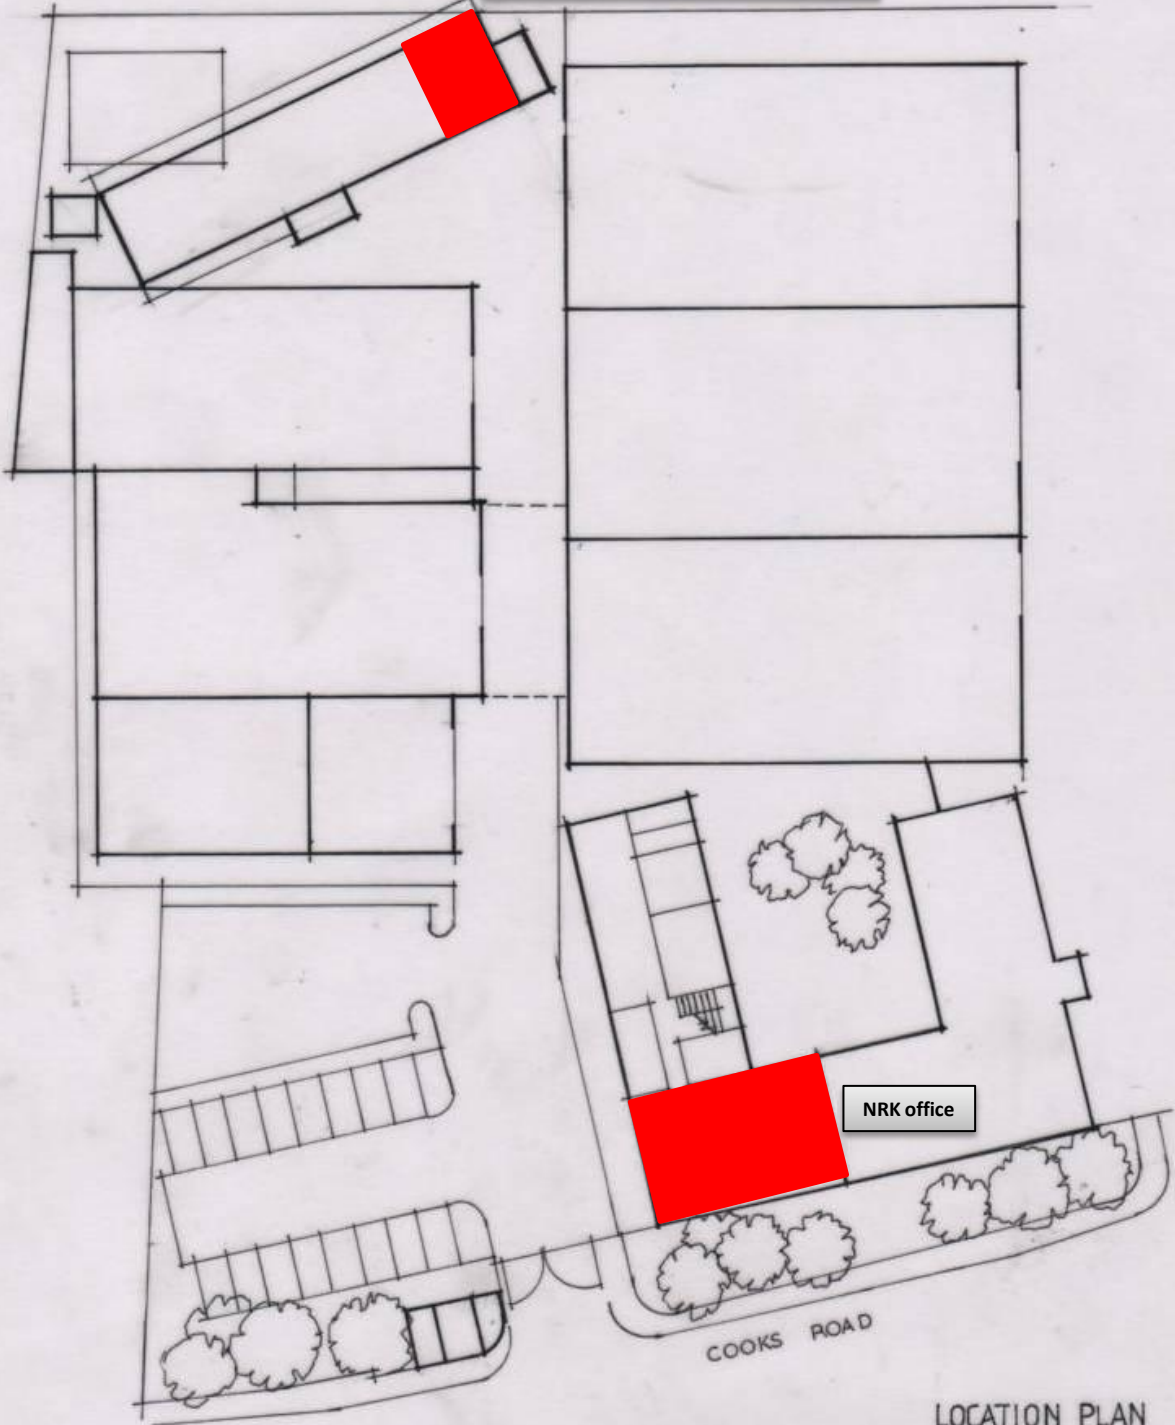

NRK office

COOKS ROAD

LOCATION PLAN  
Scale 1:500  
ROOFF HOUSE  
COOKS ROAD  
STRATFORD  
LONDON E15

<p><b>VTA</b> VINCENT THOMPSON ARCHITECTS</p>	<p>Urban Design Town Planning Interior Design Project Management</p>	<p>Stratford Workshops Burford Road Stratford London E15 2SP Tel: 020 8534 8300 e-mail: vta@vtarch.co.uk</p>
---	--	--