


A-A

B-B

JAN BAUCK ARKITEKTKONTOR AS		SNITT	
NRK SAMI RADIO		A-A OG B-B	
LOKALKONTOR KAUTOKEINO			
MAL: 1:50			
		0038-120	REV.
		DATO: 02.06.03	

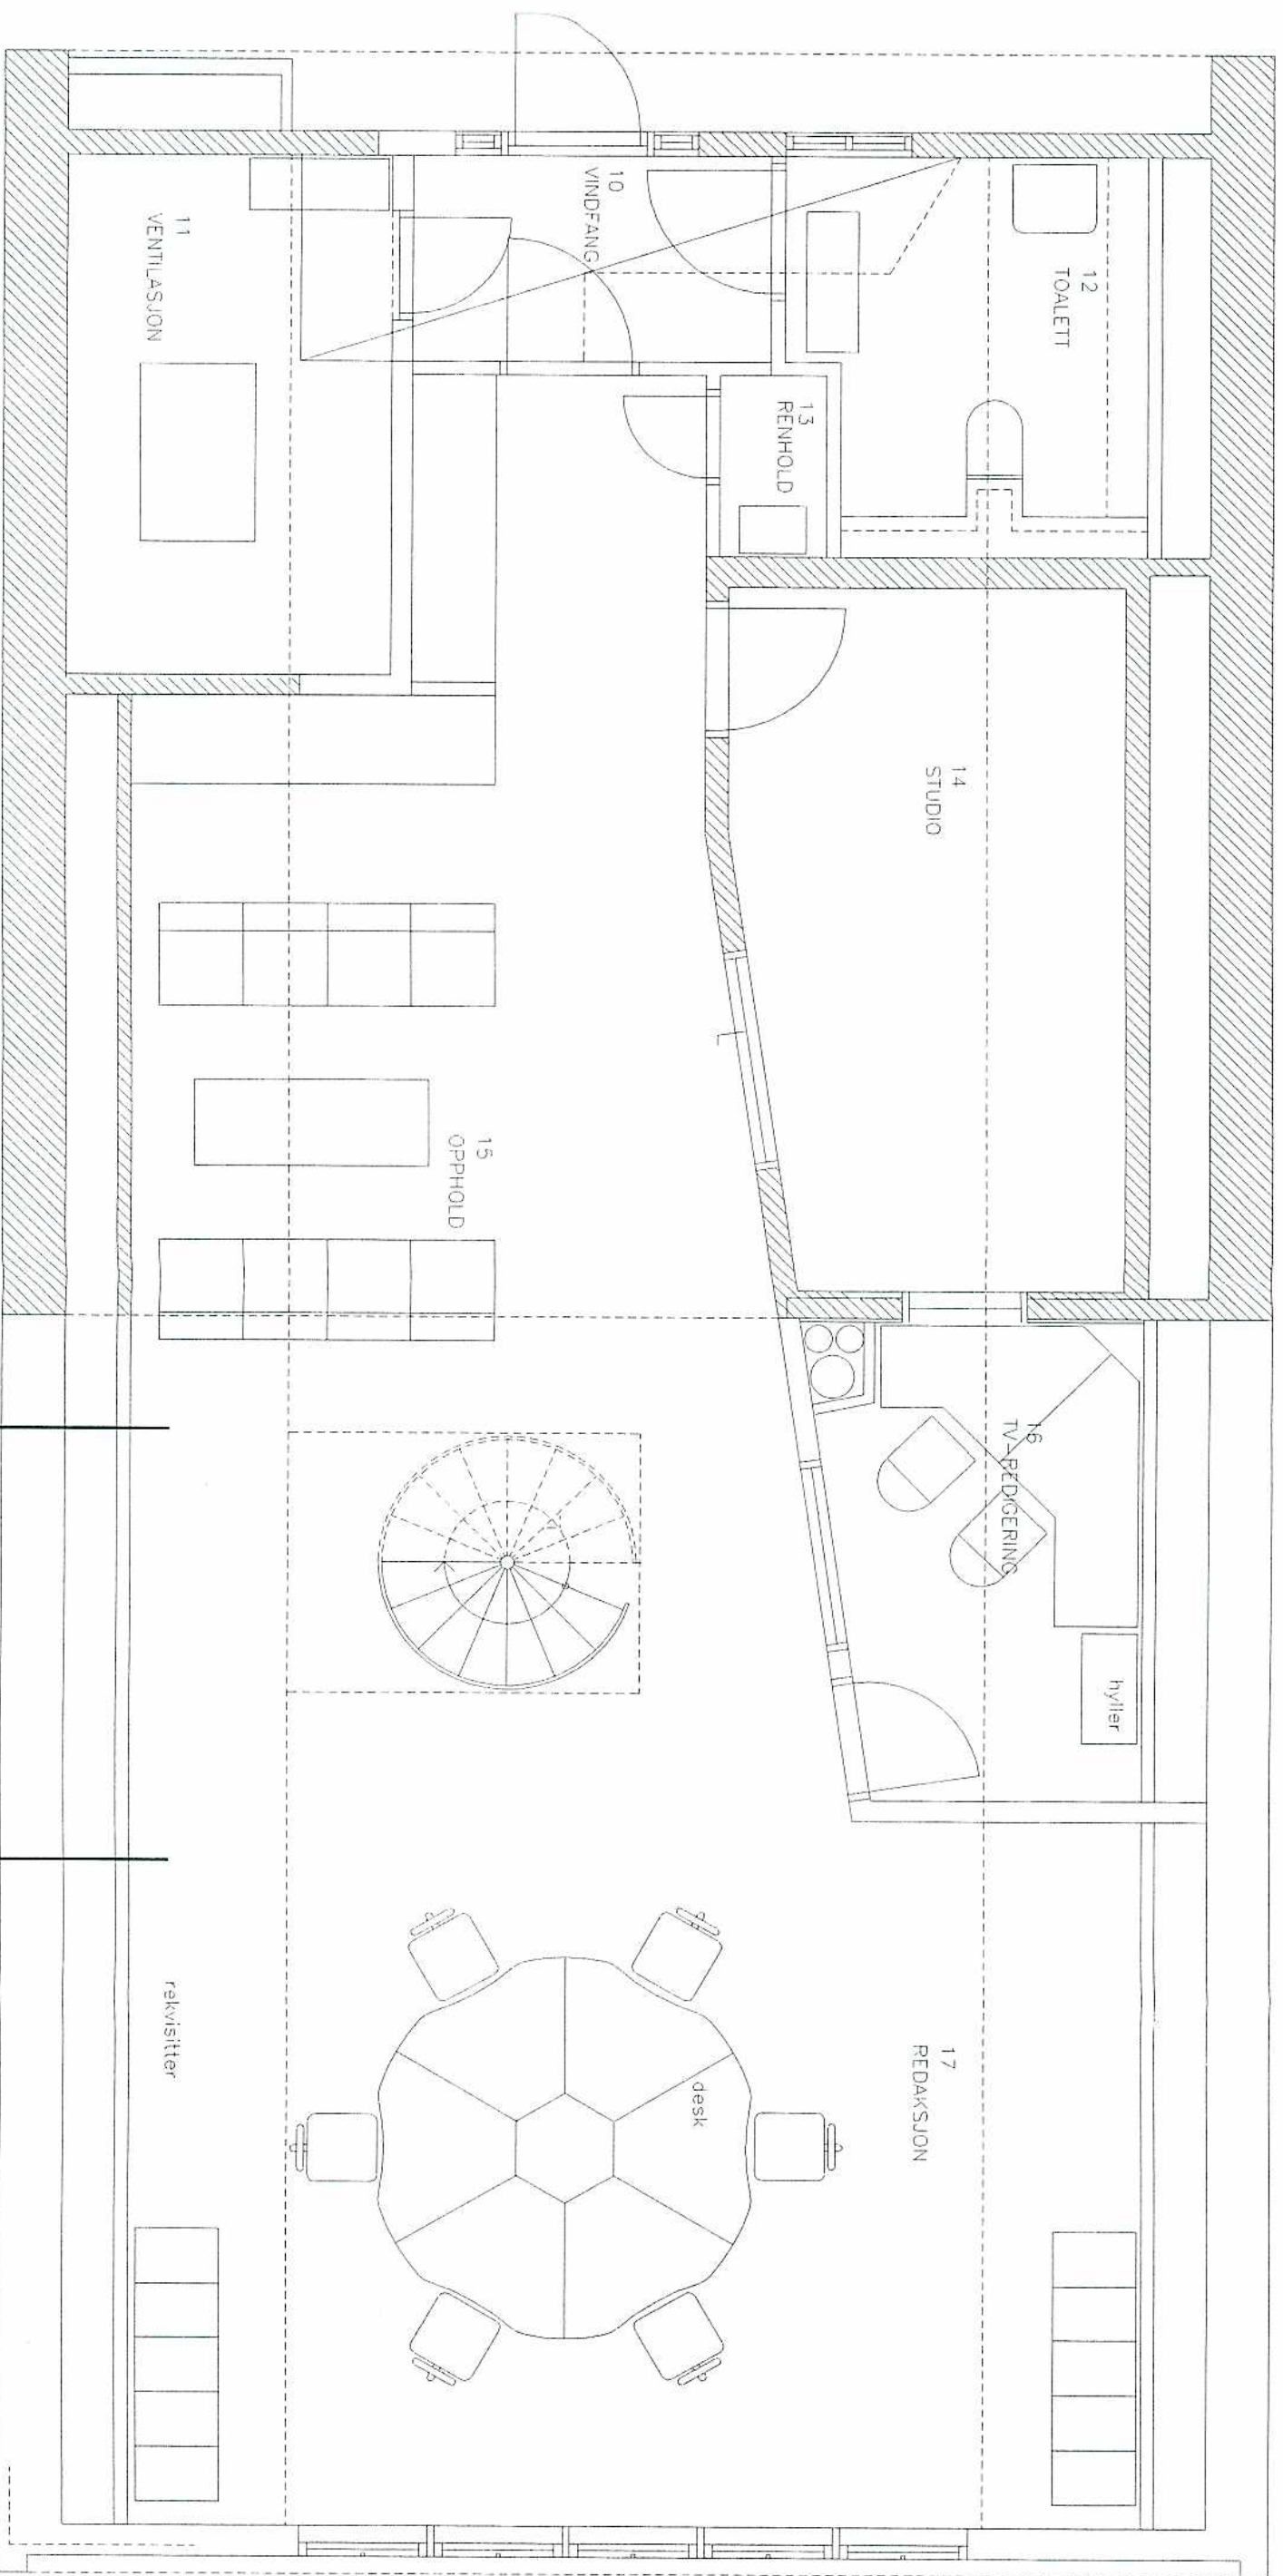

JAN BAUCK ARKITEKTONTOR AS		1. ETASJE	
NRK SAMI RADIO	LOKALKONTOR KAUTOKEINO	PLAN	
MÅL: 1:50		0038-110	
		DATO: 02.06.03	
		REV: A	

