



Bygg 1
Adm. 6499.

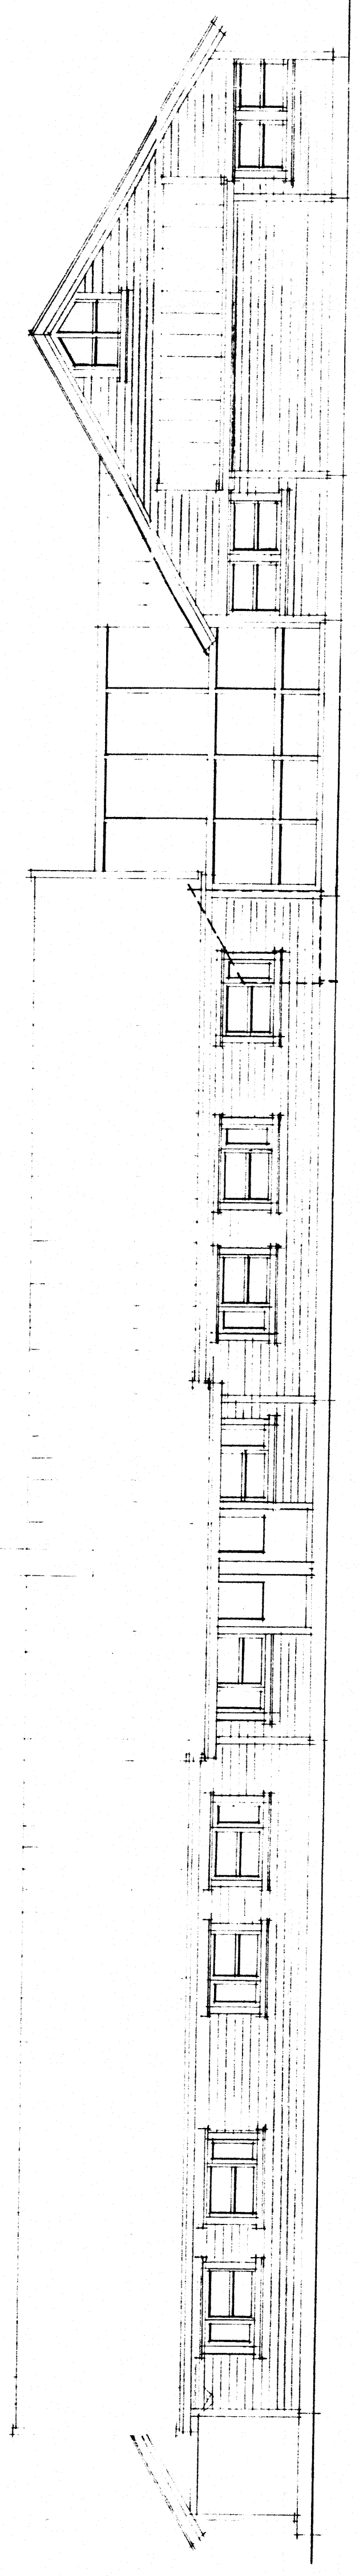


MOT SYD - ÖST

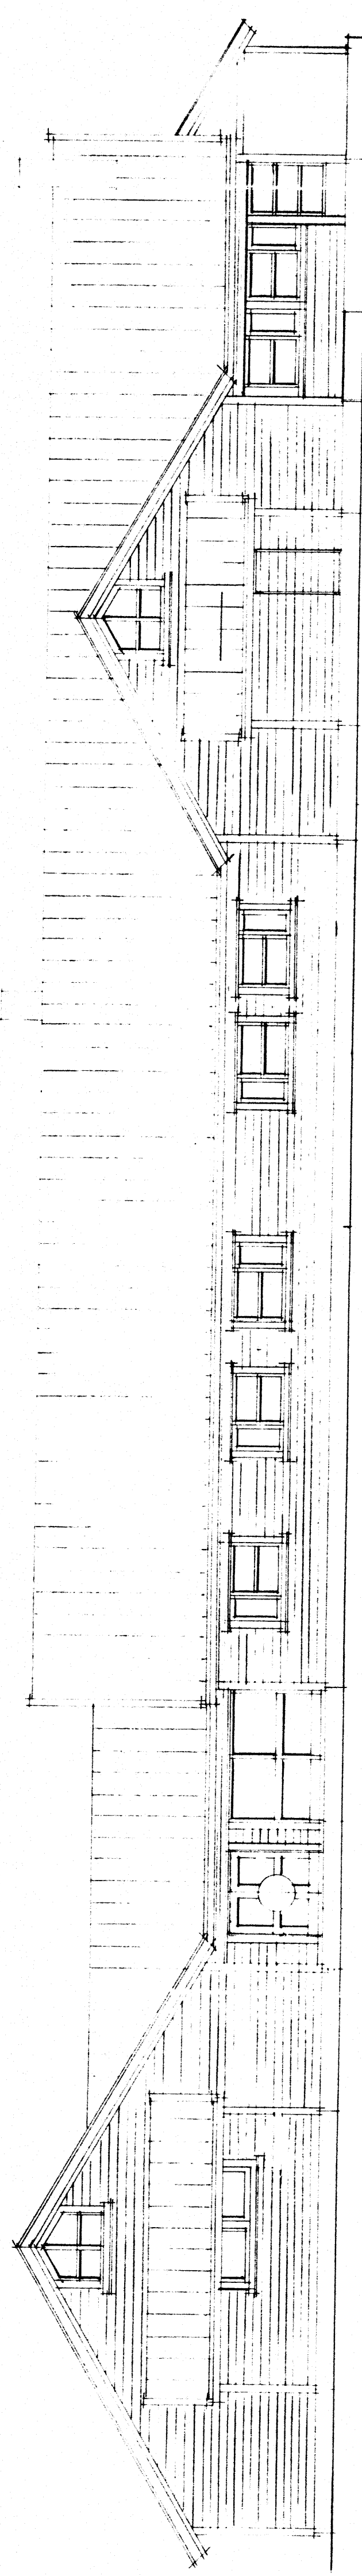


MOT NORD - VEST


PSYKIATRISK SYKEHJEM
KVINNESDAL

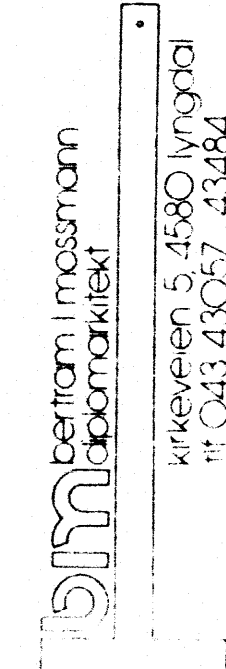 Bertrom Imosmann Arkitekt	FASSADER
	Anbudstegning mål: 1 : 100 da

Kirkenes 5, 4580 Lyngdal
tlf. 043 43057 43484

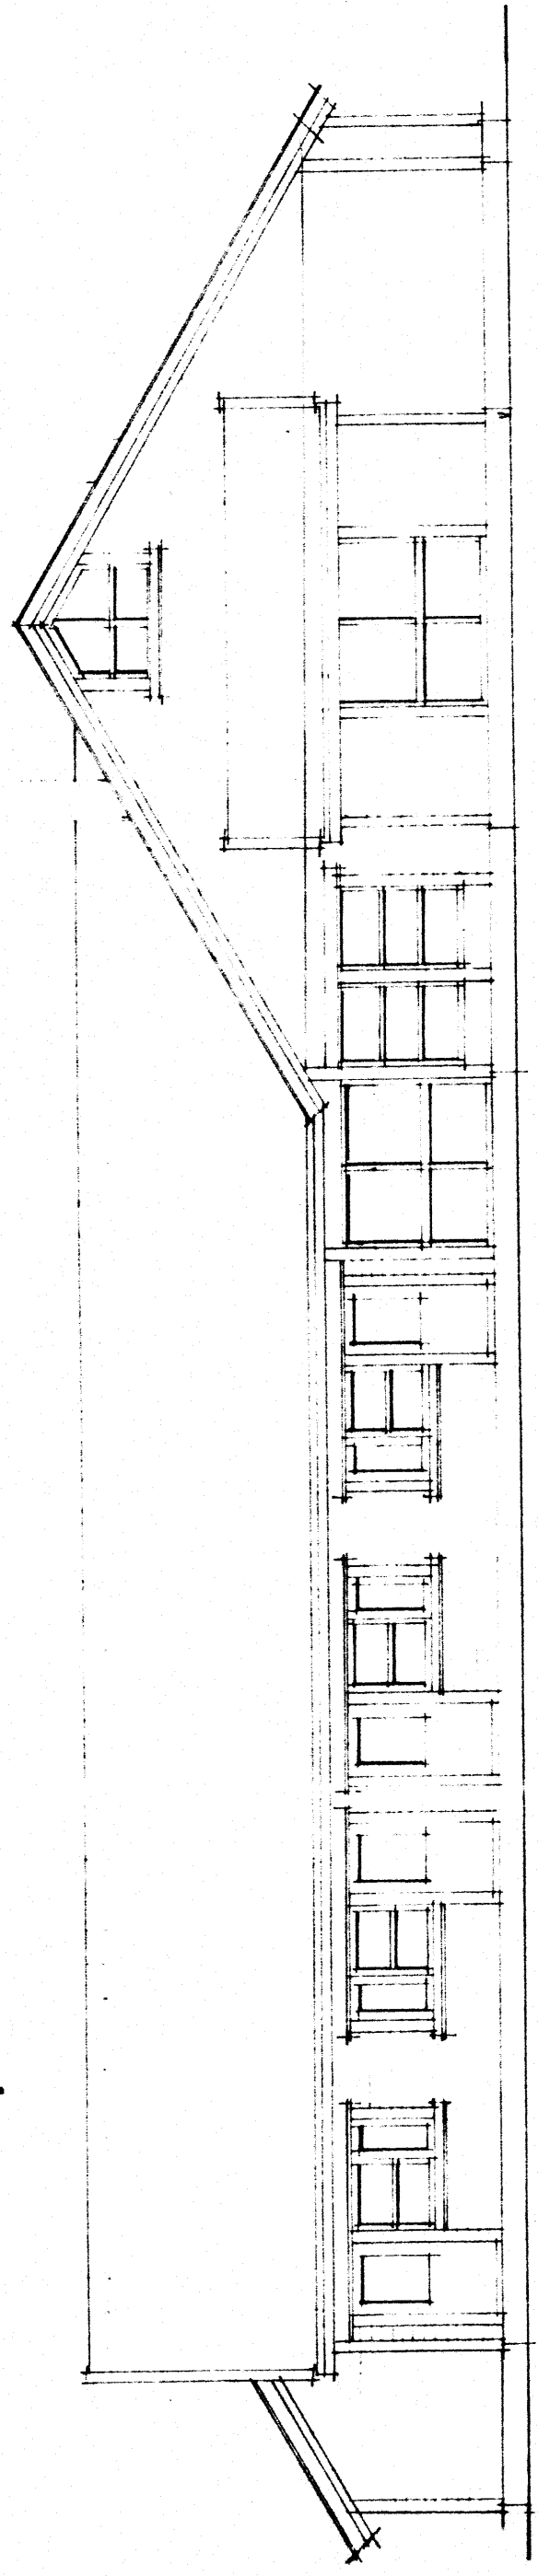

MOT SYD - VEST

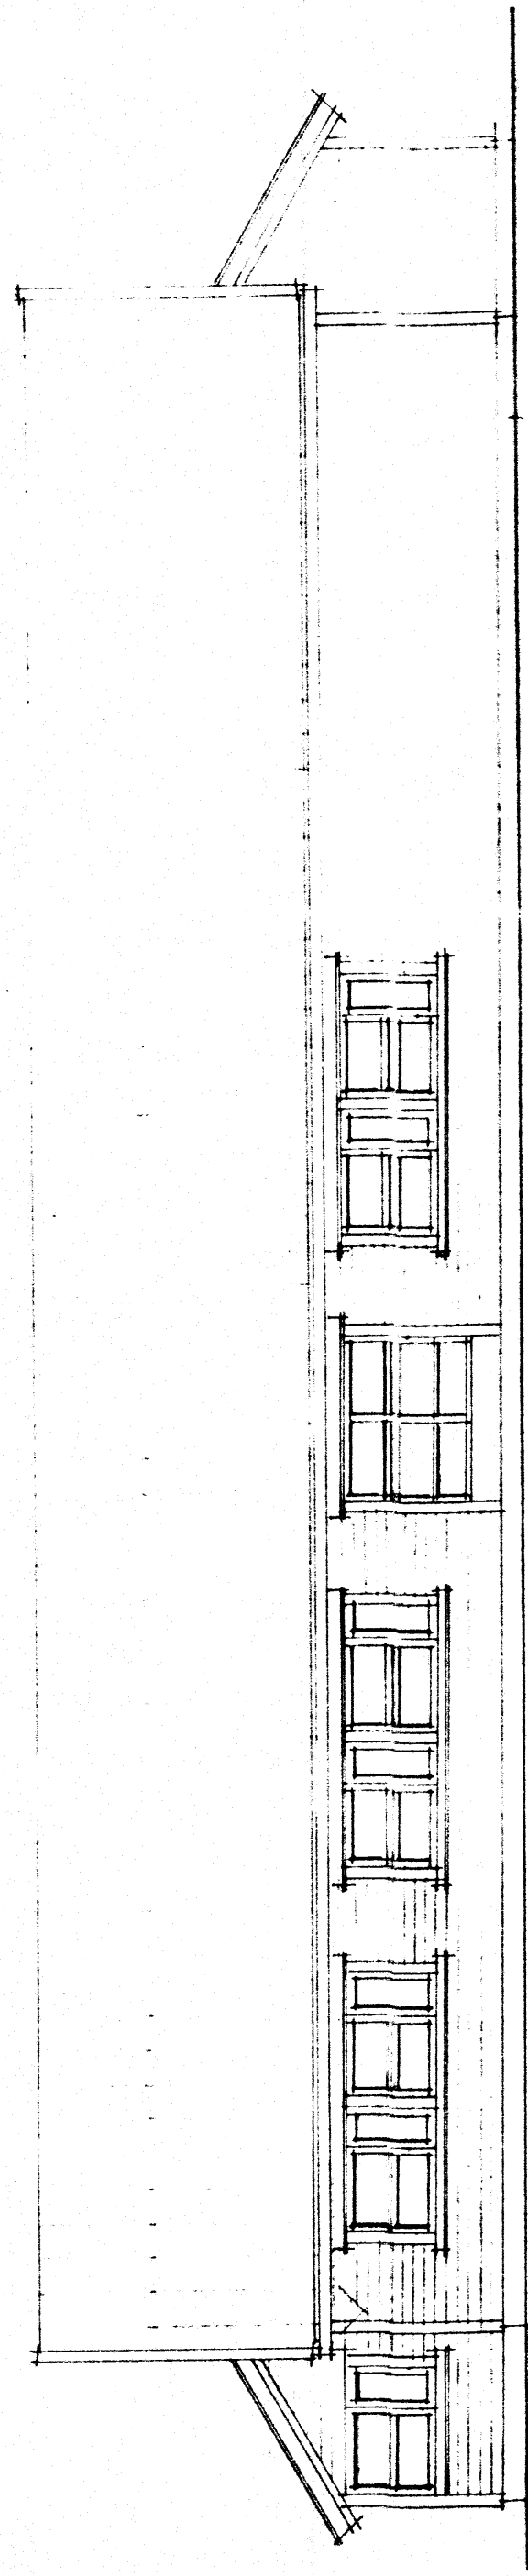



MOT NORD - ÖST

PSYKIATRISK SYKEHJEM
KVINNESDAL


118)

B499 II og
B499 III kor
Sjette mål.

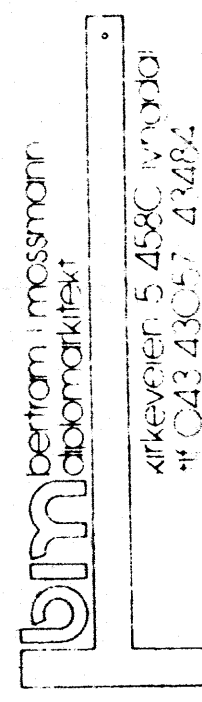
 <p>bedrom, messmann, laboratorie</p> <p>Arbeider 5.4500 + 043.4300 - 2.40%</p>	<p>FASADER</p>	
	<p>Arbeidstegnning 1.12.86</p>	<p>dato: 15.07.86</p>
<p>mål: 1:100</p>		

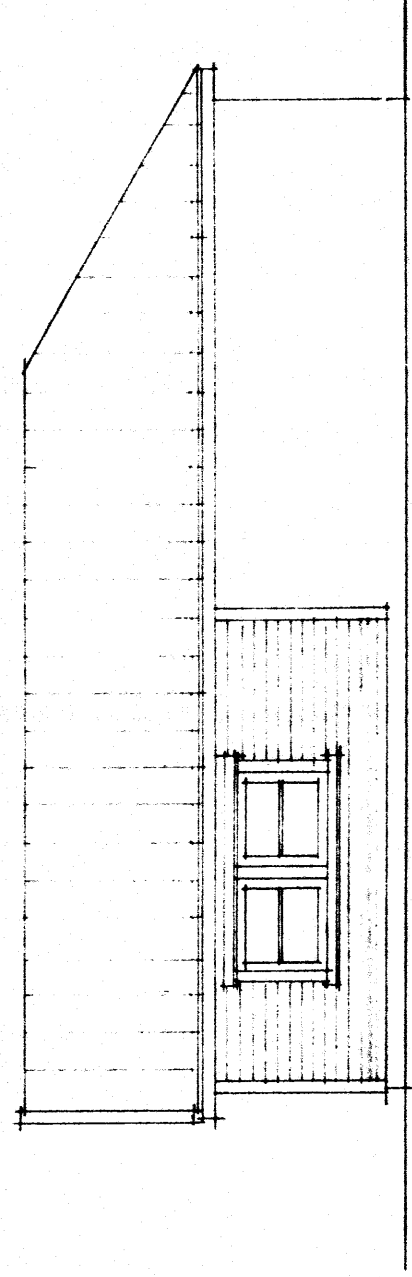


syd-öst

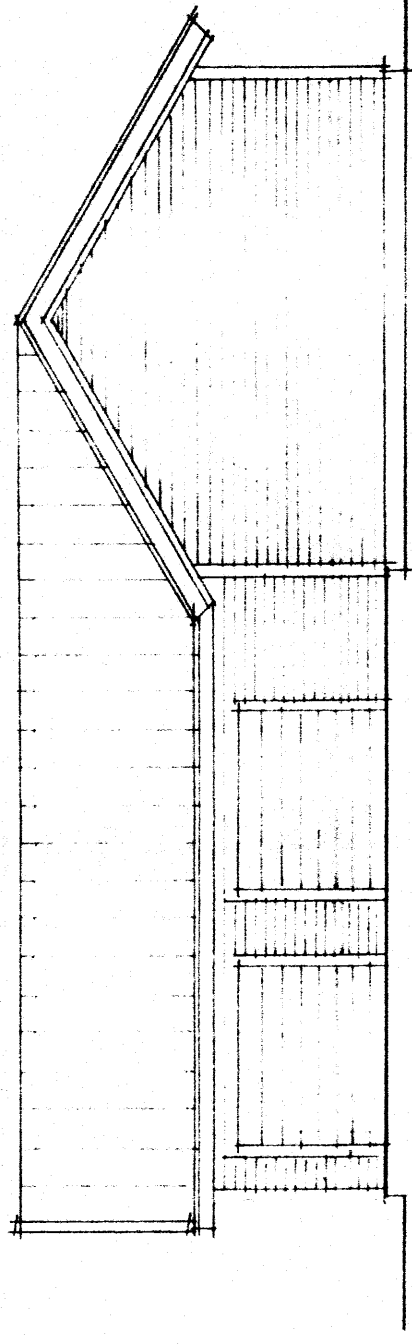

syd-vest

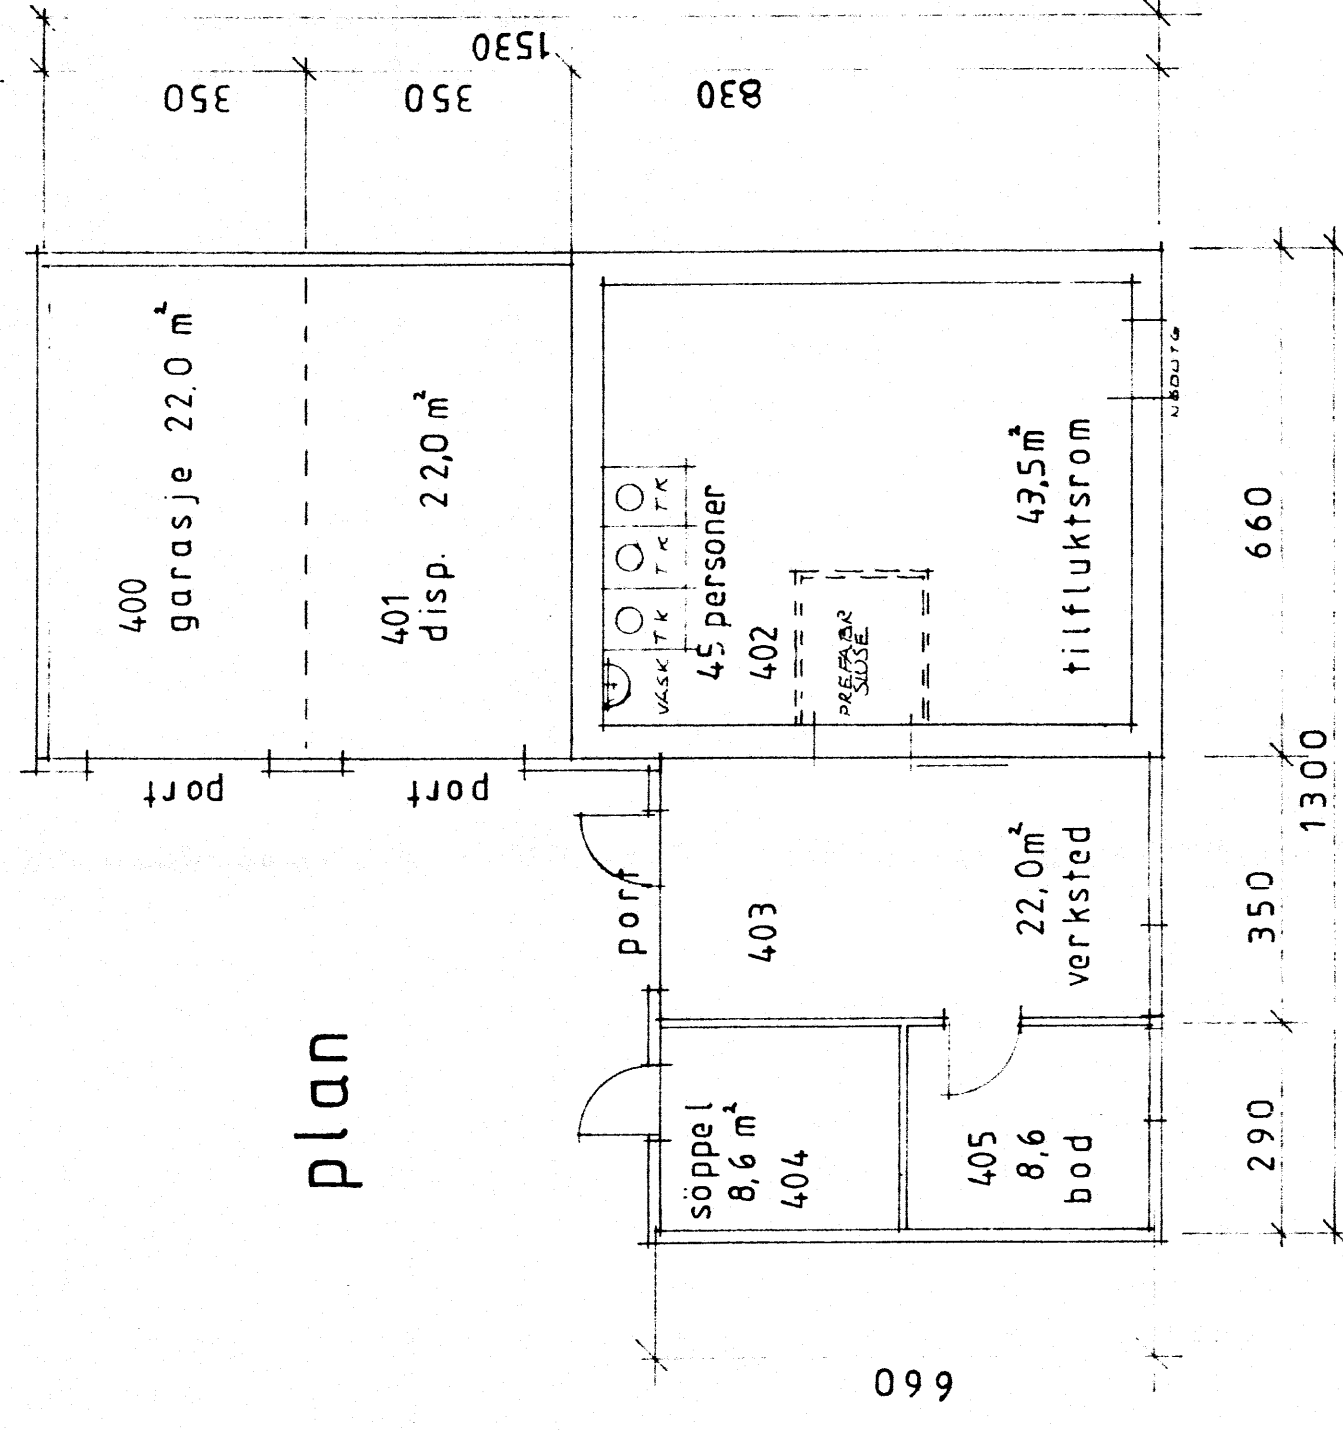

plan

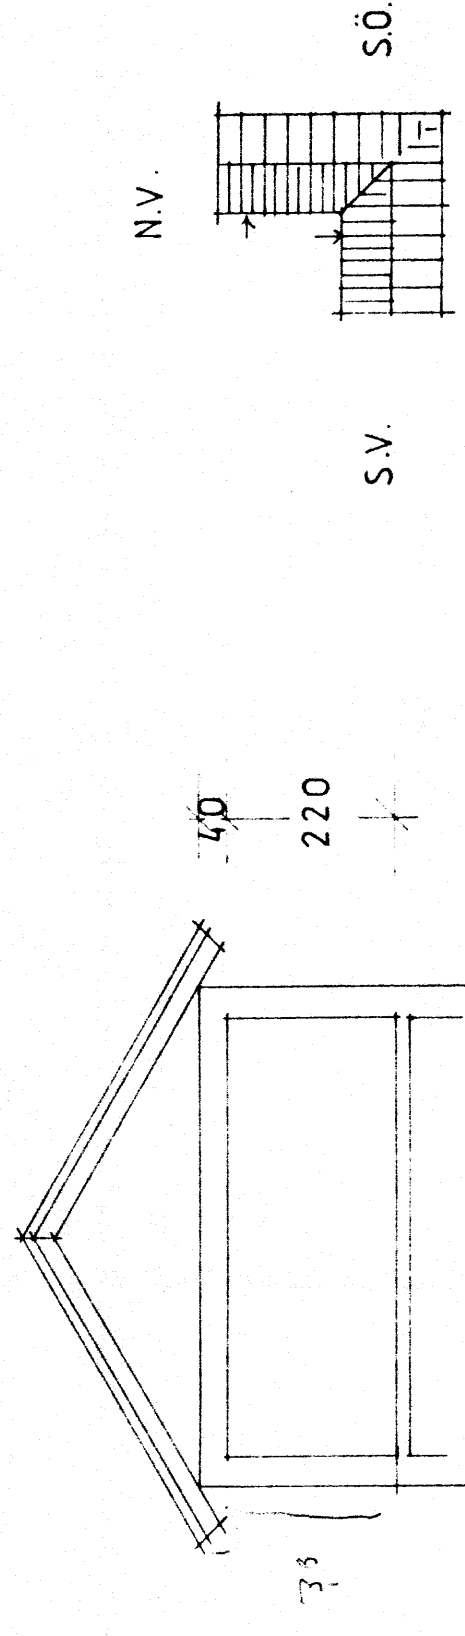

snitt

1:20

PSYKIATRISK SYKEHJEM KVINNESIDA


GARASJEANL.

TILFLUKTSROM

Anbudsregning 1.12.86

mål: 1:100

dato: 01.12

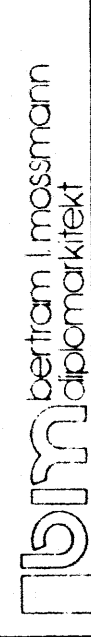

bertram Imossmann
arkitekt

Winkleren 5, 4580 Nynhådal
tlf 043 47037 49484

