



Inventory H  
 2,80 x 1,30 + 2,20


TOLGA/NORØ SYKEHJEM HEISEANLEGG		Målestokk 1:50	
INGENIØR JON HALLÅS RÅDGIVENDE INGENIØR ELEKTROTEKNIKK		Tegn 24.10.80	Ps. Ekeren
ST. OLAVSGT. 3. POSTBOKS 230. 2400 ELVERUM. TELEFON 12411		Trac.	
Erstatning for:		Kfr.	
836-01			
Erstatning av:			

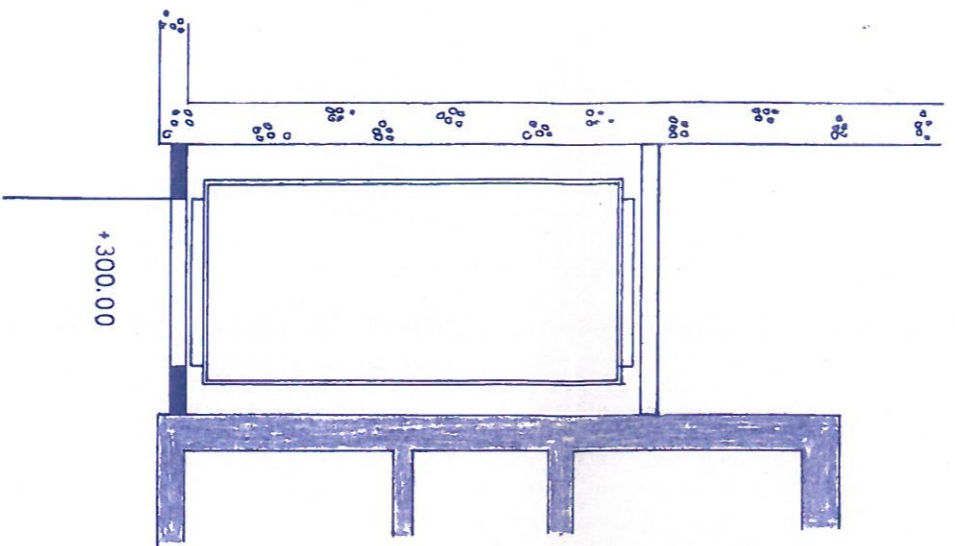

1. ETASJE

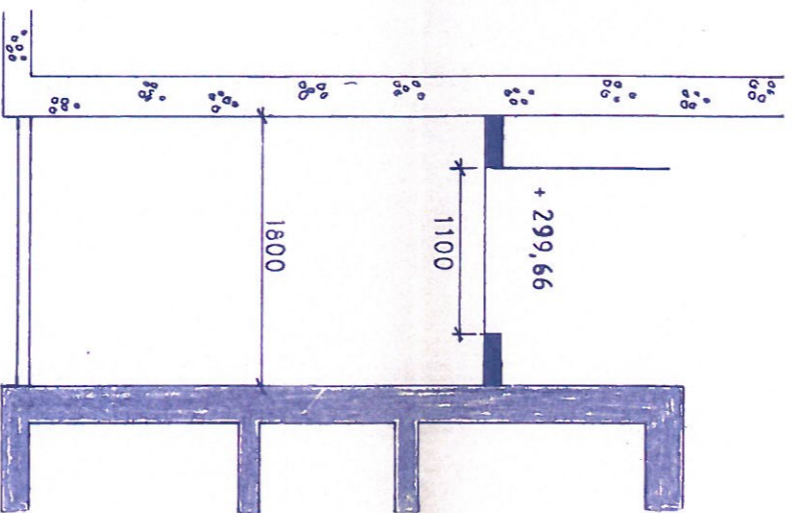

MELLOM-STOPP

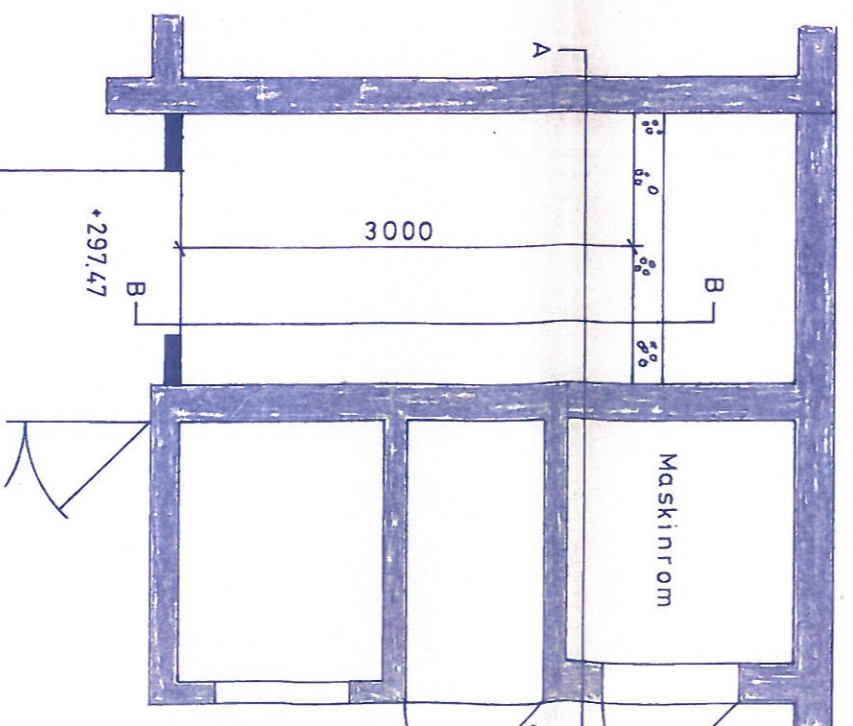

KJELLER