




1:200 Snitt A

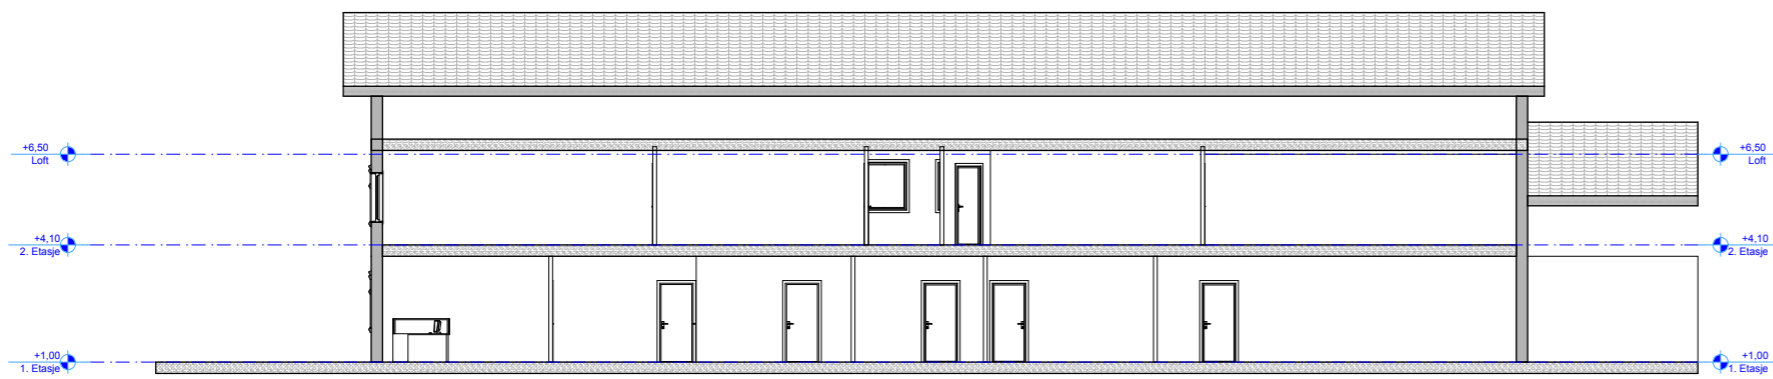


1:200 Snitt B

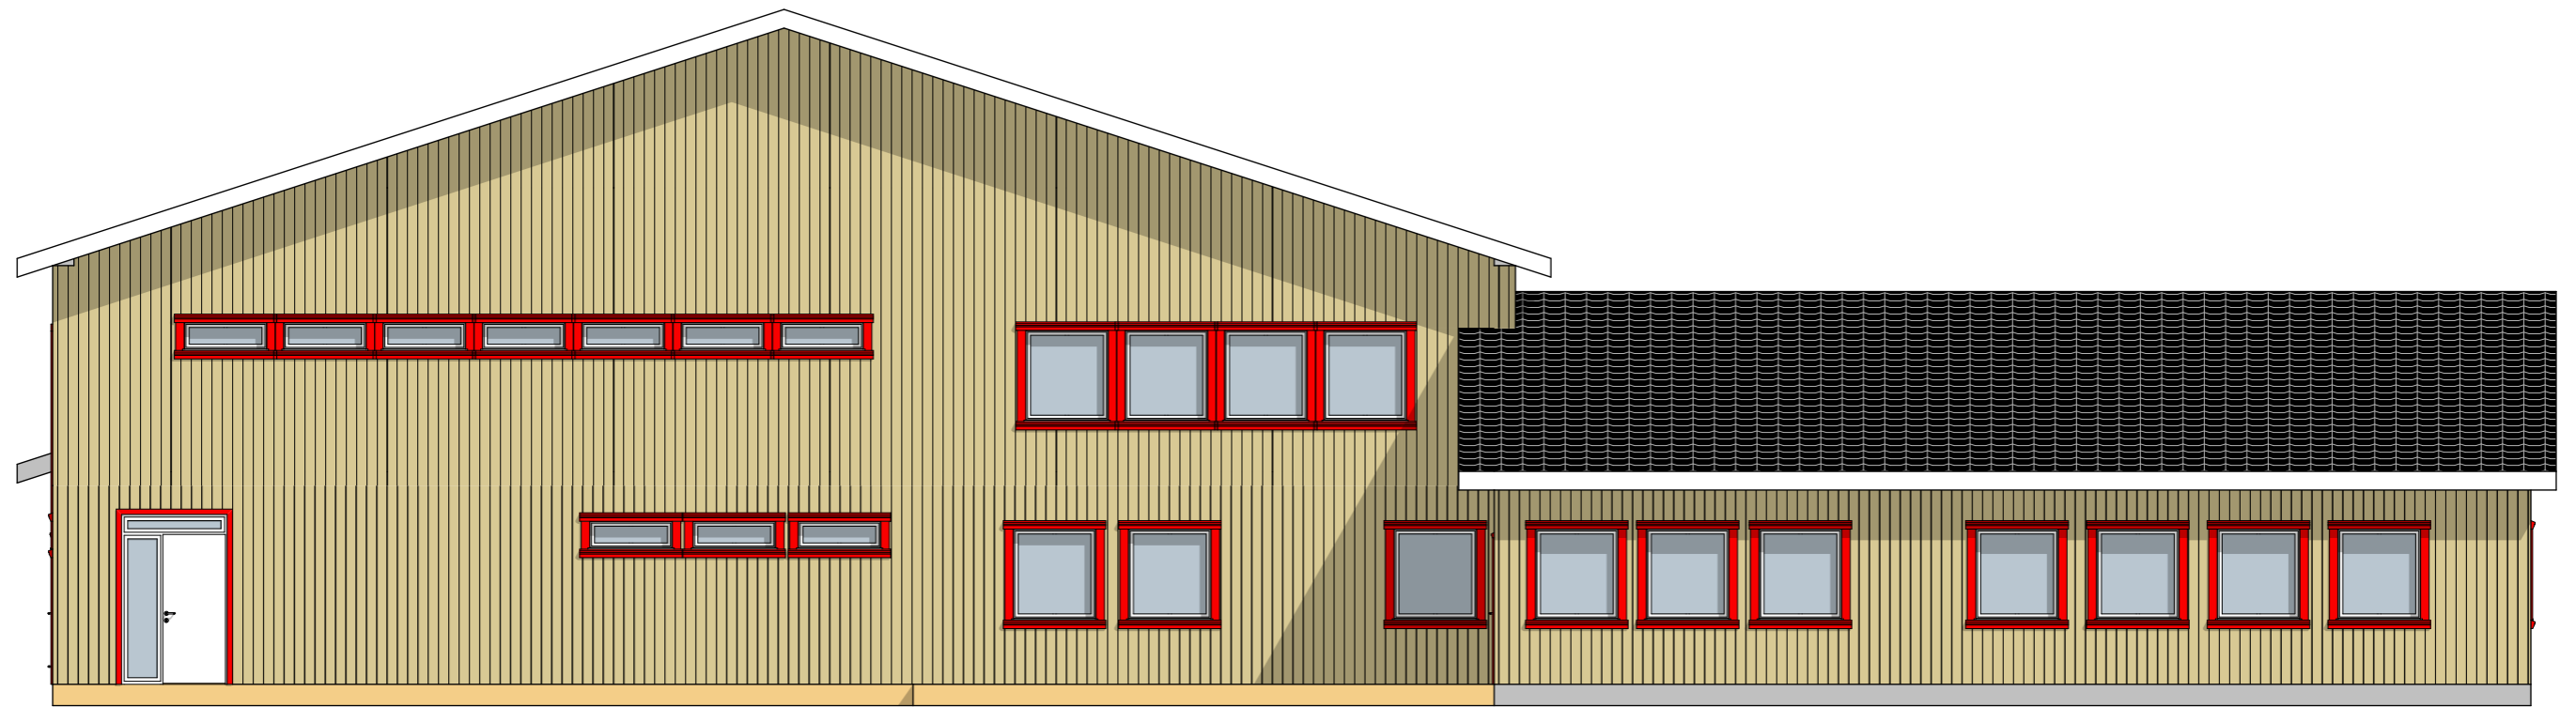


1:100 Fasade Vest

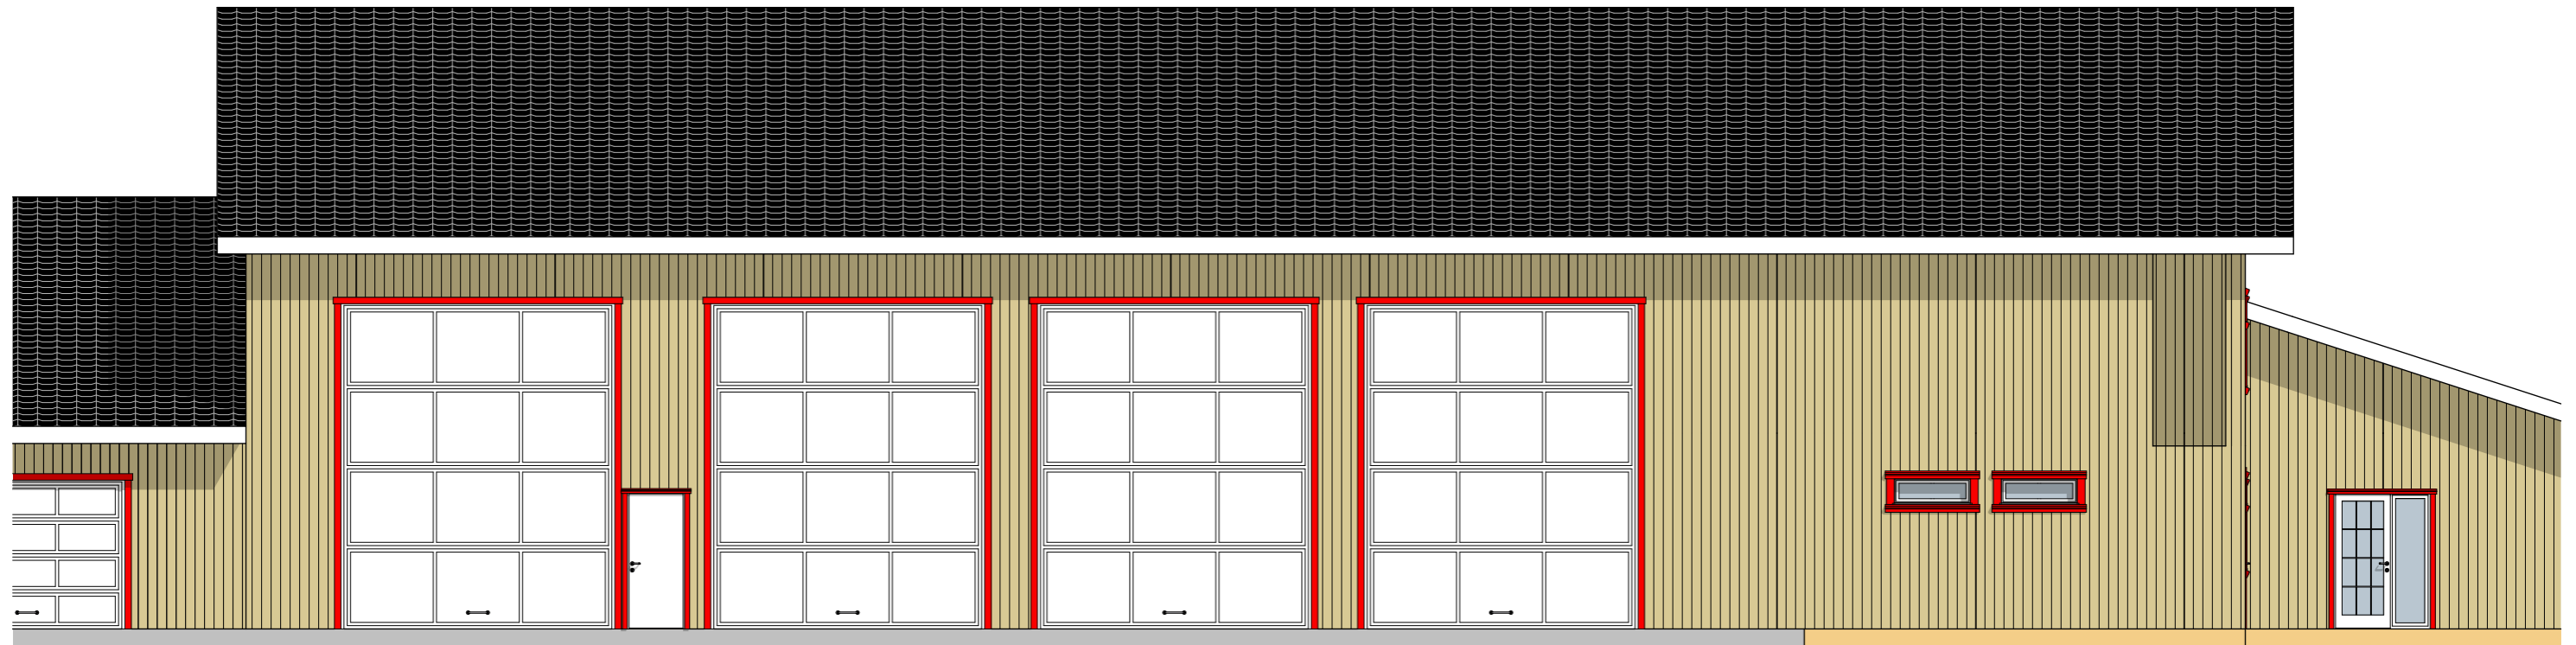

Fasade Nord

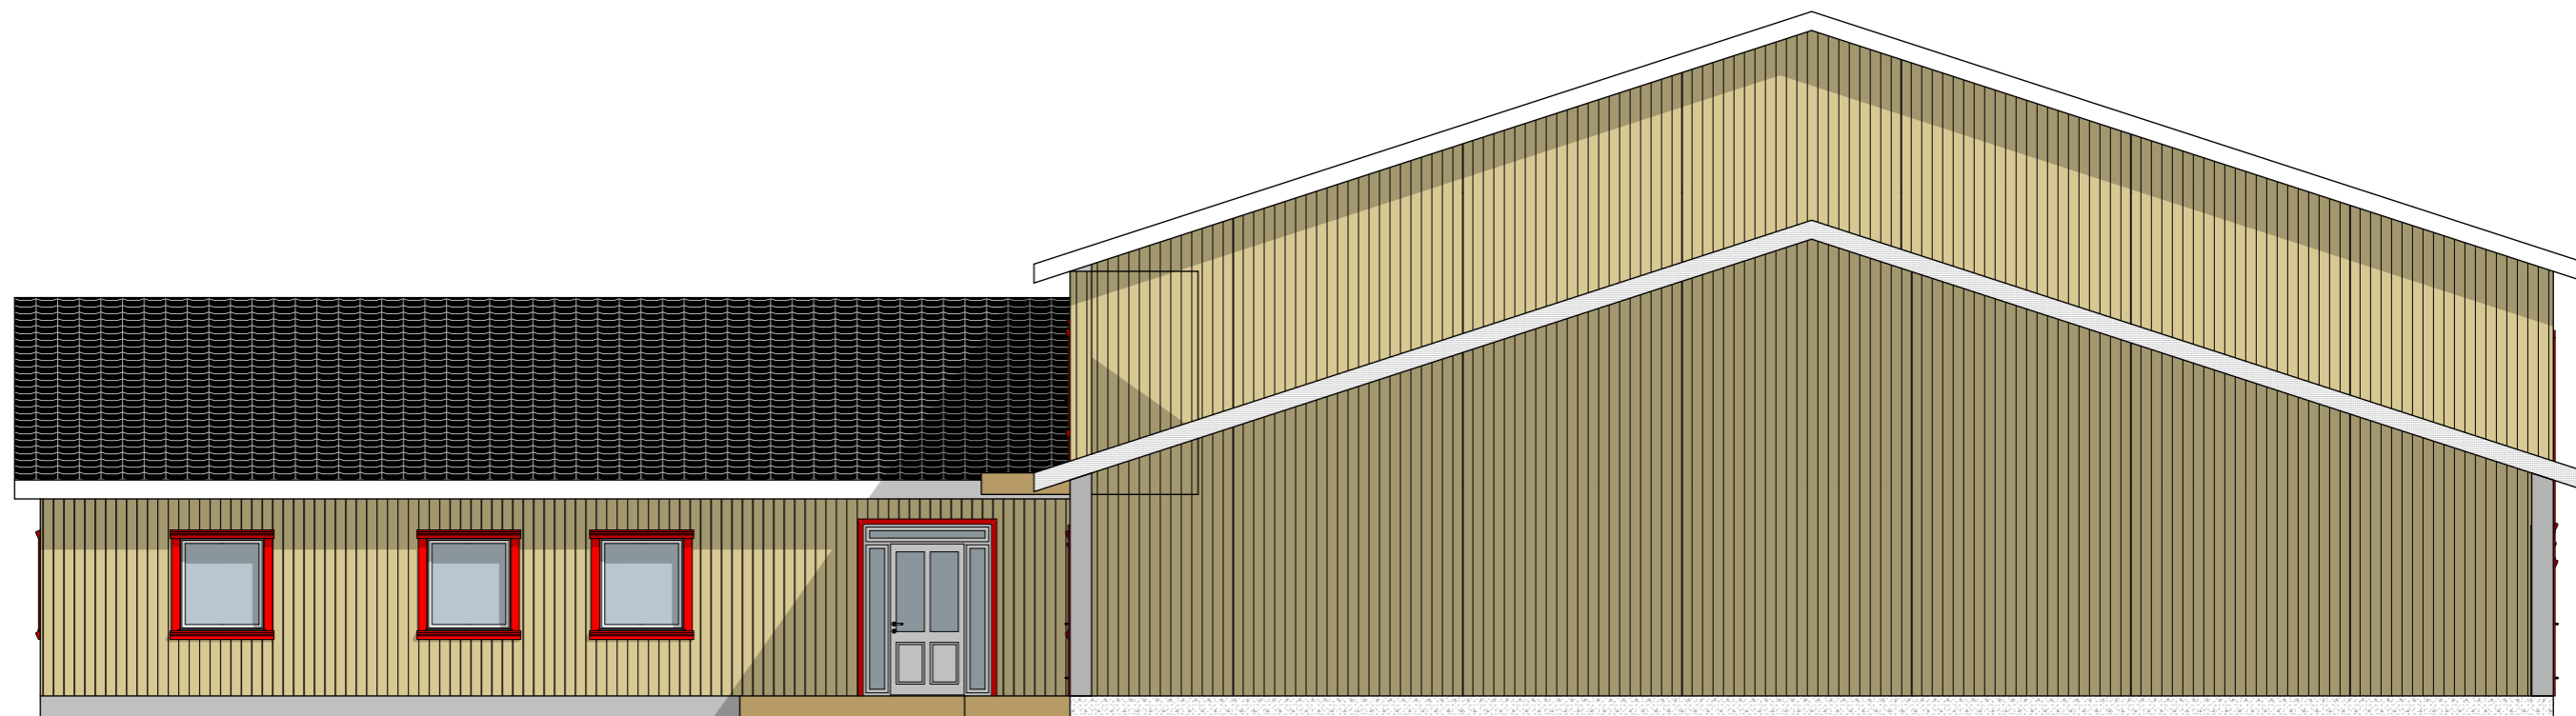

1:100 Fasade øst

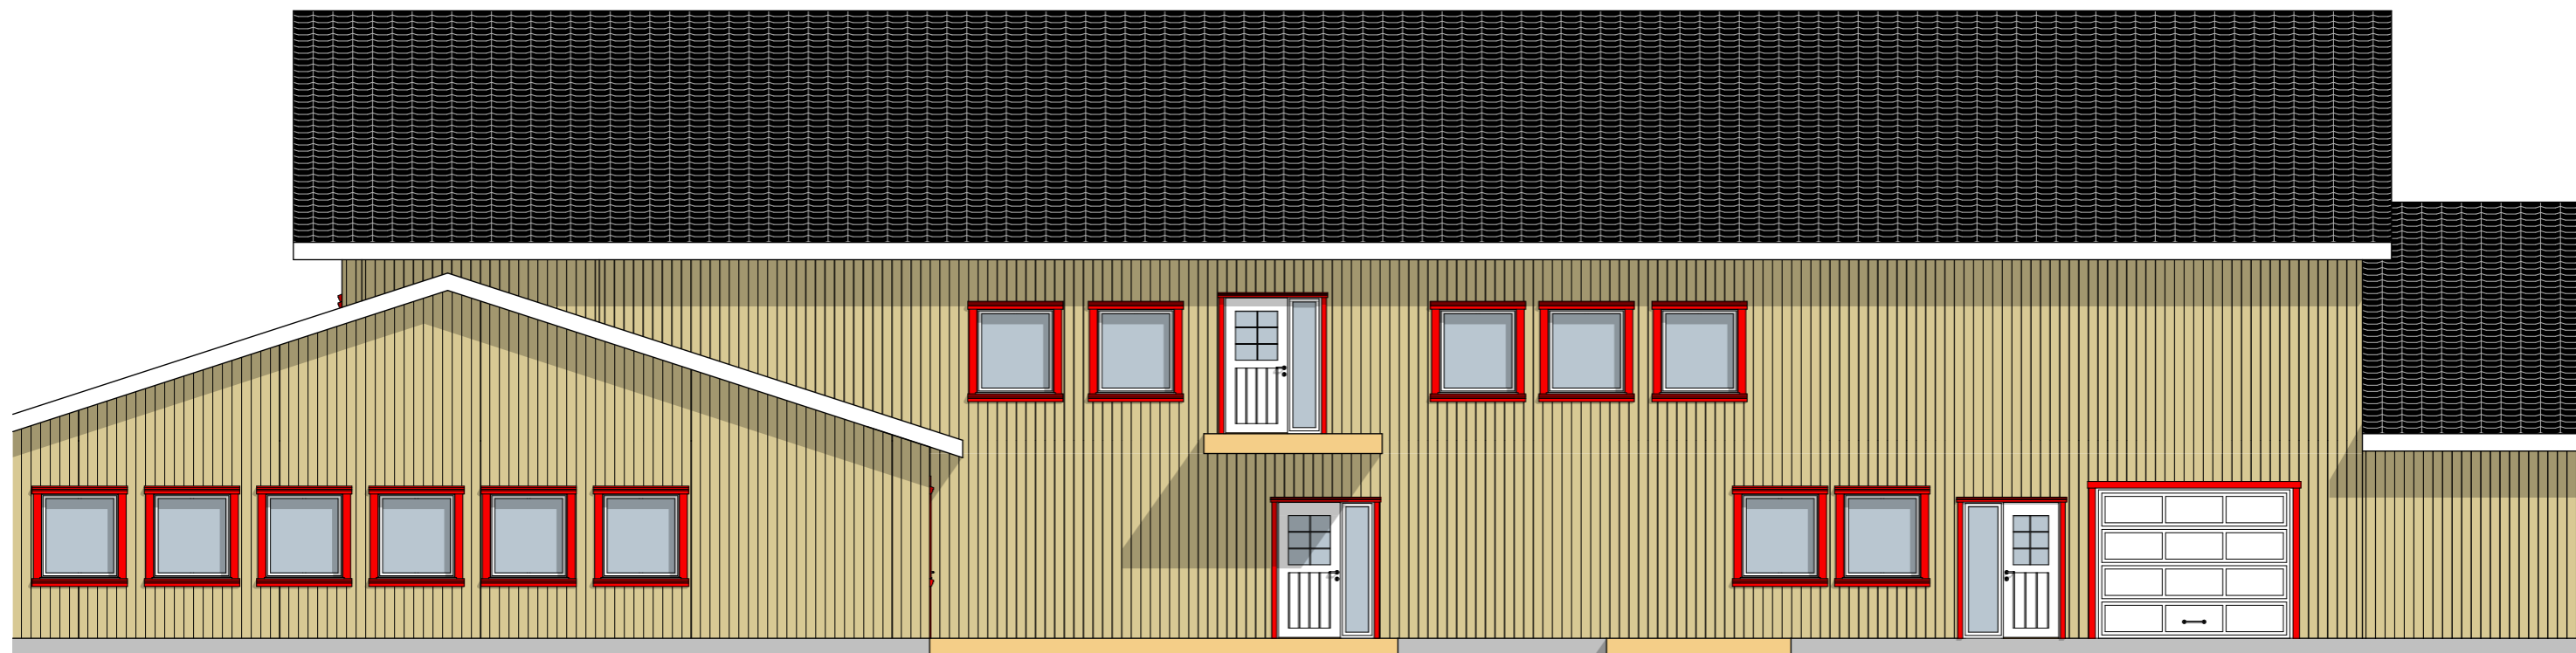

Fasade Sør

1:100 Hav

