



Mot Øst

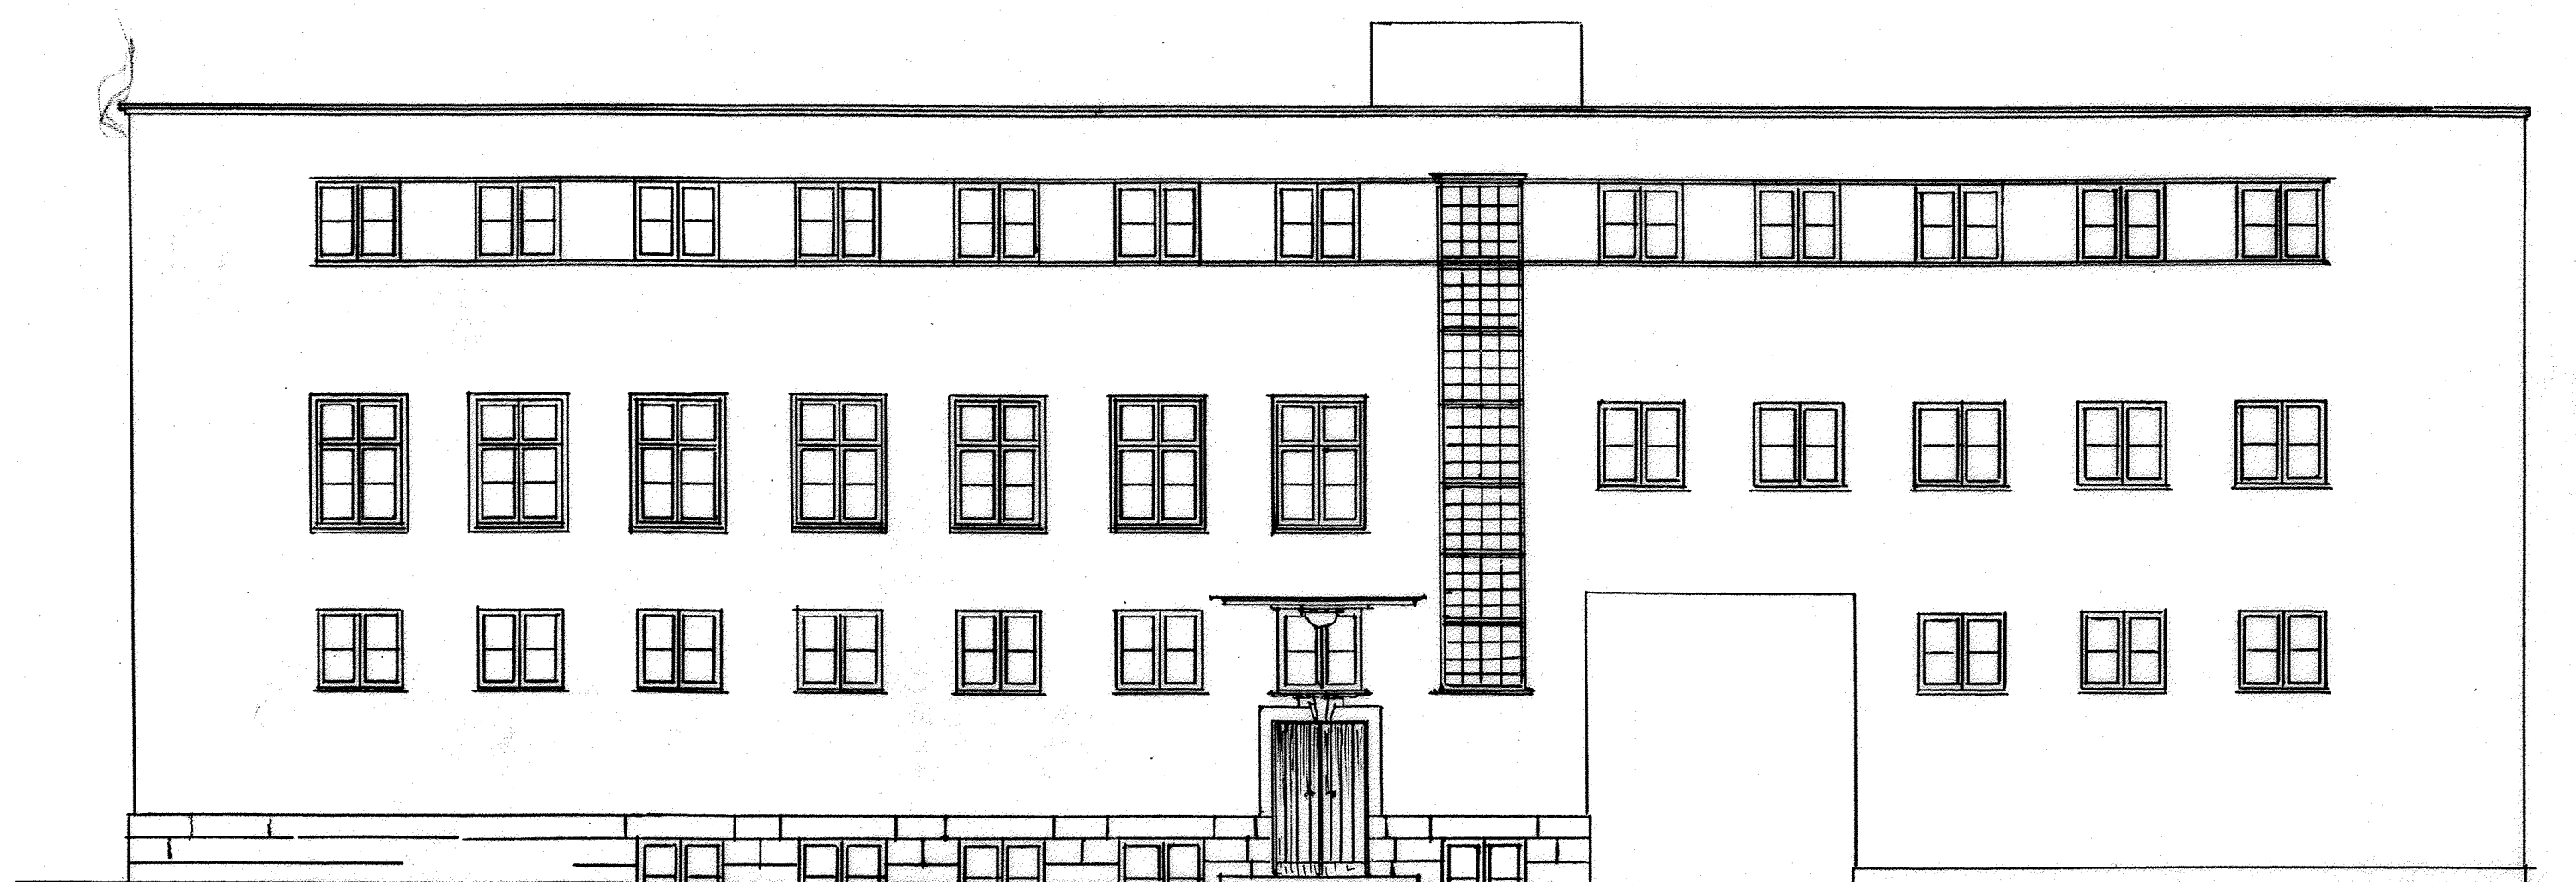

Mot Syd

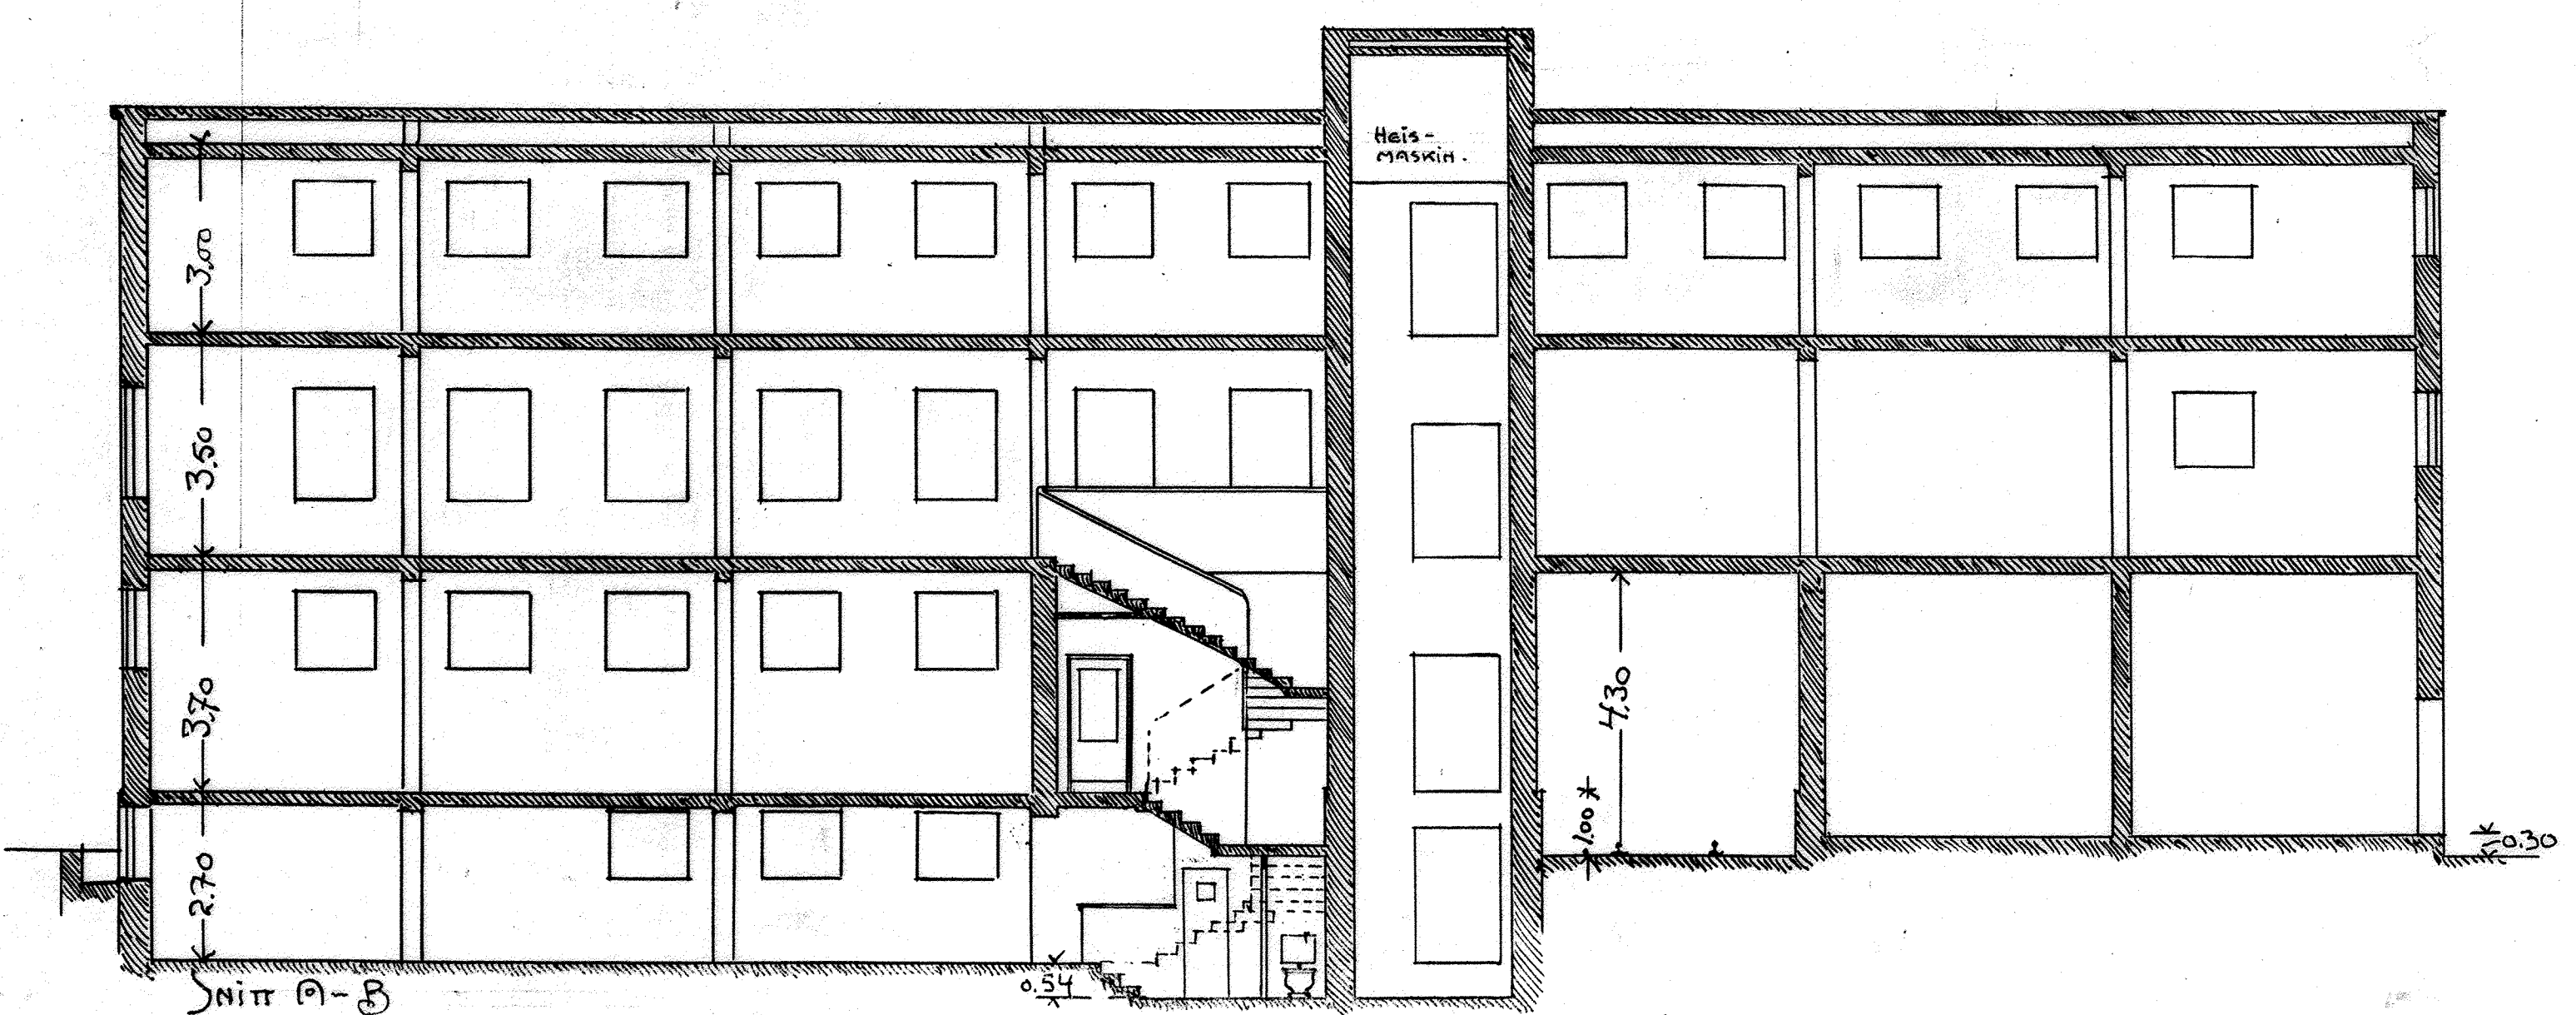

FORELØBIGT FORSLAG.

Nytt nummer	AK 1125.32
Tegn nr.	0.6

VERKSTEDET MARIENBERG BYGNING FOR GARDEROBE VASKEROM OG SPISEROM m.v. Kjøkken- og vaskerom med vaskemaskin og oppvaskemaskin Oslo 12/4 - 1945	Laget av 1:100 1945	Tegnet av K. H.
	Ak 9072	Erstatet av: