




D02 - Yttervegg v/ kjellervegg
1 : 10

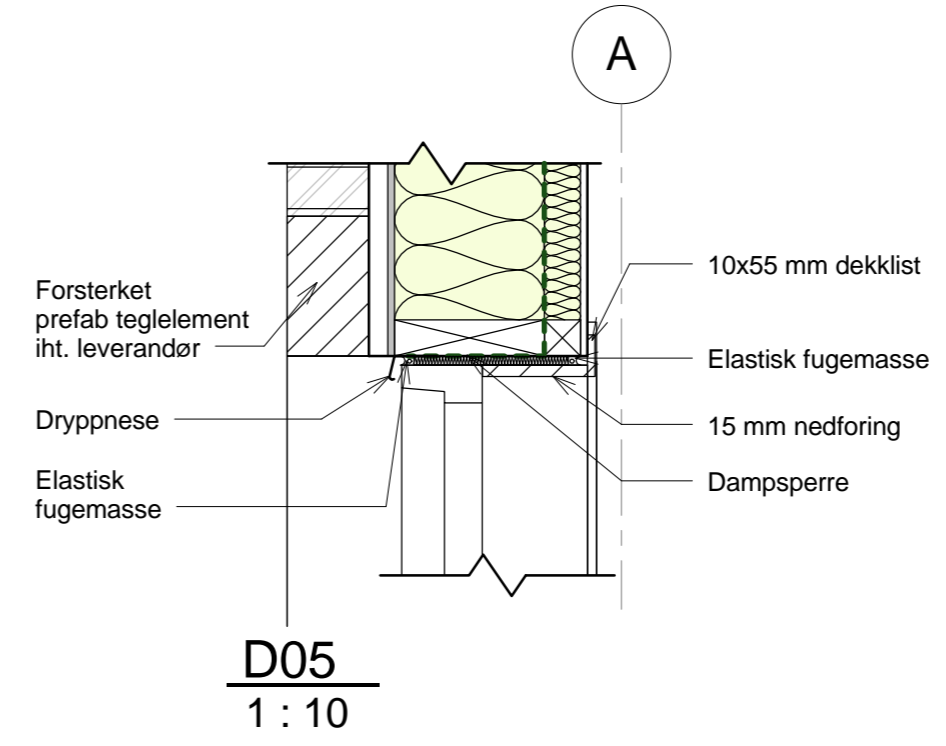


D05
1 : 10

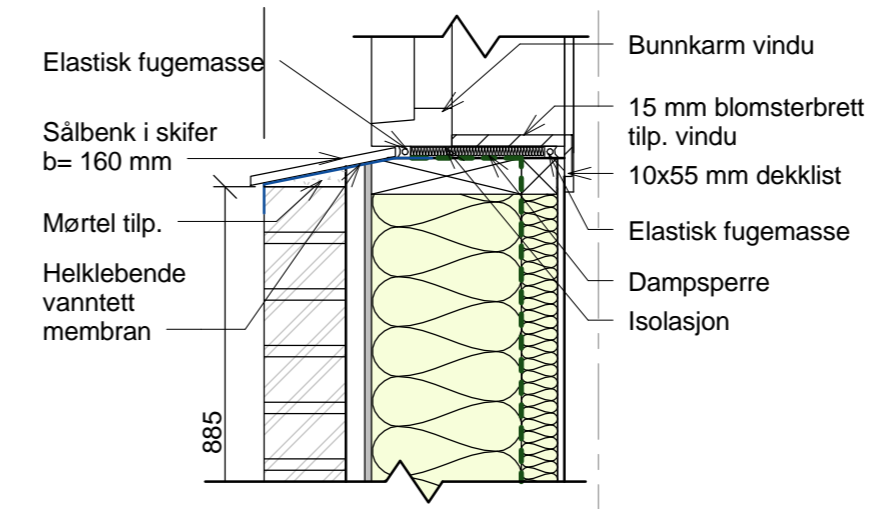


D04
1 : 10

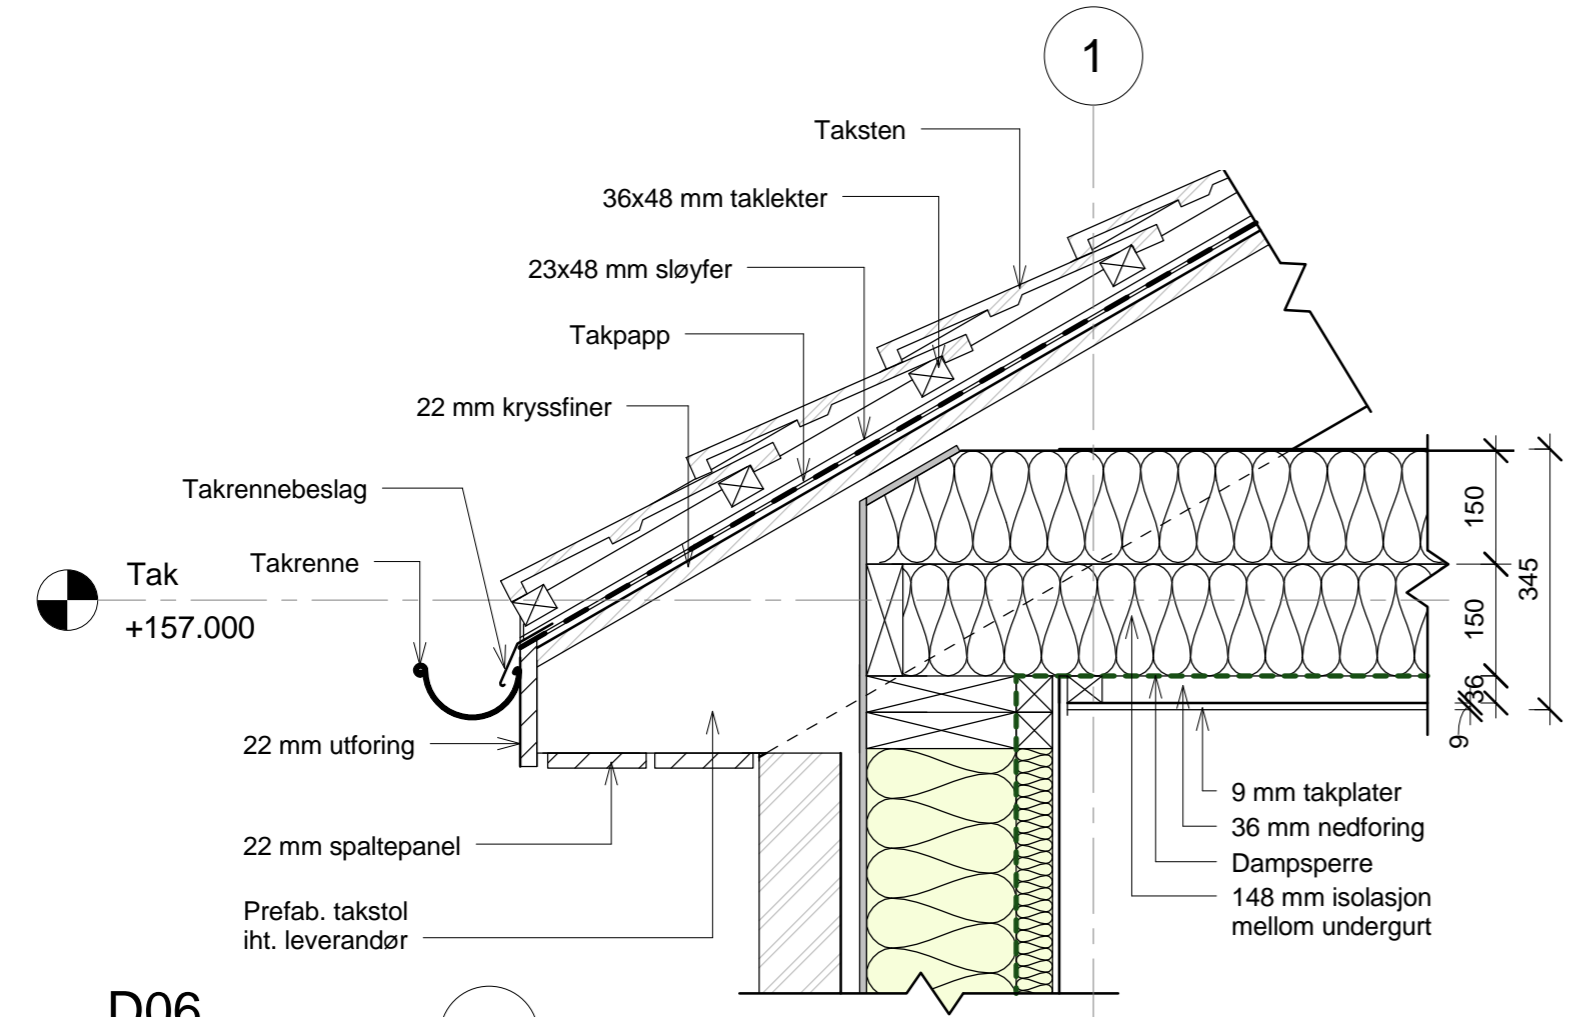

D06
1 : 10

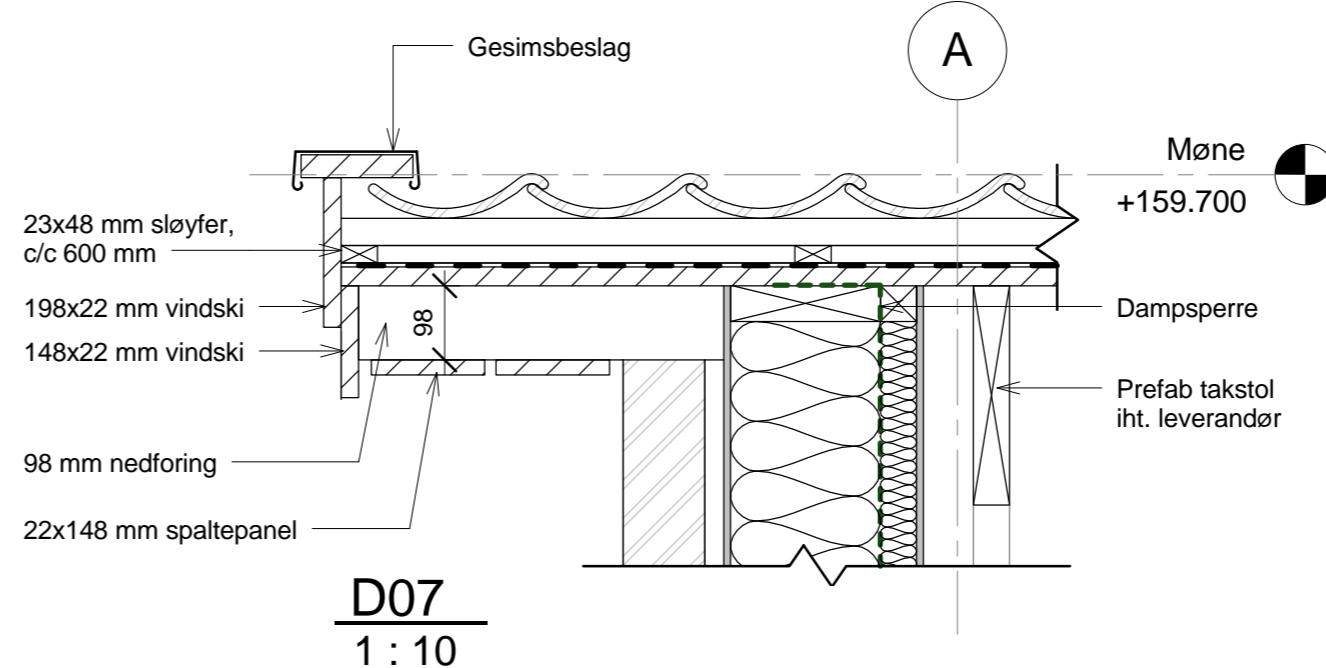


D07
1 : 10

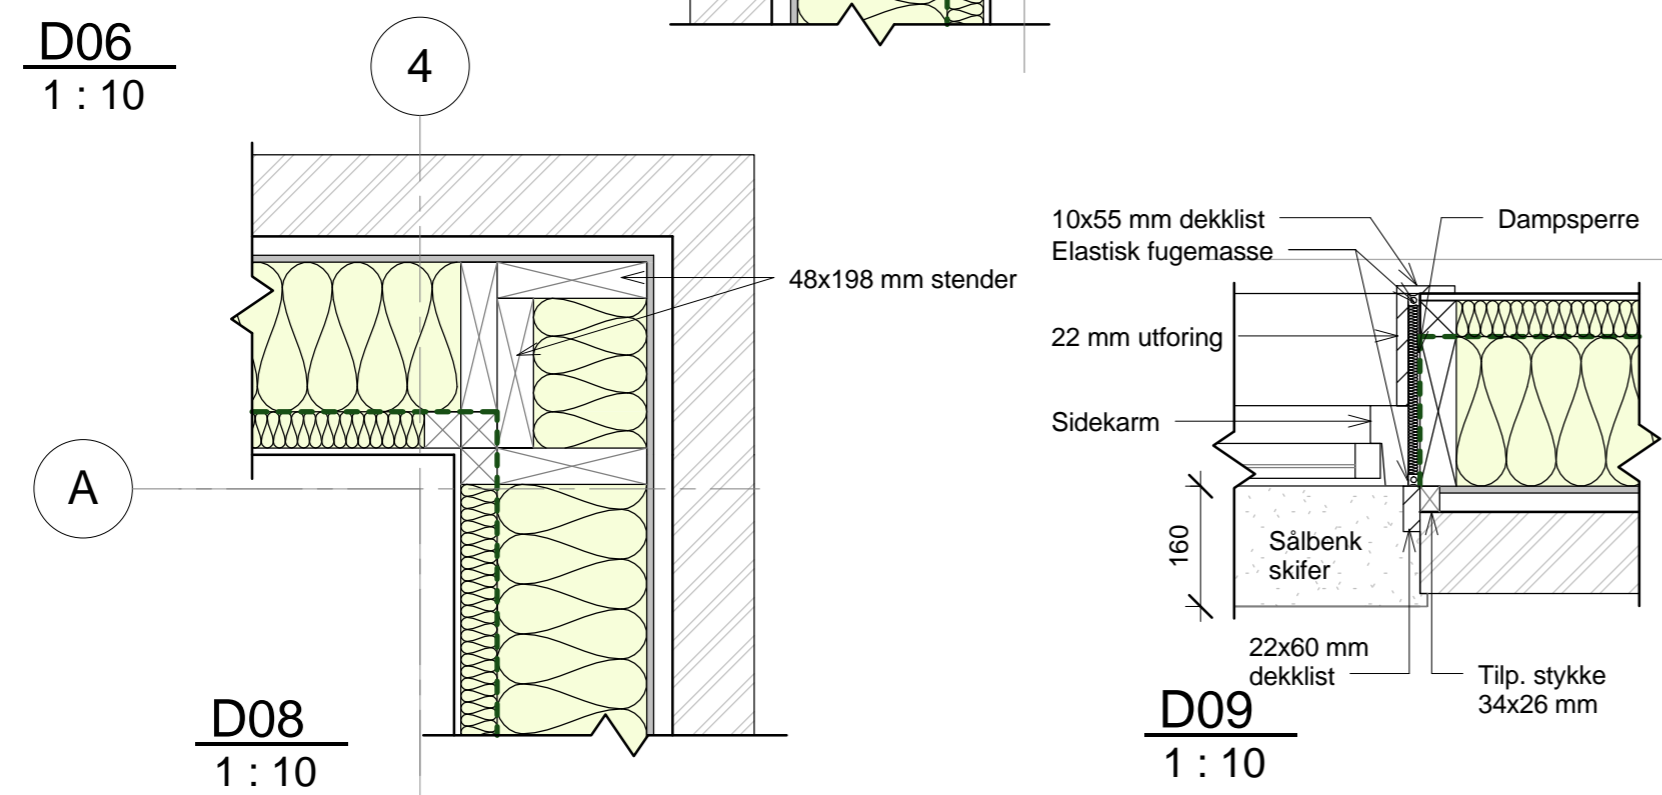


D08
1 : 10

D09
1 : 10

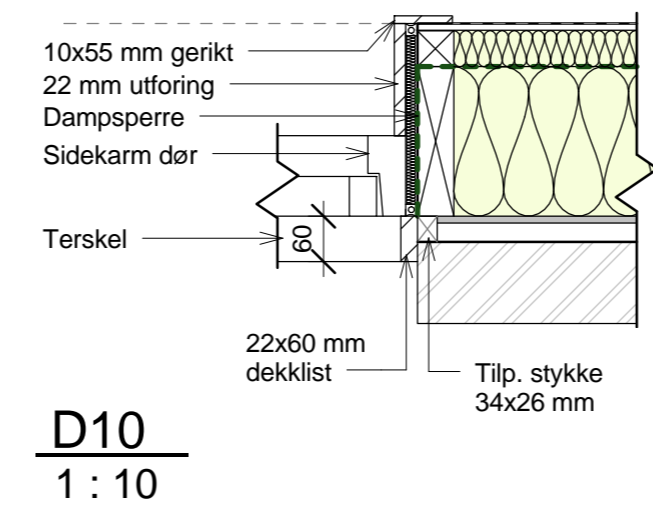

D10
1 : 10

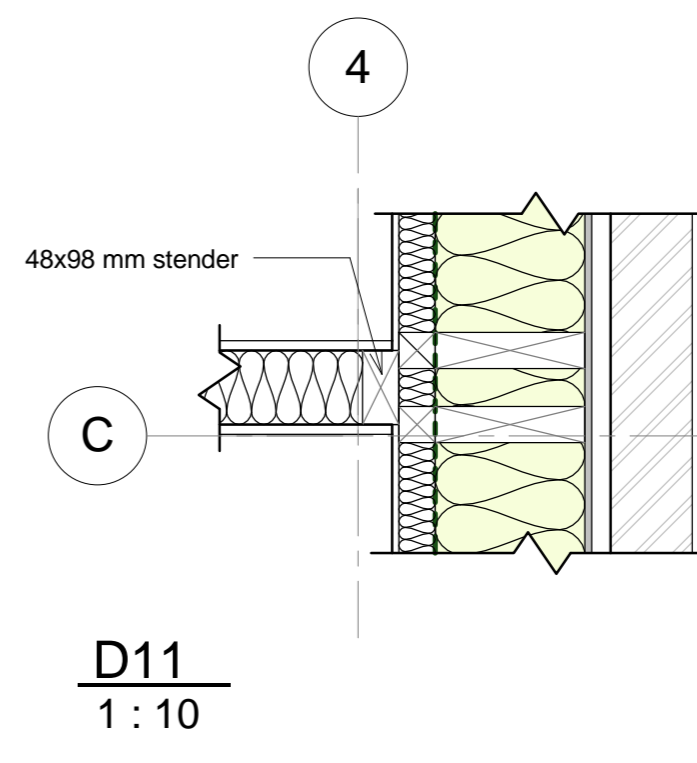

D11
1 : 10

Tegningsnummer: AD 00 001		Revisjon: 01-A	
Rev. 01-A	Tekst: Anbudstegning	Rev.dat: 30.06.2014	Tegn. Kontr: RS GL
-	-	-	-
-	-	-	-
-	-	-	-
-	-	-	-
-	-	-	-
-	-	-	-

ANBUDSTEGNING



Prosjekt: **Nes Renseanlegg**
Oppdragsgiver: **Ringerike Kommune**

ARK detaljer

Oppdragsleder: LS	Tegn: RS	Målestokk: 1 : 10 (A2)
Oppdragsnr.: 534495	Kontr: GL	Dato: 30.06.2014

Tegn. nr: **AD 00 001** Rev: **01-A**