
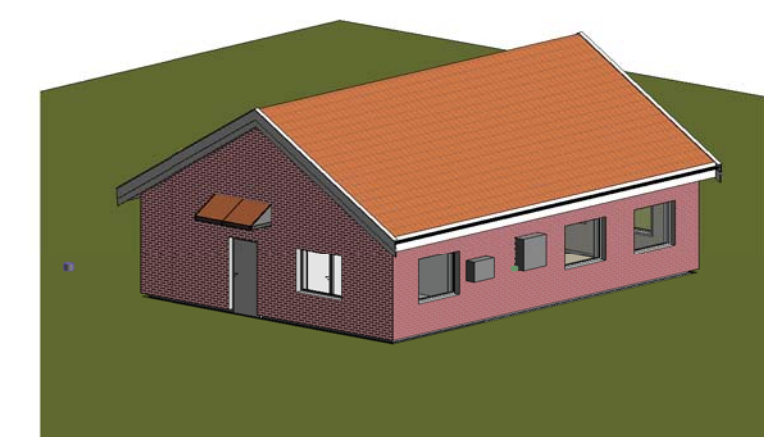
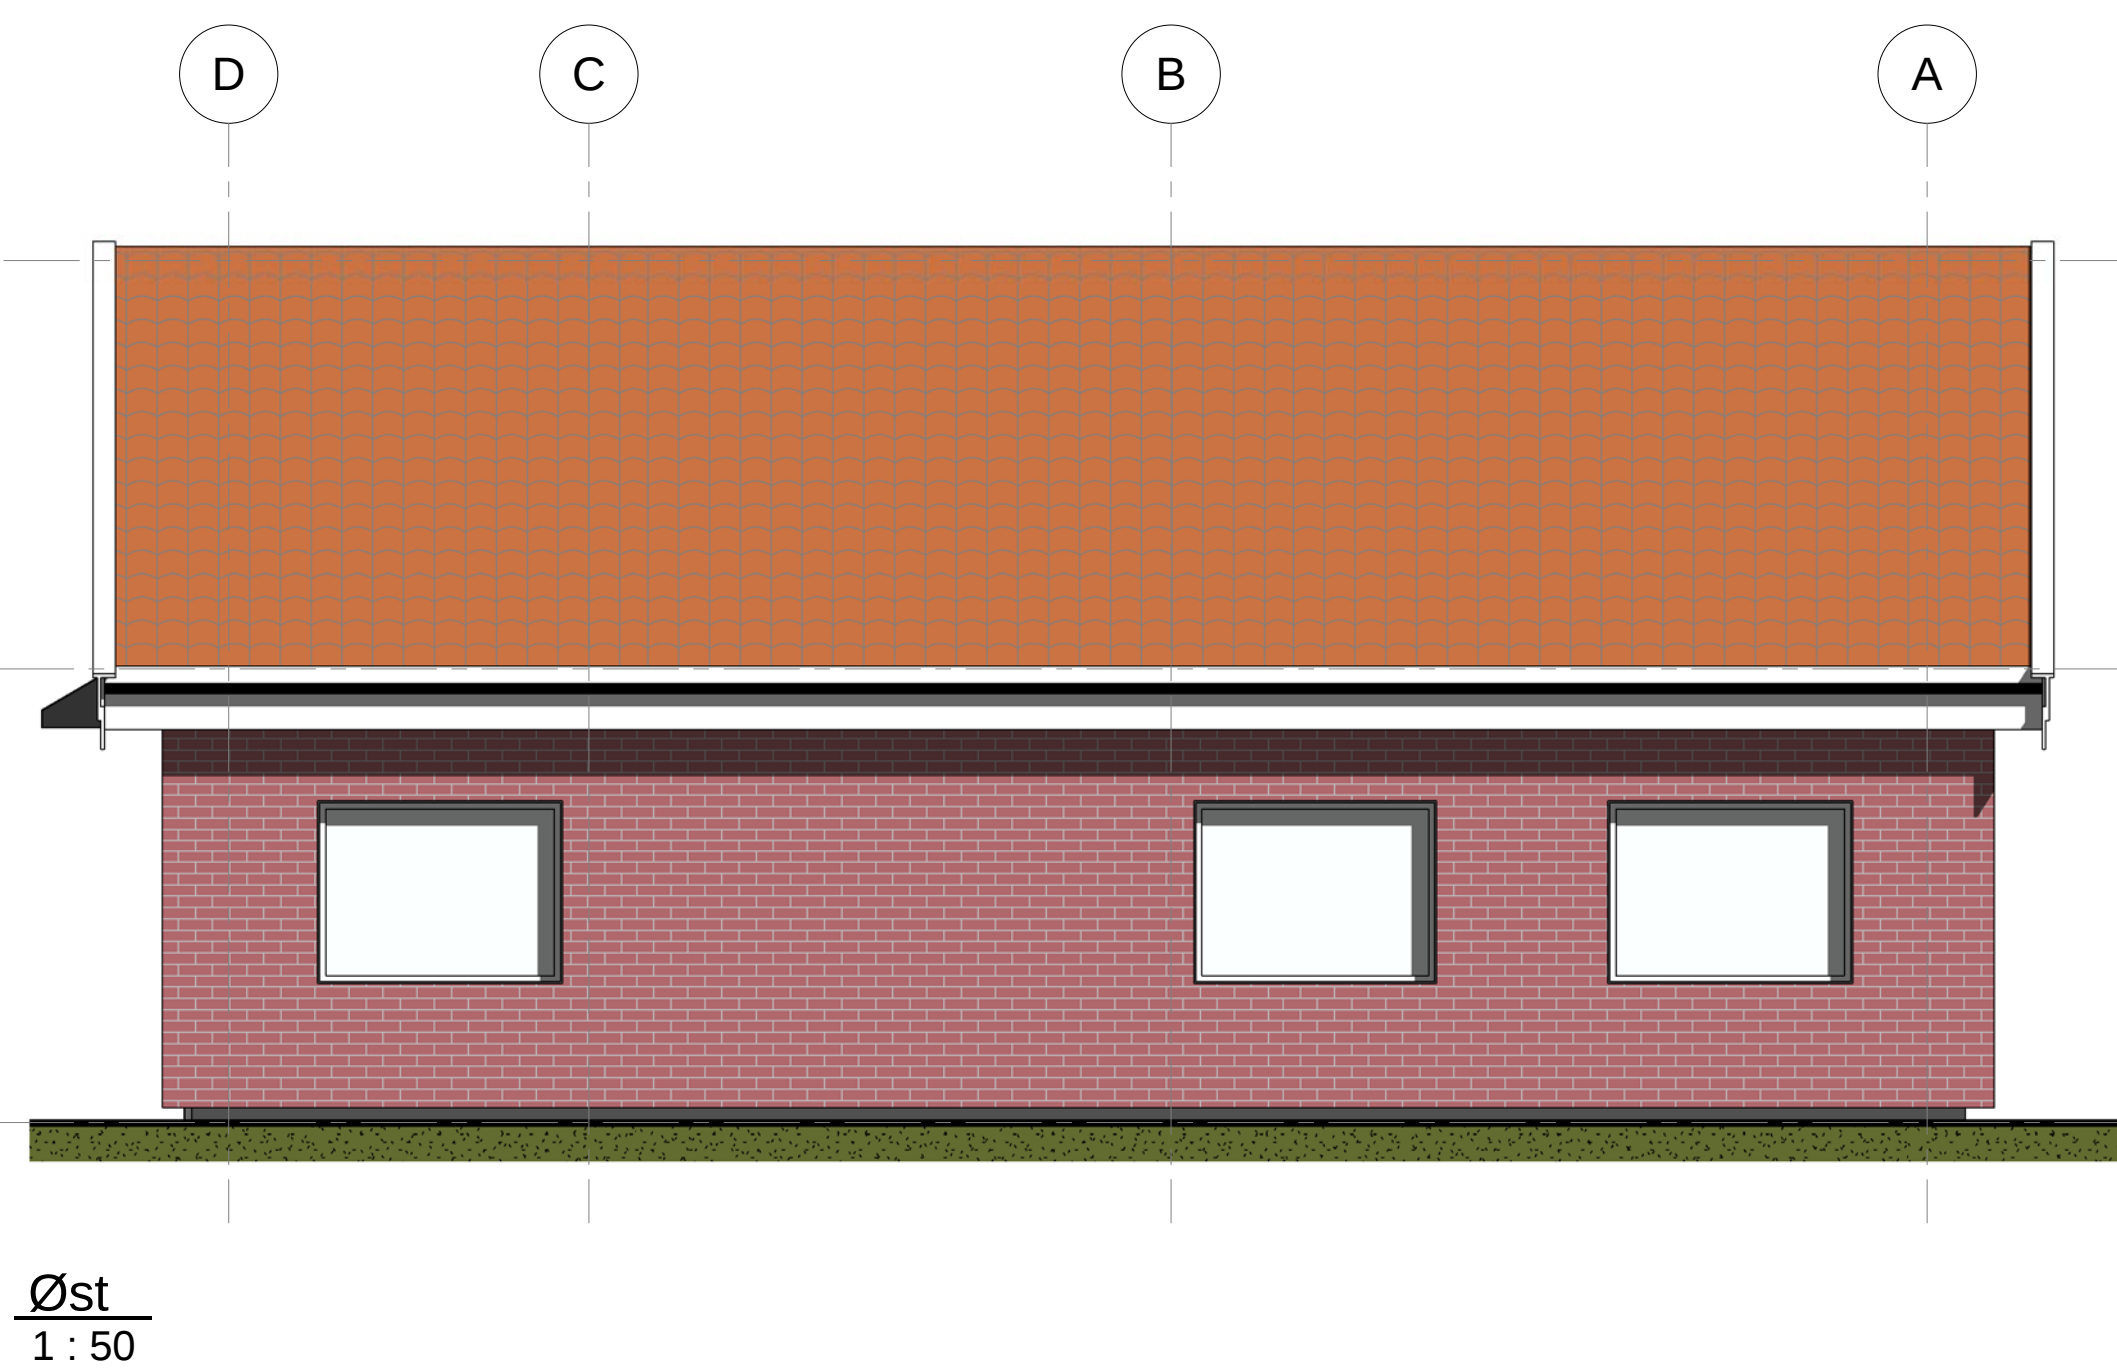
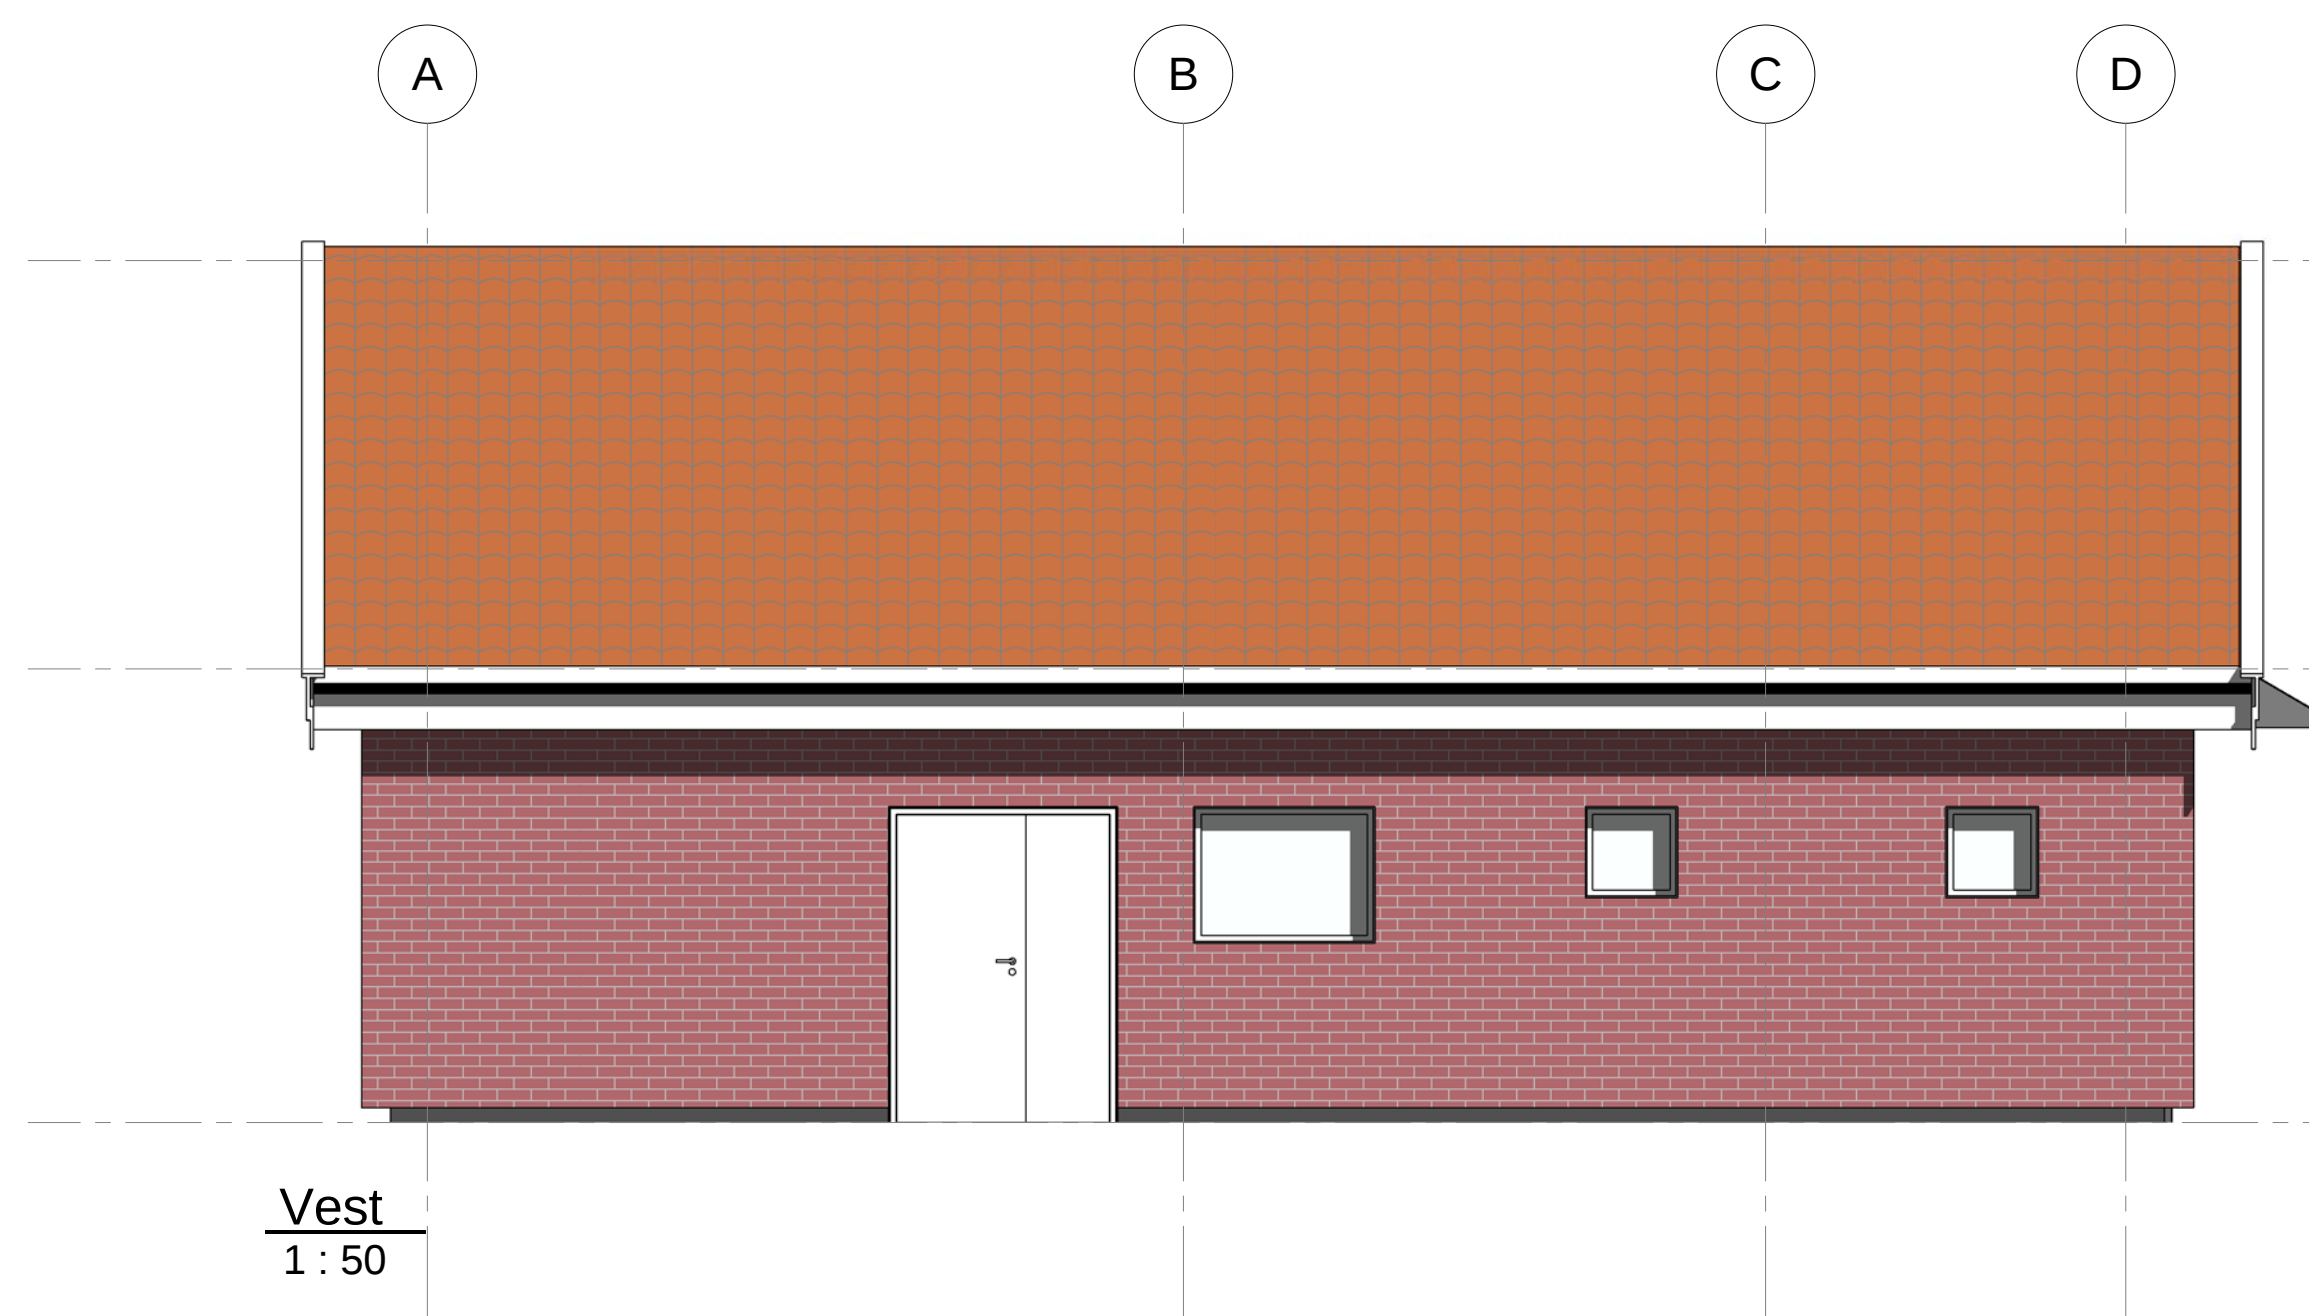
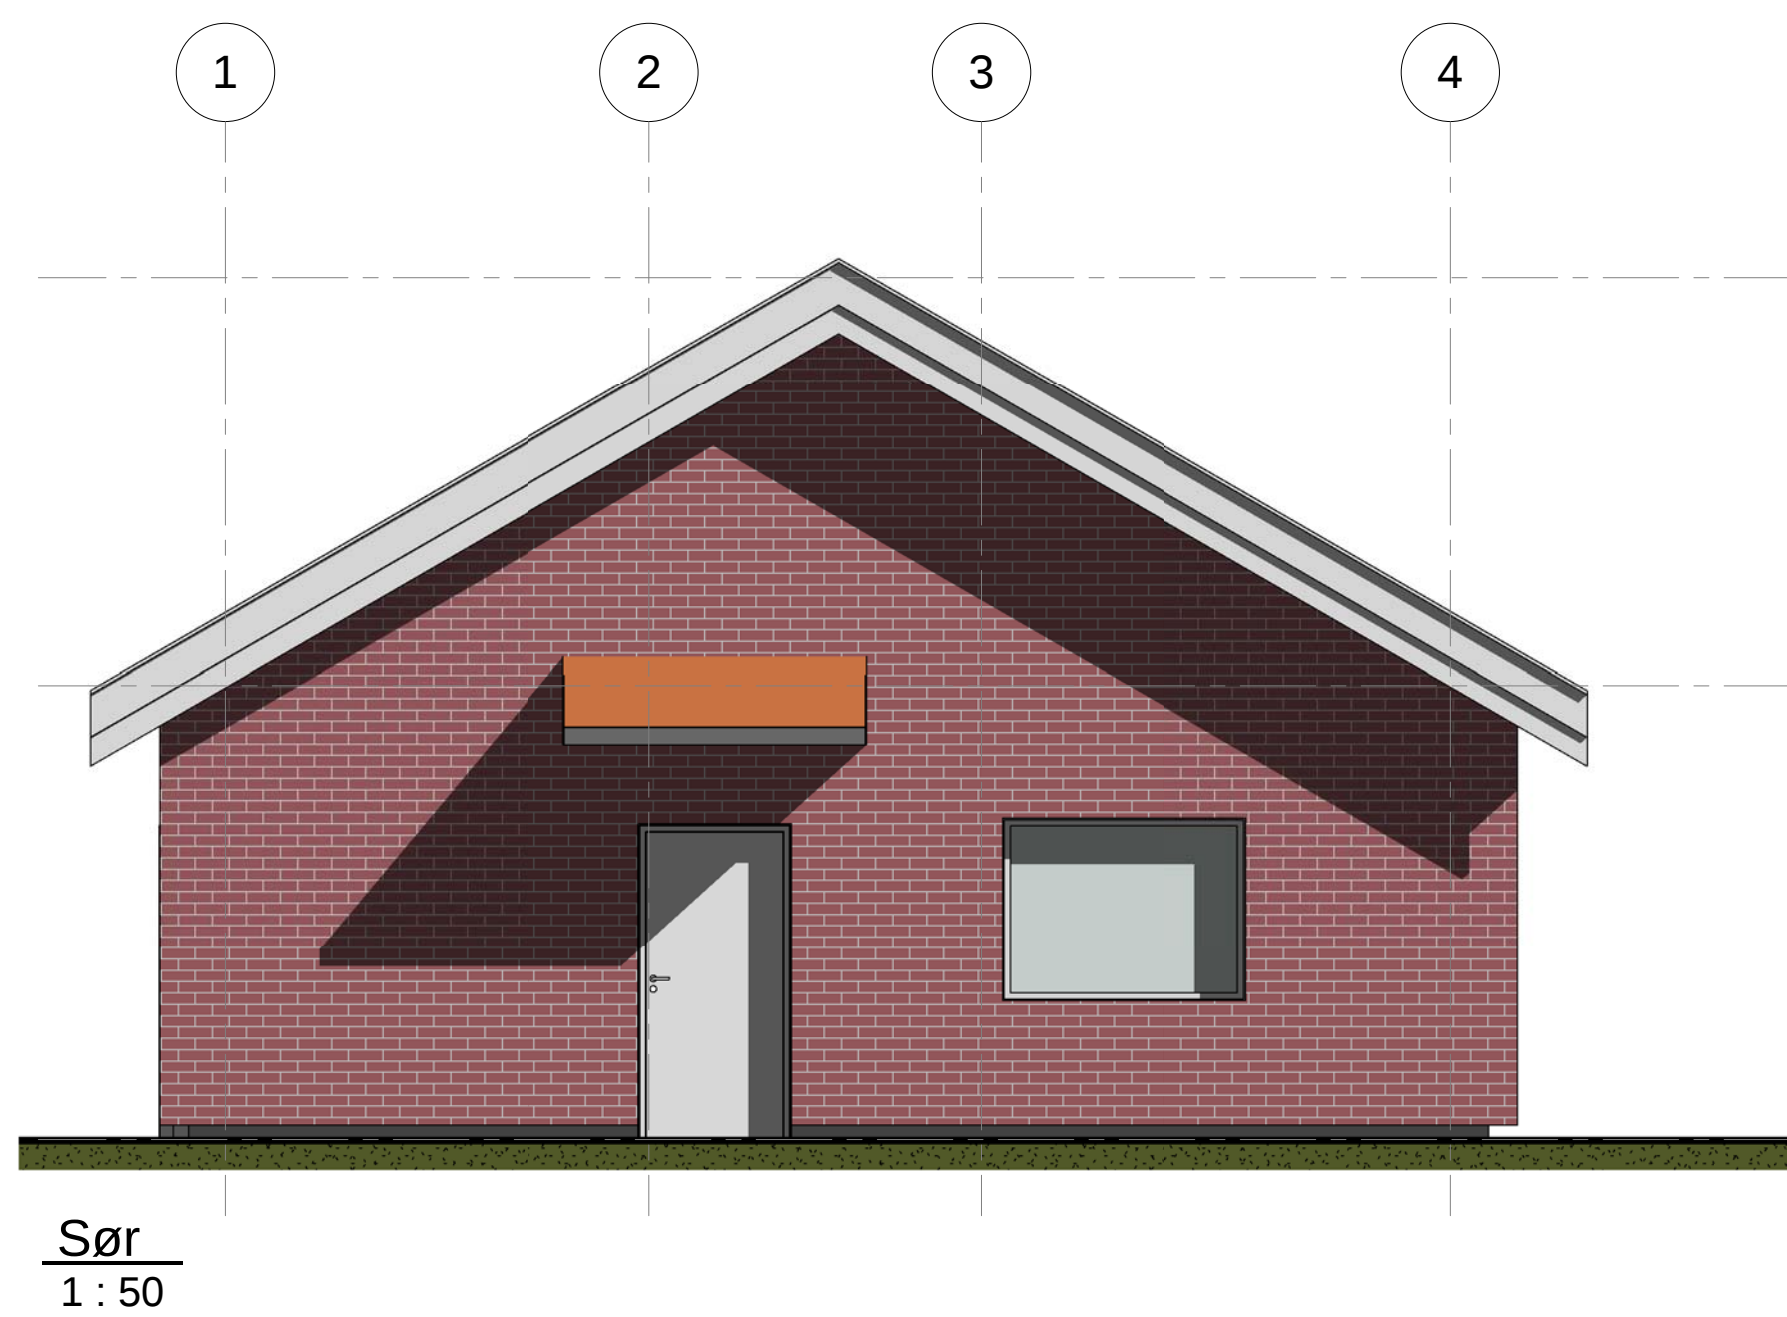


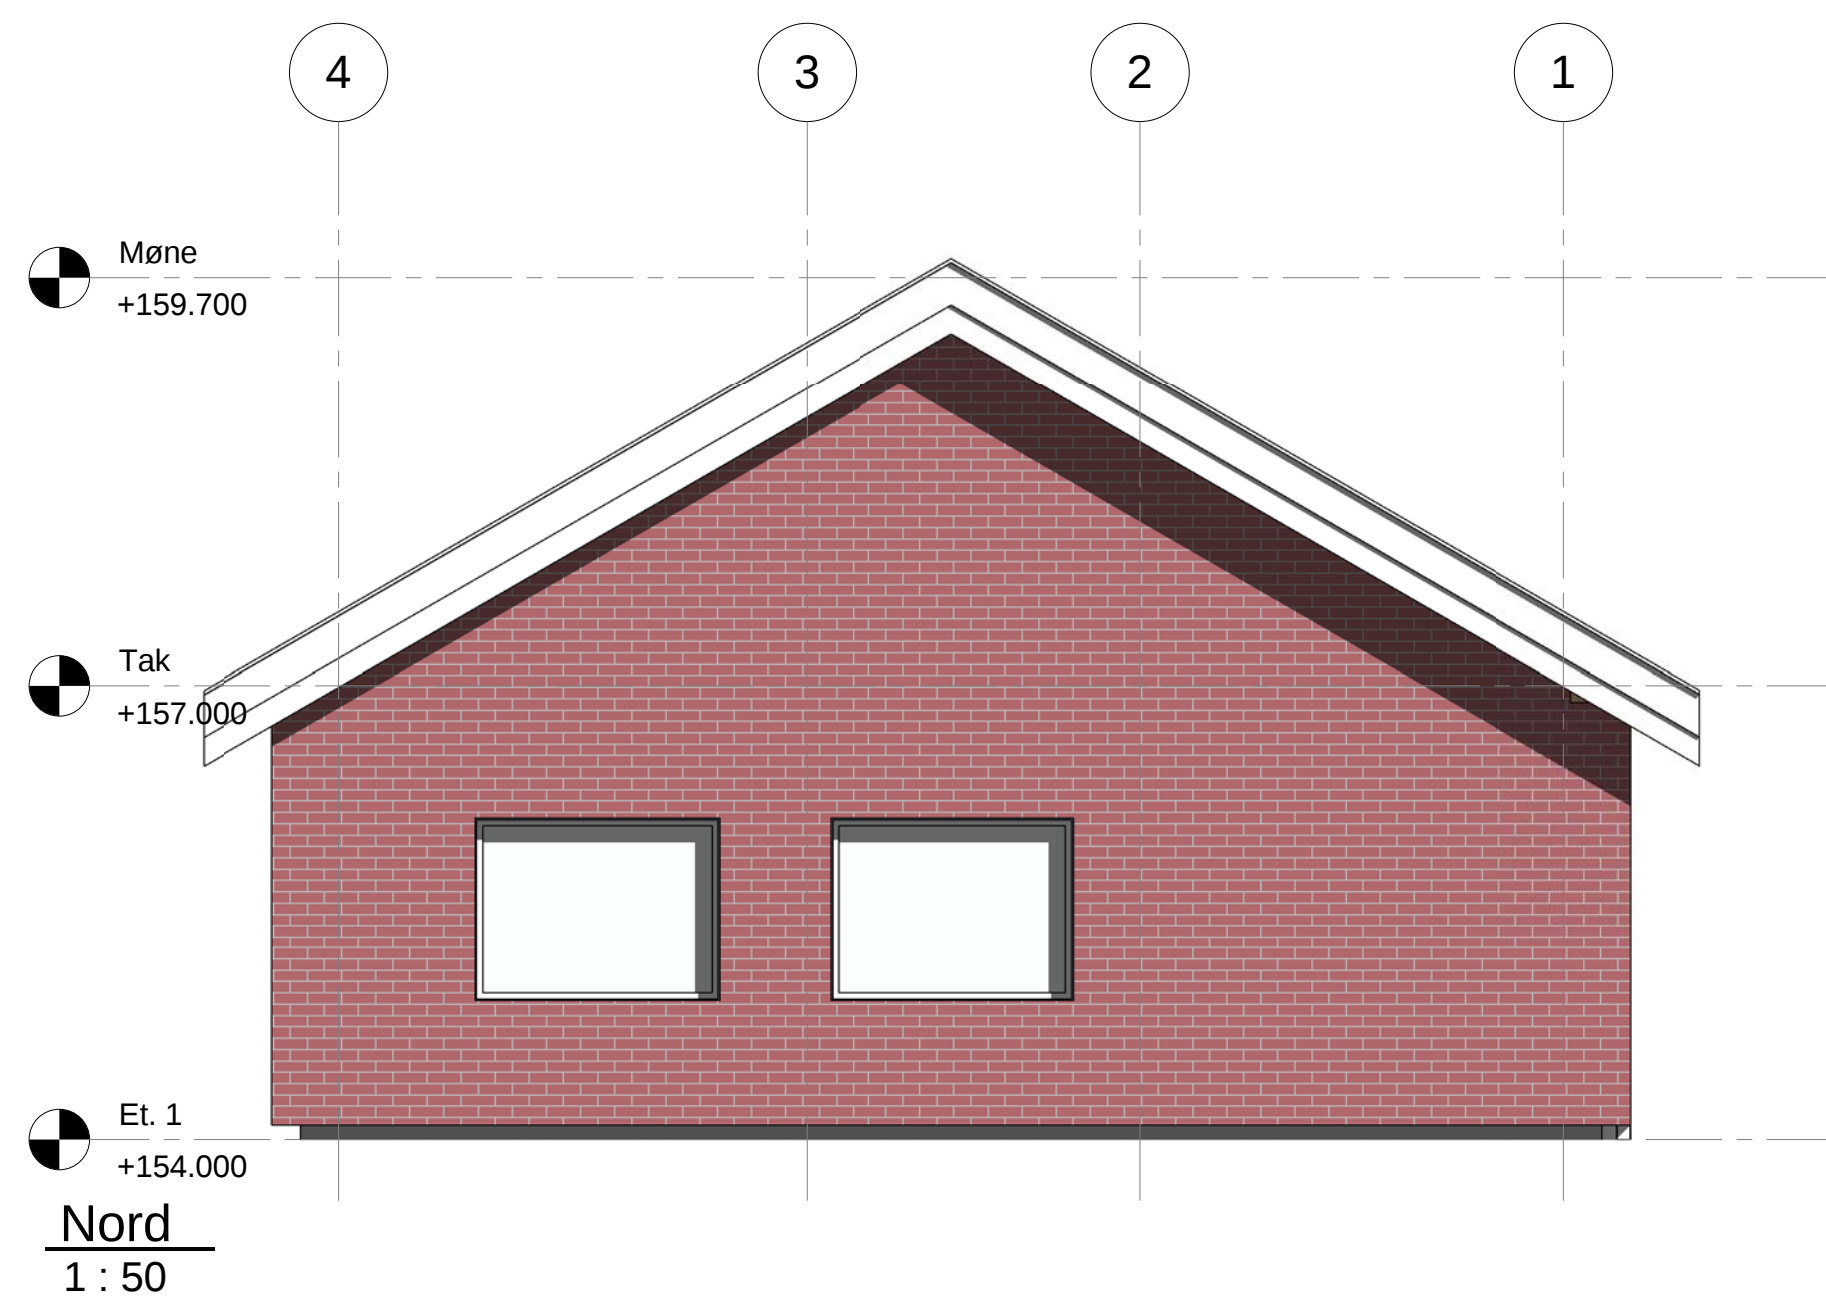

3D-modell

Tegningsnummer: AF 00 001		Revisjon: 01-A	
Rev.	Tekst	Rev.dato	Tegn. Kontr.
01-A	Anbudstegning	30.06.2014	RS GL
-			
-			
-			
-			
-			
-			
ANBUDSTEGNING			
Prosjekt Nes Renseanlegg Oppdragsgiver Ringerike Kommune			
Fasader			
Oppdragsleder: LS Oppdragsnr.: 534495	Tegn: RS Kontroll: GL	Målestokk 1 : 50 (A1) Dato: 30.06.2014	Rev.
Tegn. nr. AF 00 001		01-A	