



SNITT A-A

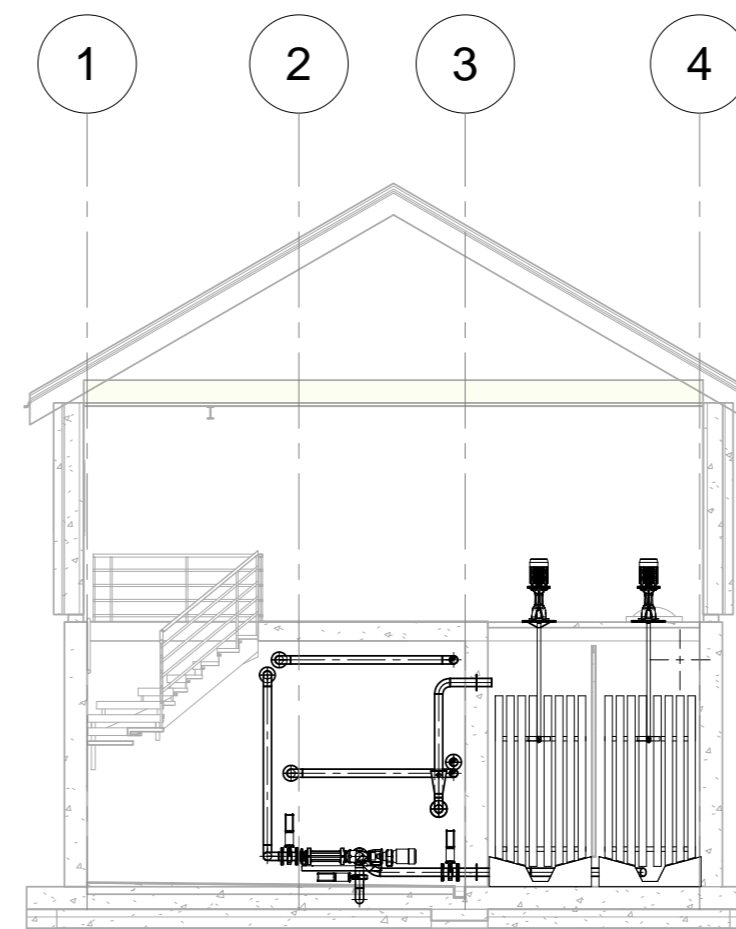


SNITT B-B

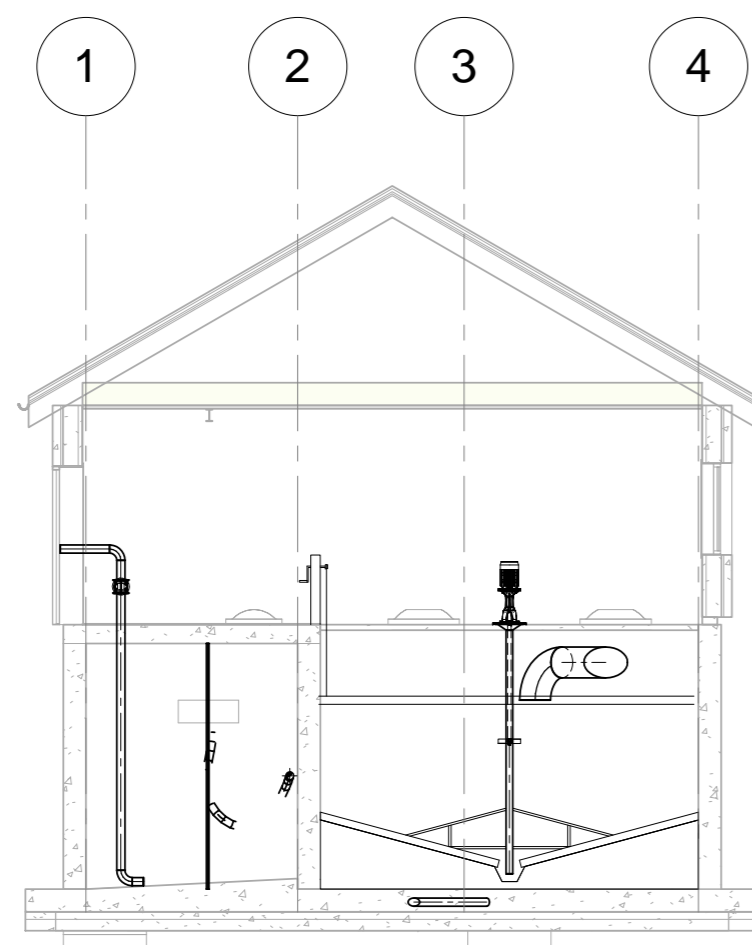

SNITT C-C

Tegningsnummer: HS - 101		Revisjon: 01-A	
Rev.	Tekst:	Rev.dato:	Tegn: Kontr:
01-A	Anbudstegning	30.06.2014	LMF RK
-	-	-	-
-	-	-	-
-	-	-	-
-	-	-	-
-	-	-	-

ANBUDSTEGNING



Prosjekt:
Nes Renseanlegg
Oppdragsgiver:
Ringerike Kommune

Snitt A, B, C

Oppdragsleder: LS	Tegn: LMF	Målestokk: 1 : 100 (A2)
Oppdragsnr.: 534495	Kontr.: RK	Dato: 30.06.2014

Tegn. nr: **HS - 101** Rev: **01-A**