



Snitt A-A'

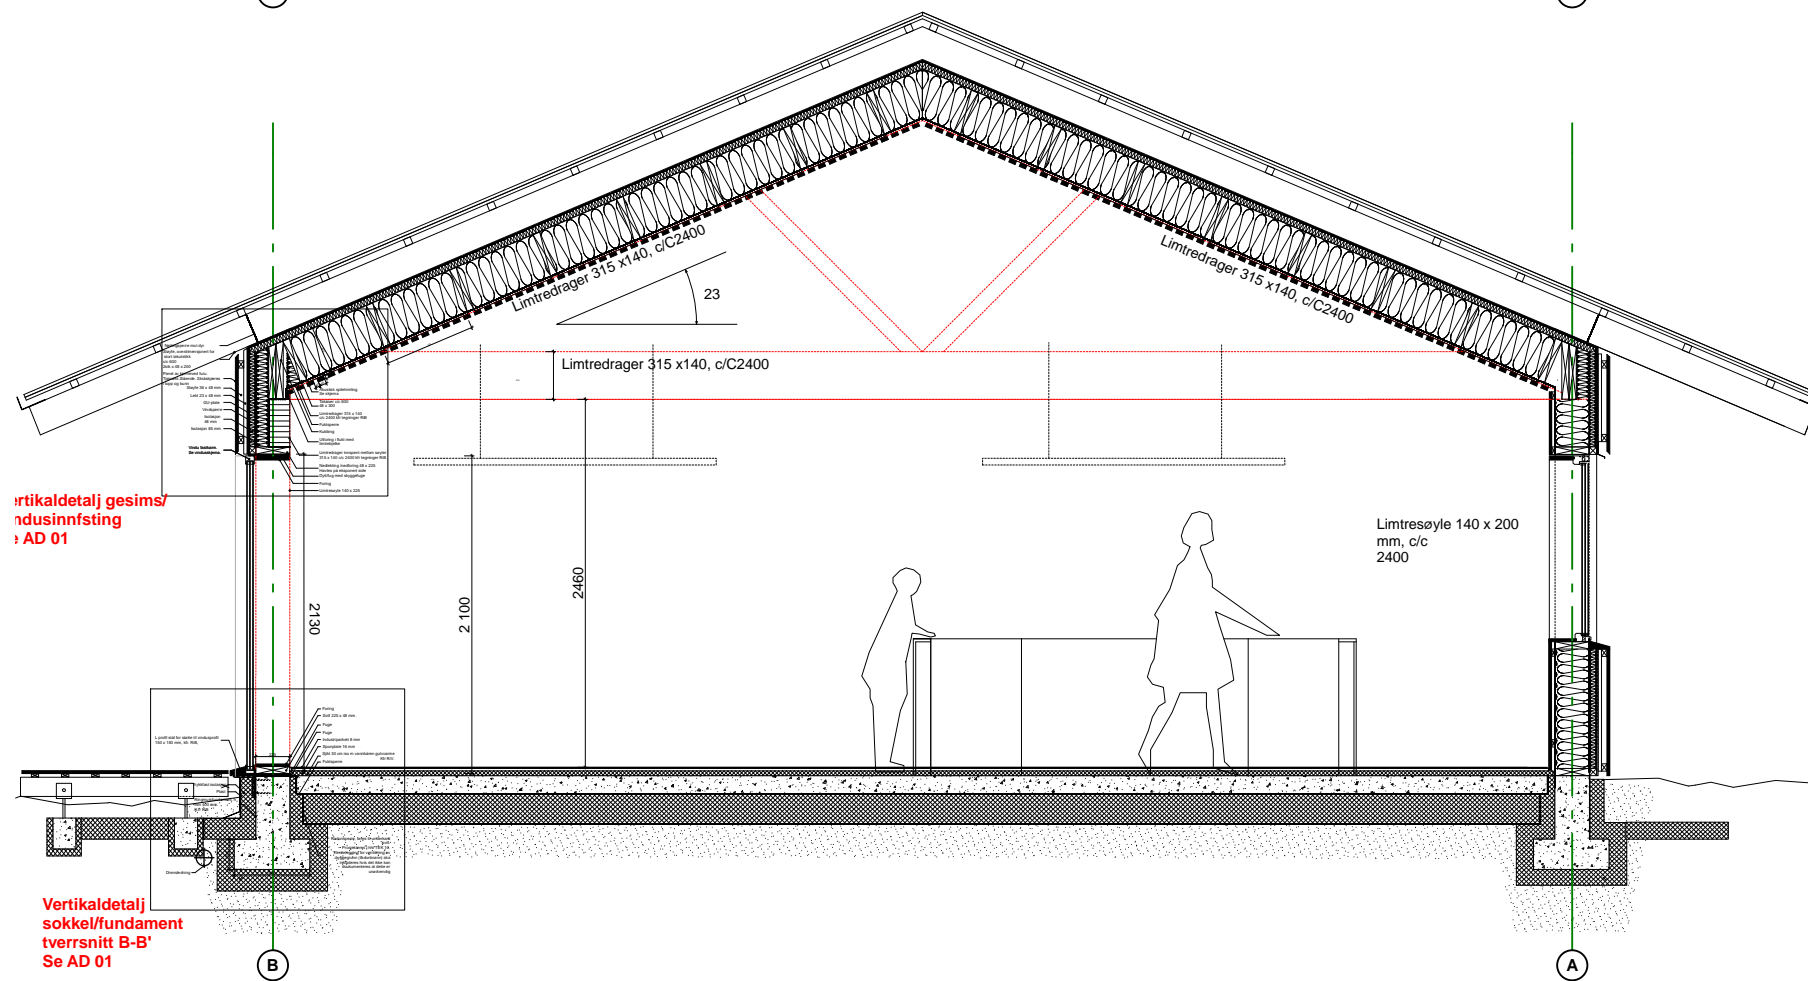

Snitt B-B'

Revisjon nr.:		Type tegning: Snitt A-A og B-B	
1	2014.12.09	TS	LOY
Index	Dato	Beskrivelse	Sign Kontr.
<p>Prosjekteringsgruppen:</p> <ul style="list-style-type: none"> <li>● ARK : Torunn Stensheim Tlf 99 29 28 69</li> <li>○ RIB : Lise L. Vullum/ Knut Kristian Larspllass Tlf 97 59 09 07</li> <li>○ RIE : Lars Erik Kure Tlf 41 60 26 21</li> <li>○ RIV : Agnethe Schnitler Tlf 95 02 58 36</li> <li>○ RIBr : Gaute Larsen Tlf 91 99 08 09</li> <li>○ RIBFy : Fredrik Moen Haaland Tlf 40 07 11 01</li> </ul>			
<b>Anbudstegninger</b>			
<b>Ormåsen SFO</b> Øvre Eiker kommune		Sign.: TS	Kontroll: LOY
		15.11.2014	
		Målestokk: 1:100, 1:50	
<b>asplan viak oslo</b>		Sign.:	Kontroll:
Prosjektnr.:	Tegningsnr.:	Prosjektnr. for prosjekterende/lev	
AS 01	AS 01		
Type tegning: Snitt A-A og B-B			