
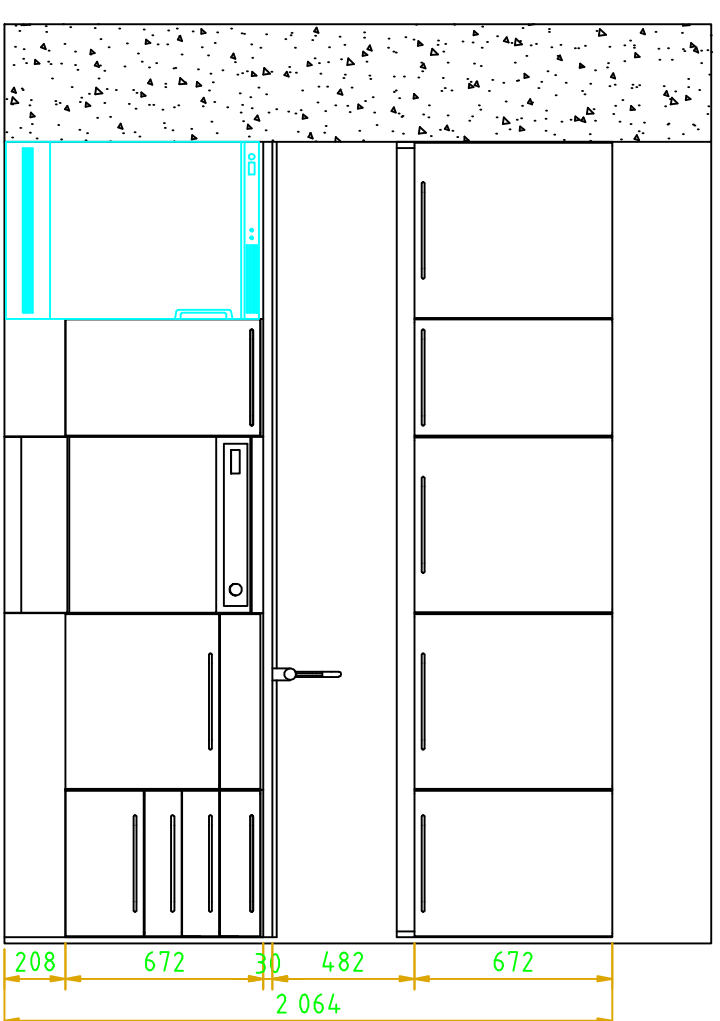



Gjelder rom:

3-351

Tegning 20

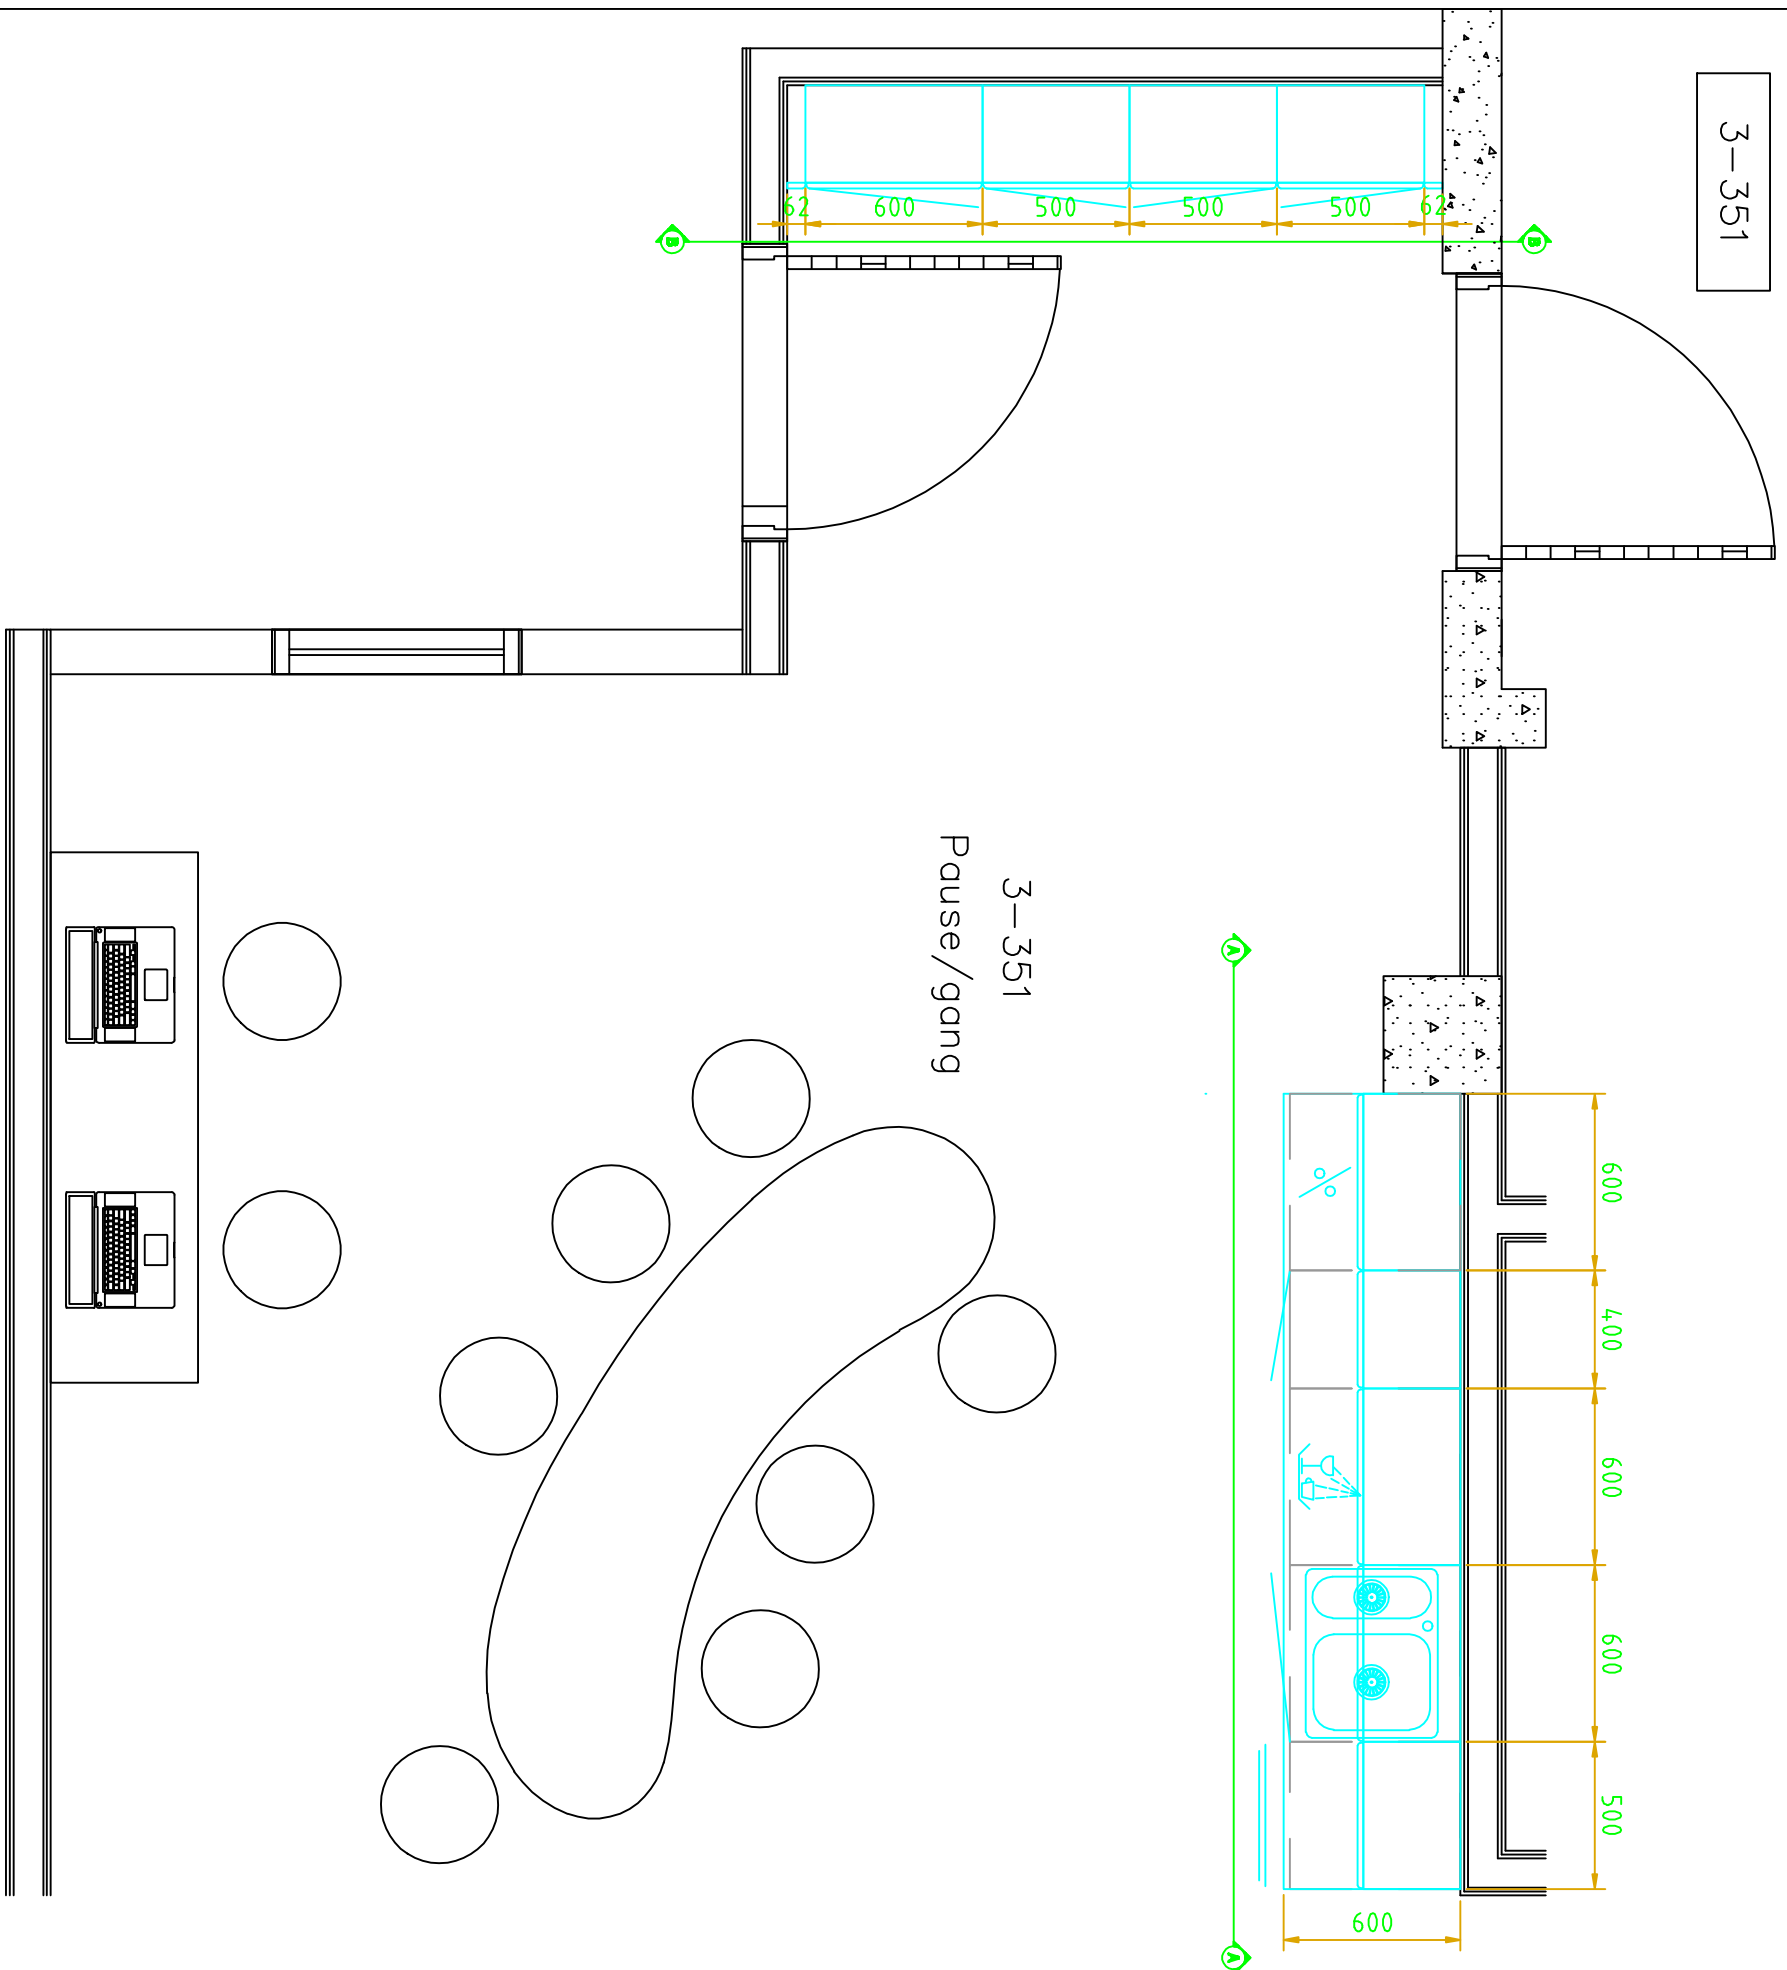

Opstalt A-A

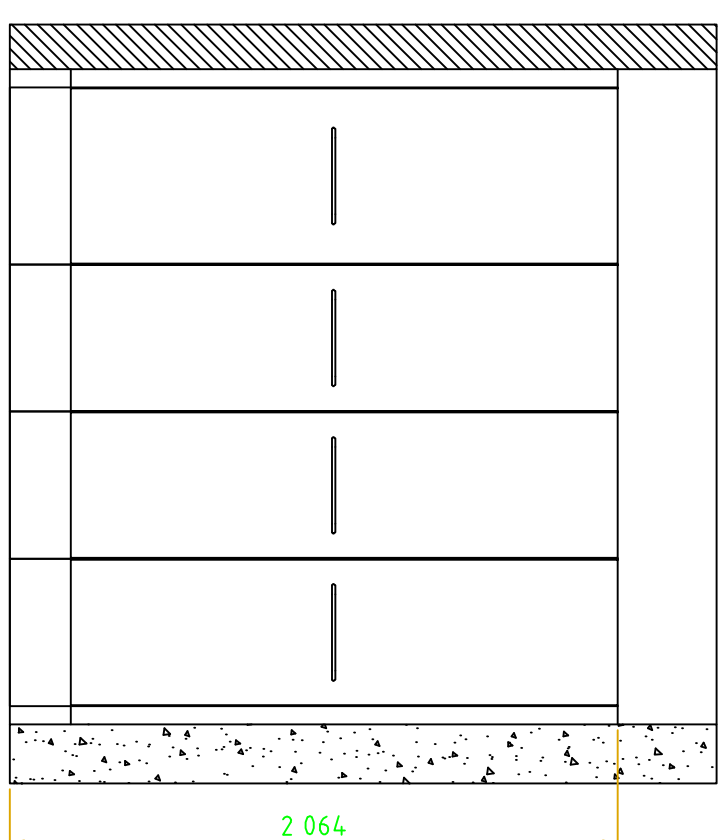

Opstalt B-B