
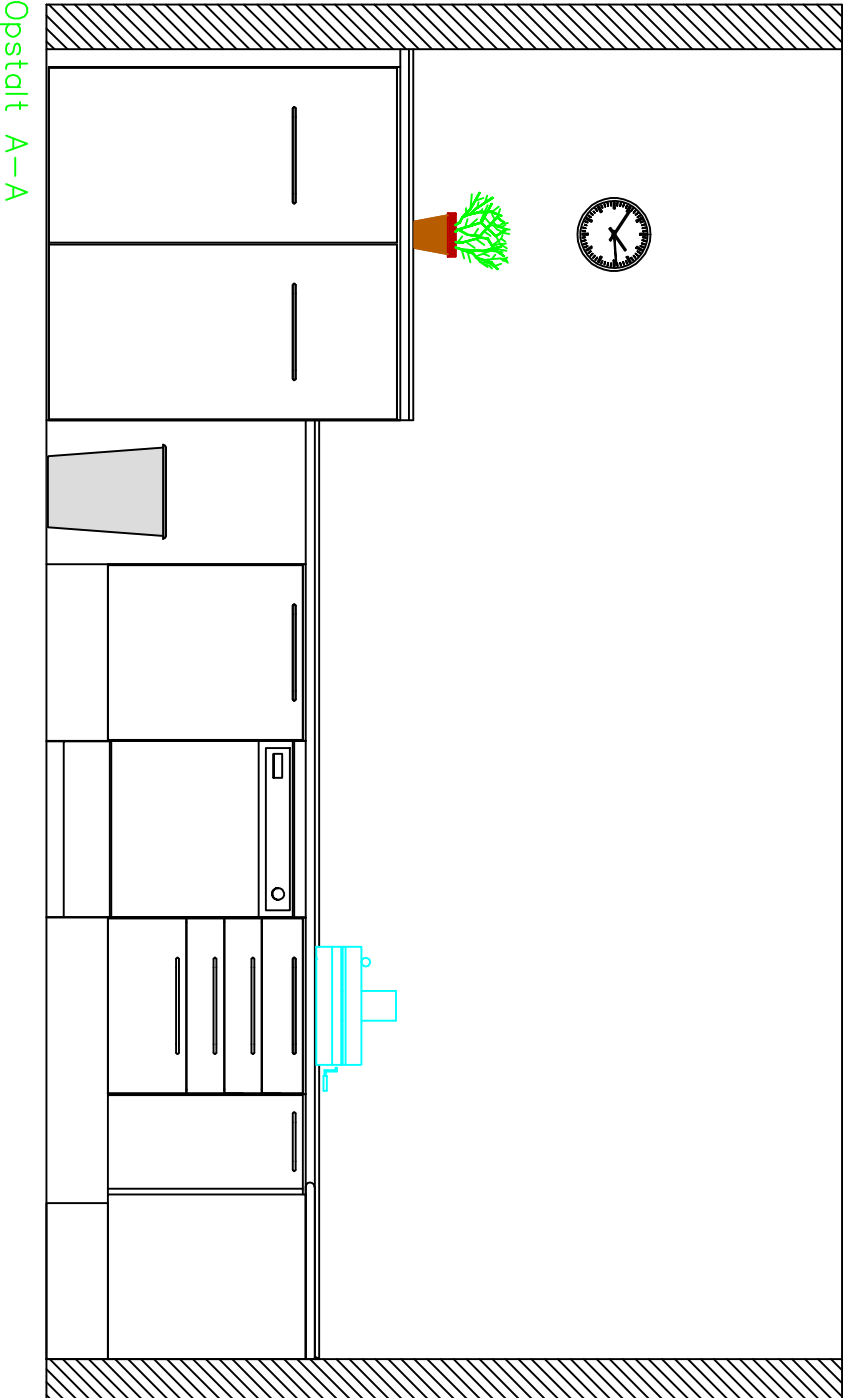



Gjelder rom:

3-348

Tegning 13a

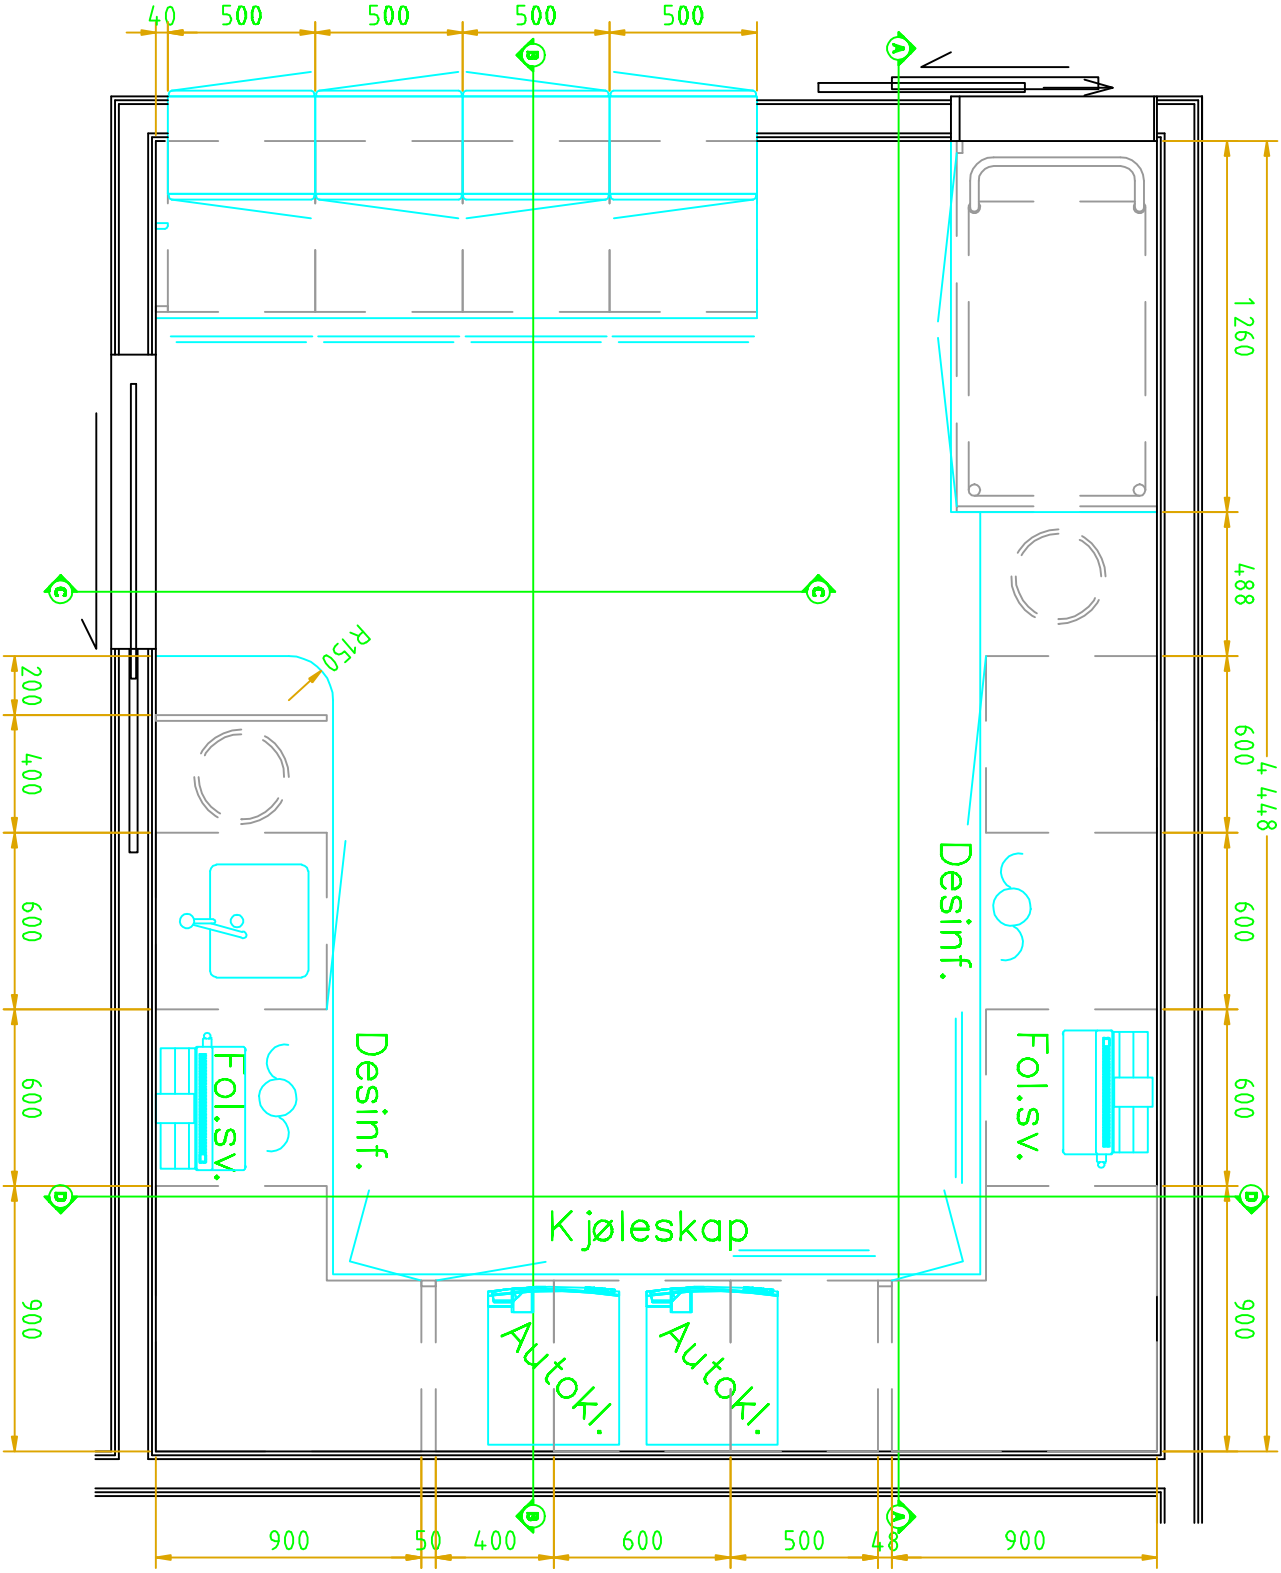

Opstalt A-A

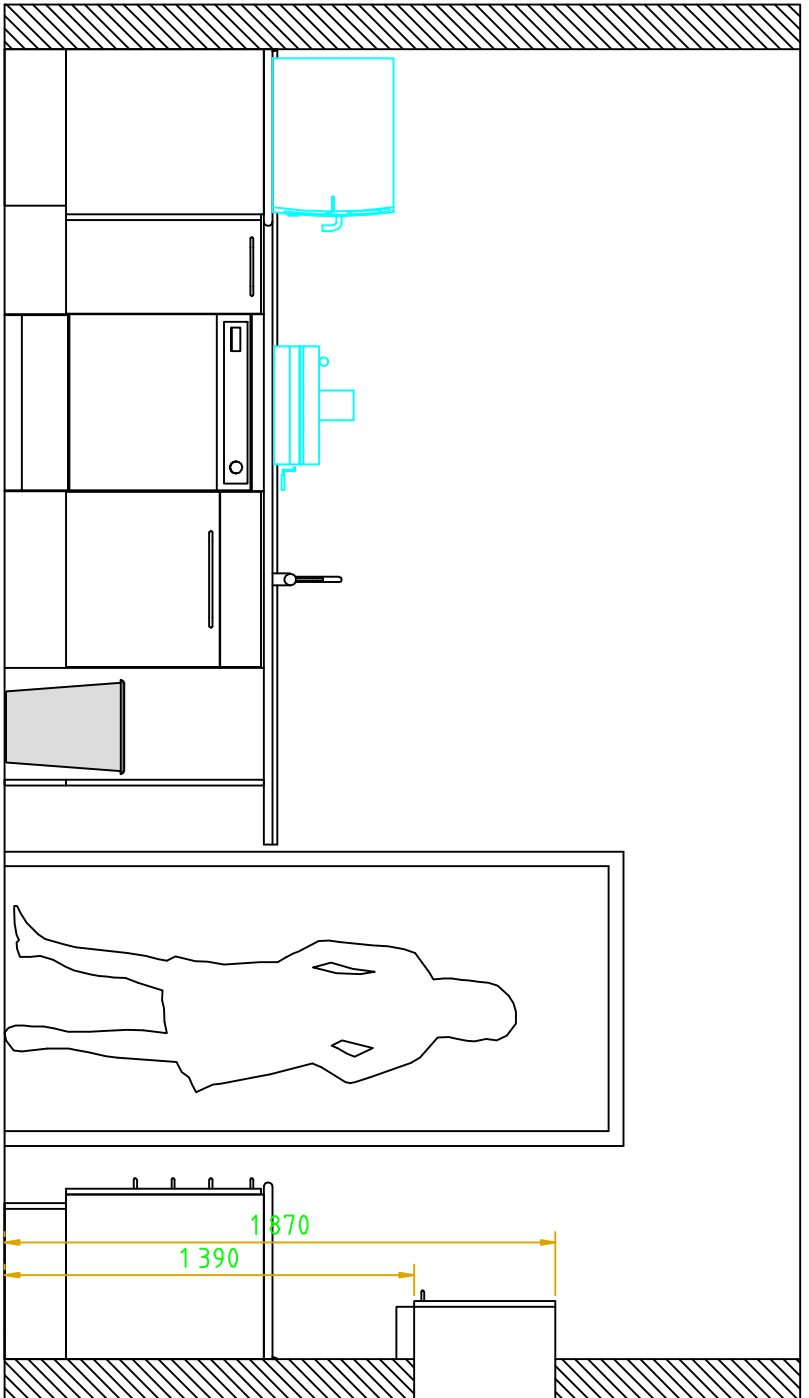

Opstalt B-B

A3 M-1:25