




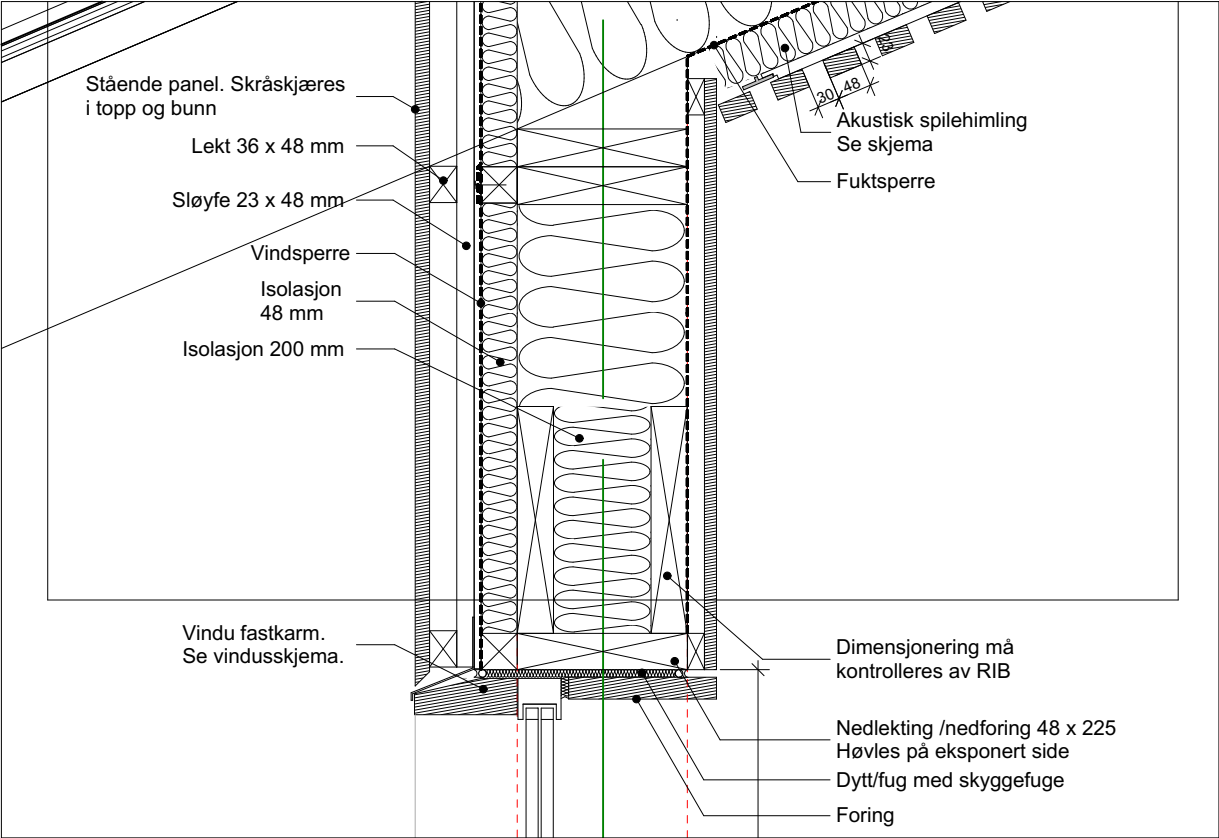


Vertikaldetalj gesims/ vindusinnfsting
Målestokk 1:10

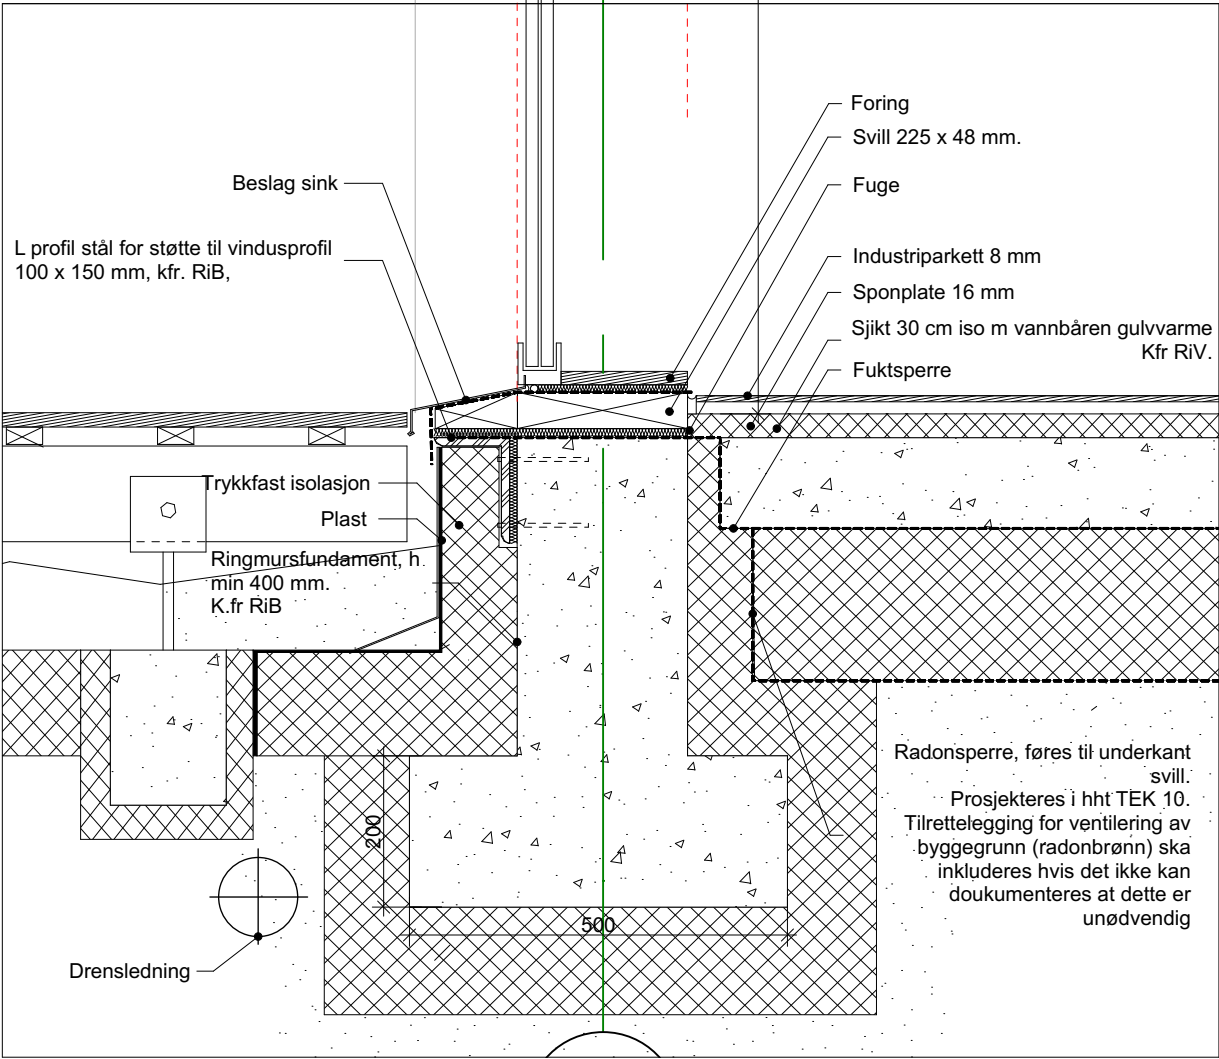


Vertikaldetalj sokkel/fundament tverrsnitt B-B'
Målestokk 1:10

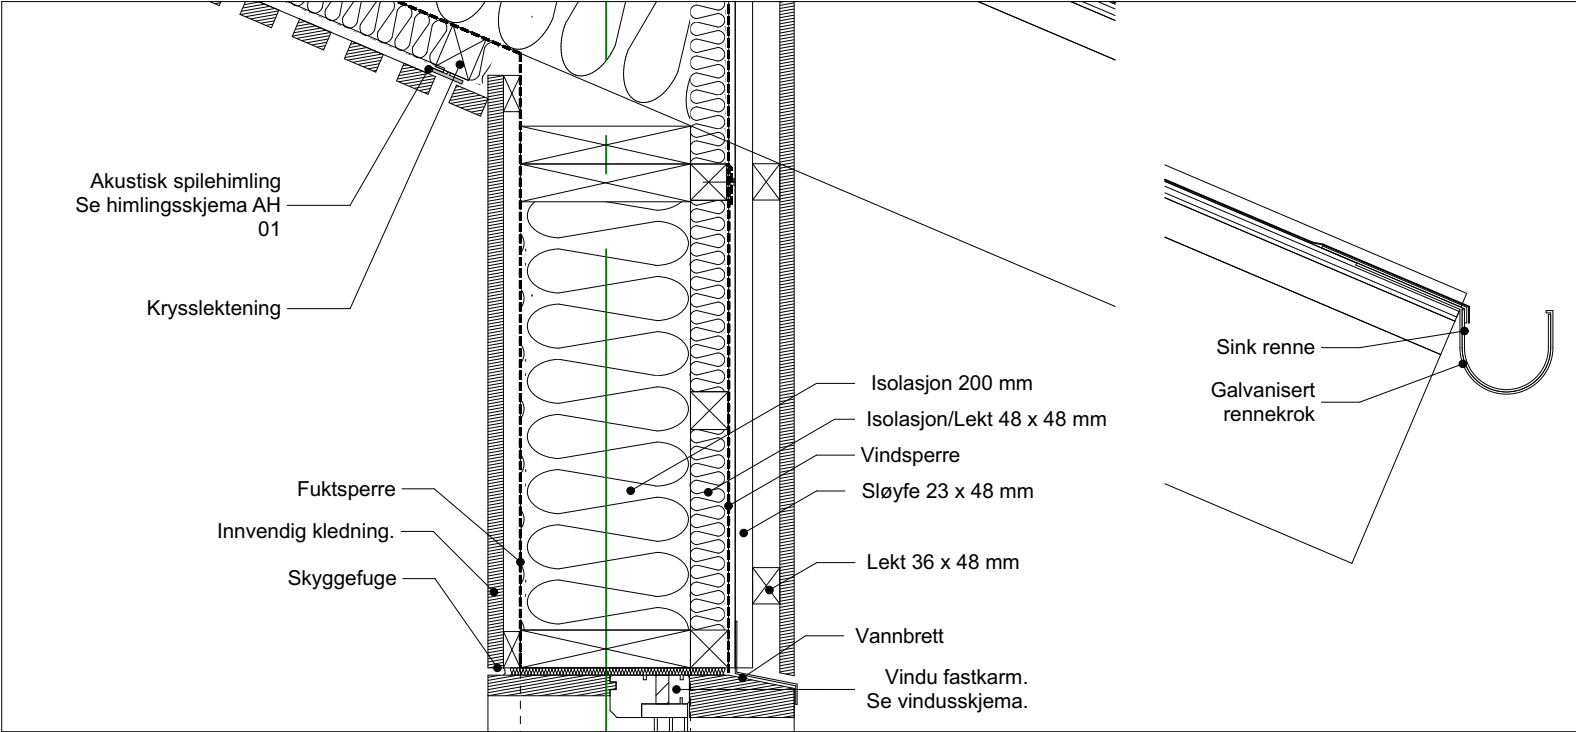

Vertikaldetalj gesims/tak tverrsnitt A-A'
Målestokk 1:10

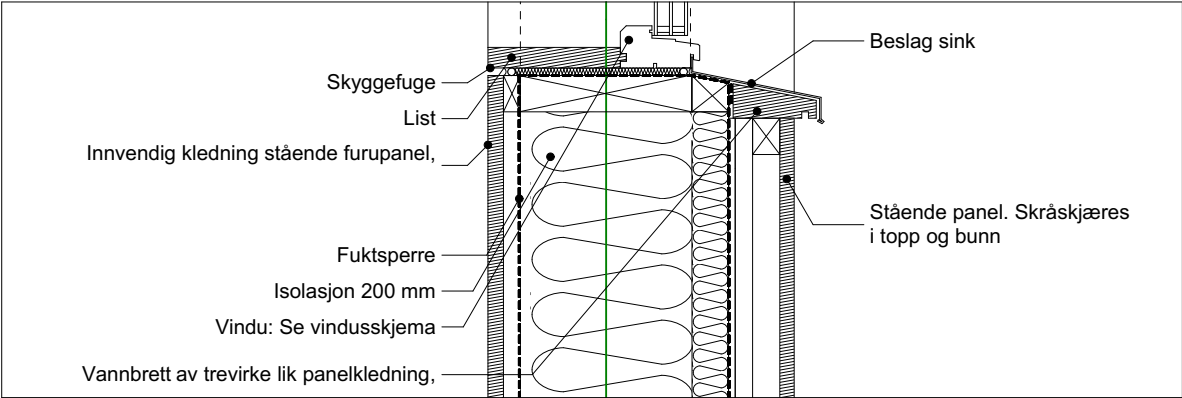

Vertikaldetalj vindusinnfesting tverrsnitt A-A'
Målestokk 1:10

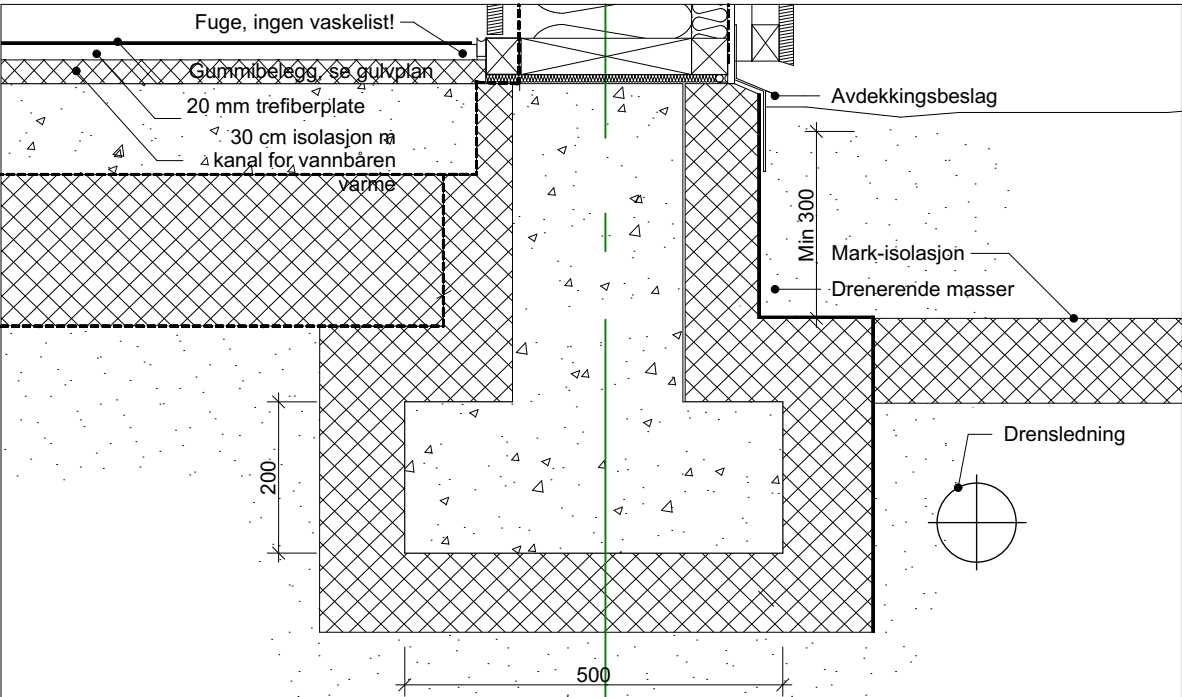

Vertikaldetalj sokkel/fundament tverrsnitt A-A'
Målestokk 1:10

Revisjon nr.:	Dato	Beskrivelse	Sign	Kontr.
1	2014.12.09		TS	LOY
2	2015.06.05		SG	LOY

Index	Dato	Beskrivelse	Sign	Kontr.
Prosjekteringsgruppen:				
ARK :	Torunn Stensheim	Tlf 99 29 28 69		
RIB :	Lise L. Vullum/ Knut Kristian Larsplass	Tlf 97 59 09 07 Tlf 91 32 61 96		
RIE :	Lars Erik Kure	Tlf 41 60 26 21		
RIV :	Agnethe Schnitler	Tlf 95 02 58 36		
RIBr	Gaute Larsen	Tlf 91 99 08 09		
RIBFy	Fredrik Moen Haaland	Tlf 40 07 11 01		

Anbudstegninger			
Ormåsen SFO Øvre Eiker kommune N  asplan viak oslo		Sign.: TS	Kontroll: LOY
		15.11.2014	
		Målestokk: 1:10	
		Kontroll utførende	
		Sign.:	Kontroll:
Prosjektnr.: 535944	Tegningsnr.: AD 01	Prosjektnr. for prosjekterende/lev	
Type tegning: Vertikaldetaljer			