




Horisontaldetalj 1, hjørne, fasade sør
Målestokk 1:10

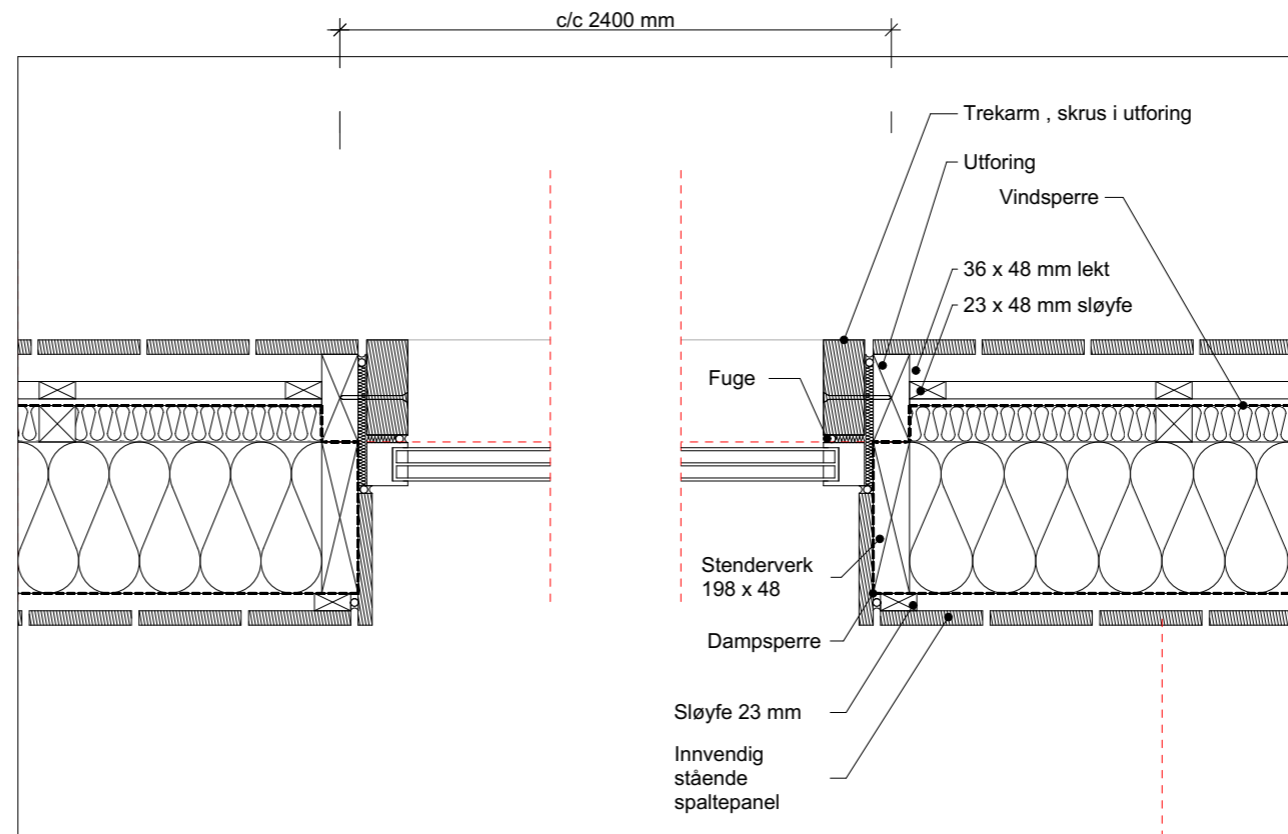

Horisontaldetalj 2, vindu, fasade sør
Målestokk 1:10

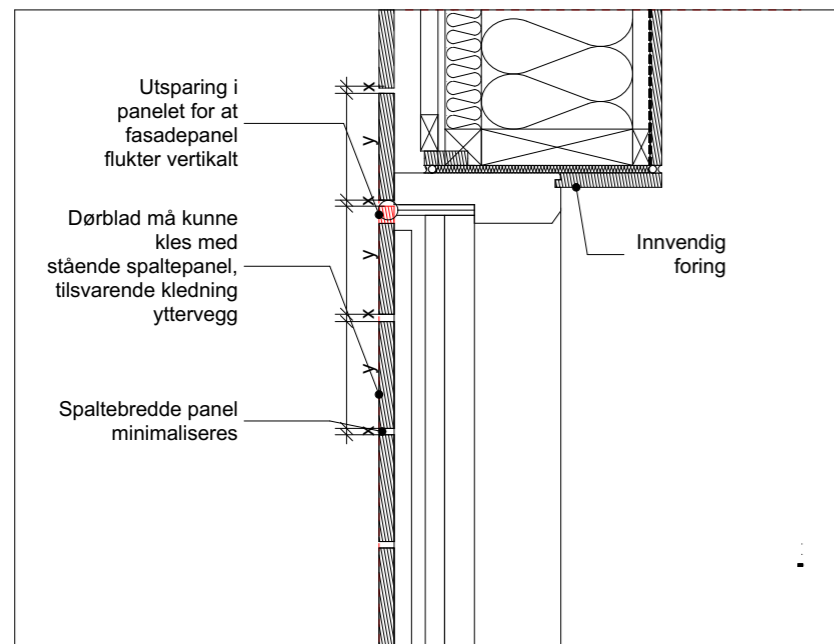


Horisontaldetalj 3, innfesting dør, fasade øst
Målestokk 1:10

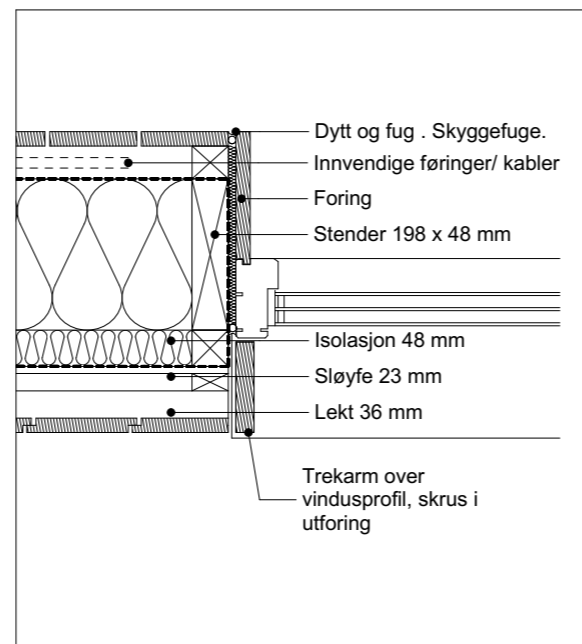

Horisontaldetalj 4, vindu i vegg, fasade nord
Målestokk 1:10

Revisjon nr.:	Dato	Beskrivelse	Sign	Kontr.
1	2014.12.09		TS	LOY
2	2015.06.05		SG	LOY

Index	Dato	Beskrivelse	Sign	Kontr.
Prosjekteringsgruppen:				
●	ARK :	Torunn Stensheim	Tif 99 29 28 69	
○	RIB :	Lise L. Vullum/ Knut Kristian Larsplass	Tif 97 59 09 07 Tif 91 32 61 96	
○	RIE :	Lars Erik Kure	Tif 41 60 26 21	
○	RIV :	Agnethe Schnitler	Tif 95 02 58 36	
○	RIBr :	Gaute Larsen	Tif 91 99 08 09	
○	RIBFy :	Fredrik Moen Haaland	Tif 40 07 11 01	

Anbudstegninger			
Ormåsen SFO <small>Øvre Eiker kommune</small>	Sign.:	TS	Kontroll:
			LOY
<div style="text-align: center;">  15.11.2014 Målestokk: 1:10 Kontroll utførende </div>	Sign.:		Kontroll:
	asplan viak oslo		
Prosjektnr.: 535944	Tegningsnr.: AD 02	Prosjektnr. for prosjekterende/lev	
Type tegning: Horisontaldetaljer			