


PLAN AV KJELLER-ETASJE
ODDERNESHALLEN MÅL 1:200

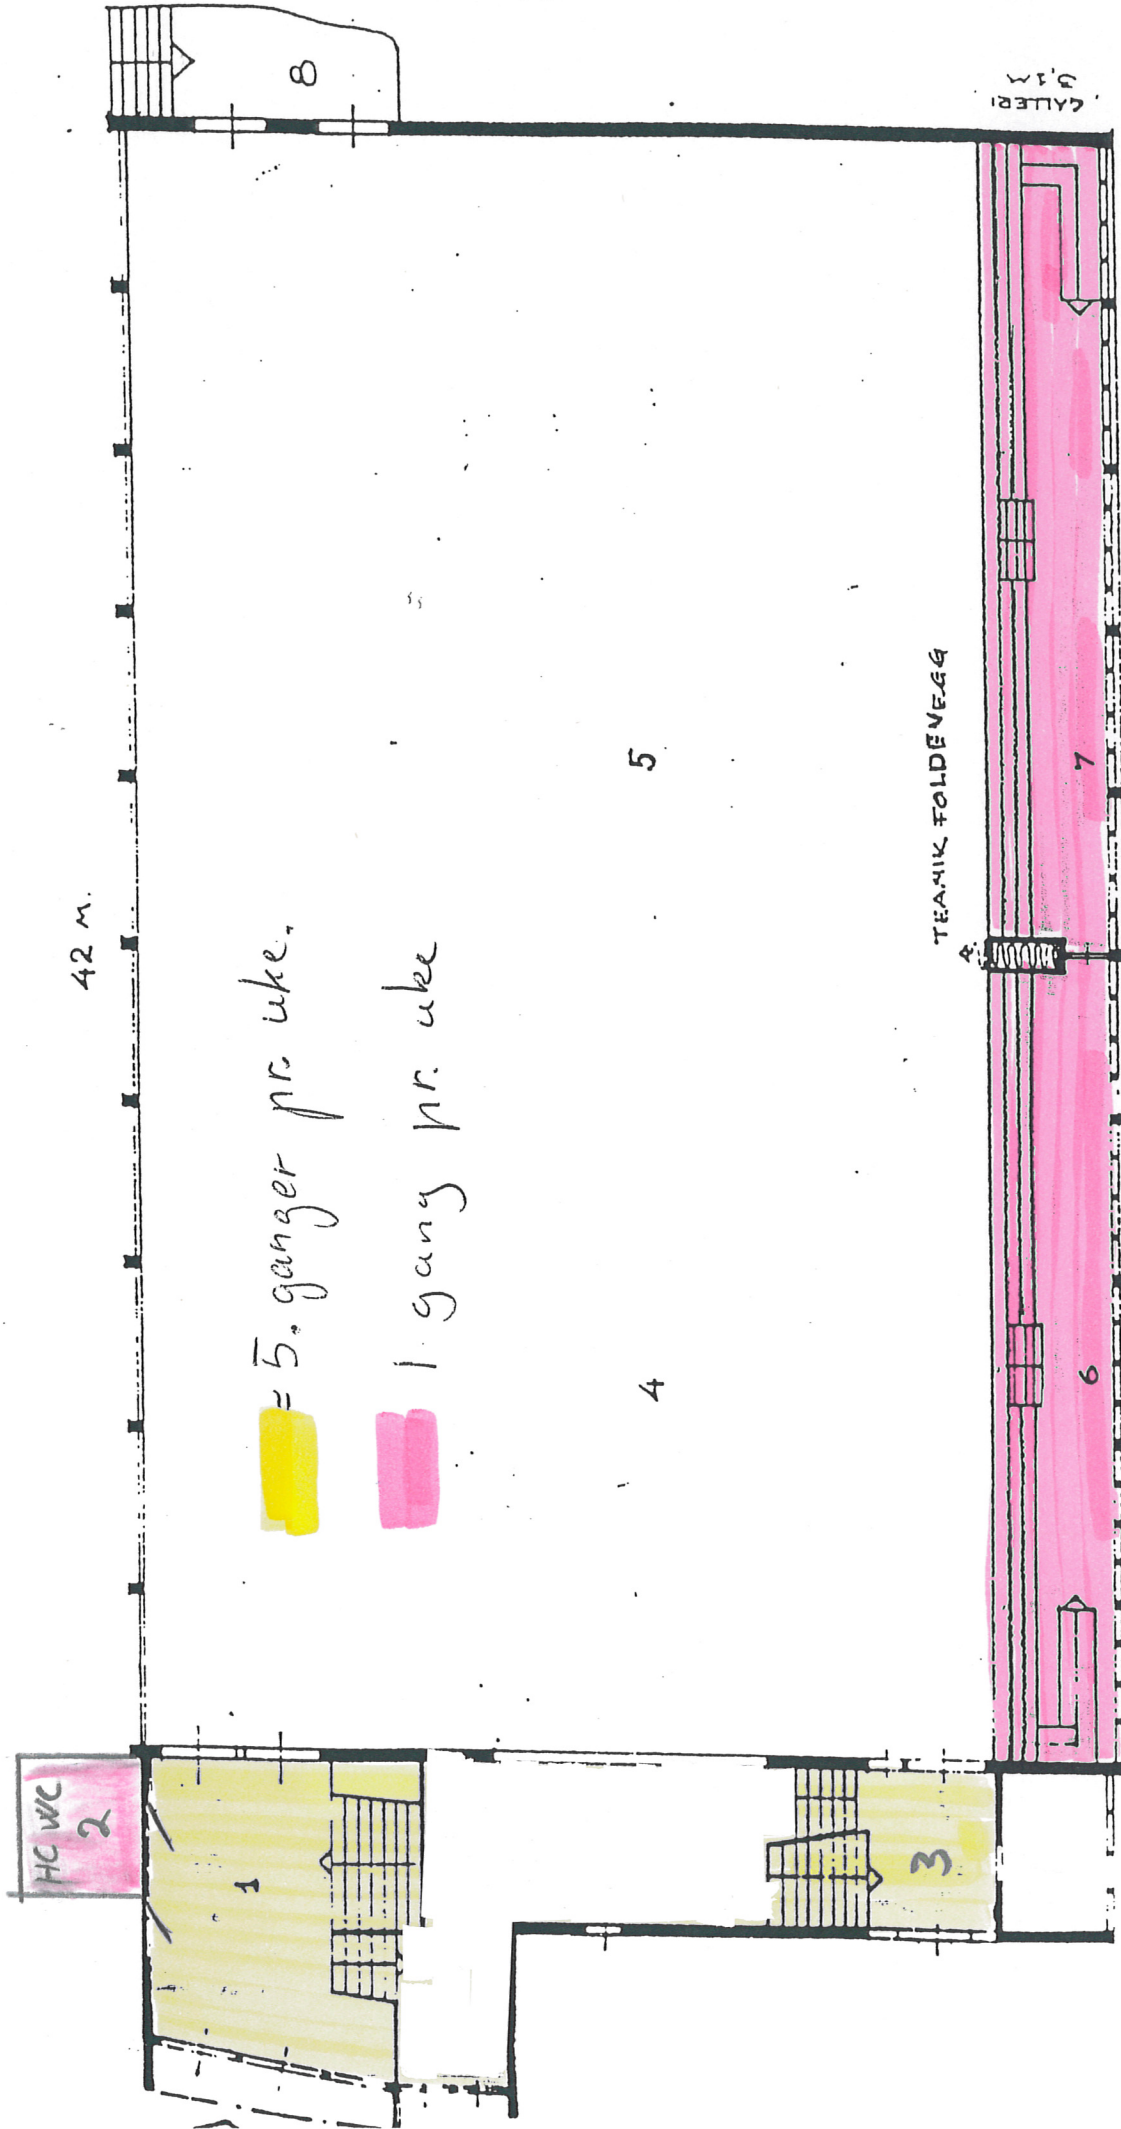

42 m.

= 5. ganger pr uke.

1 gang pr uke

TEAMIK FOLDENEVEGG

GALLERI
3,1M

1. ET GOLV: 21,55M

PLAN AV 1. ETASJE

ODDERNESHALLEN MÅL 1:200