


1:100 Fasade Vest

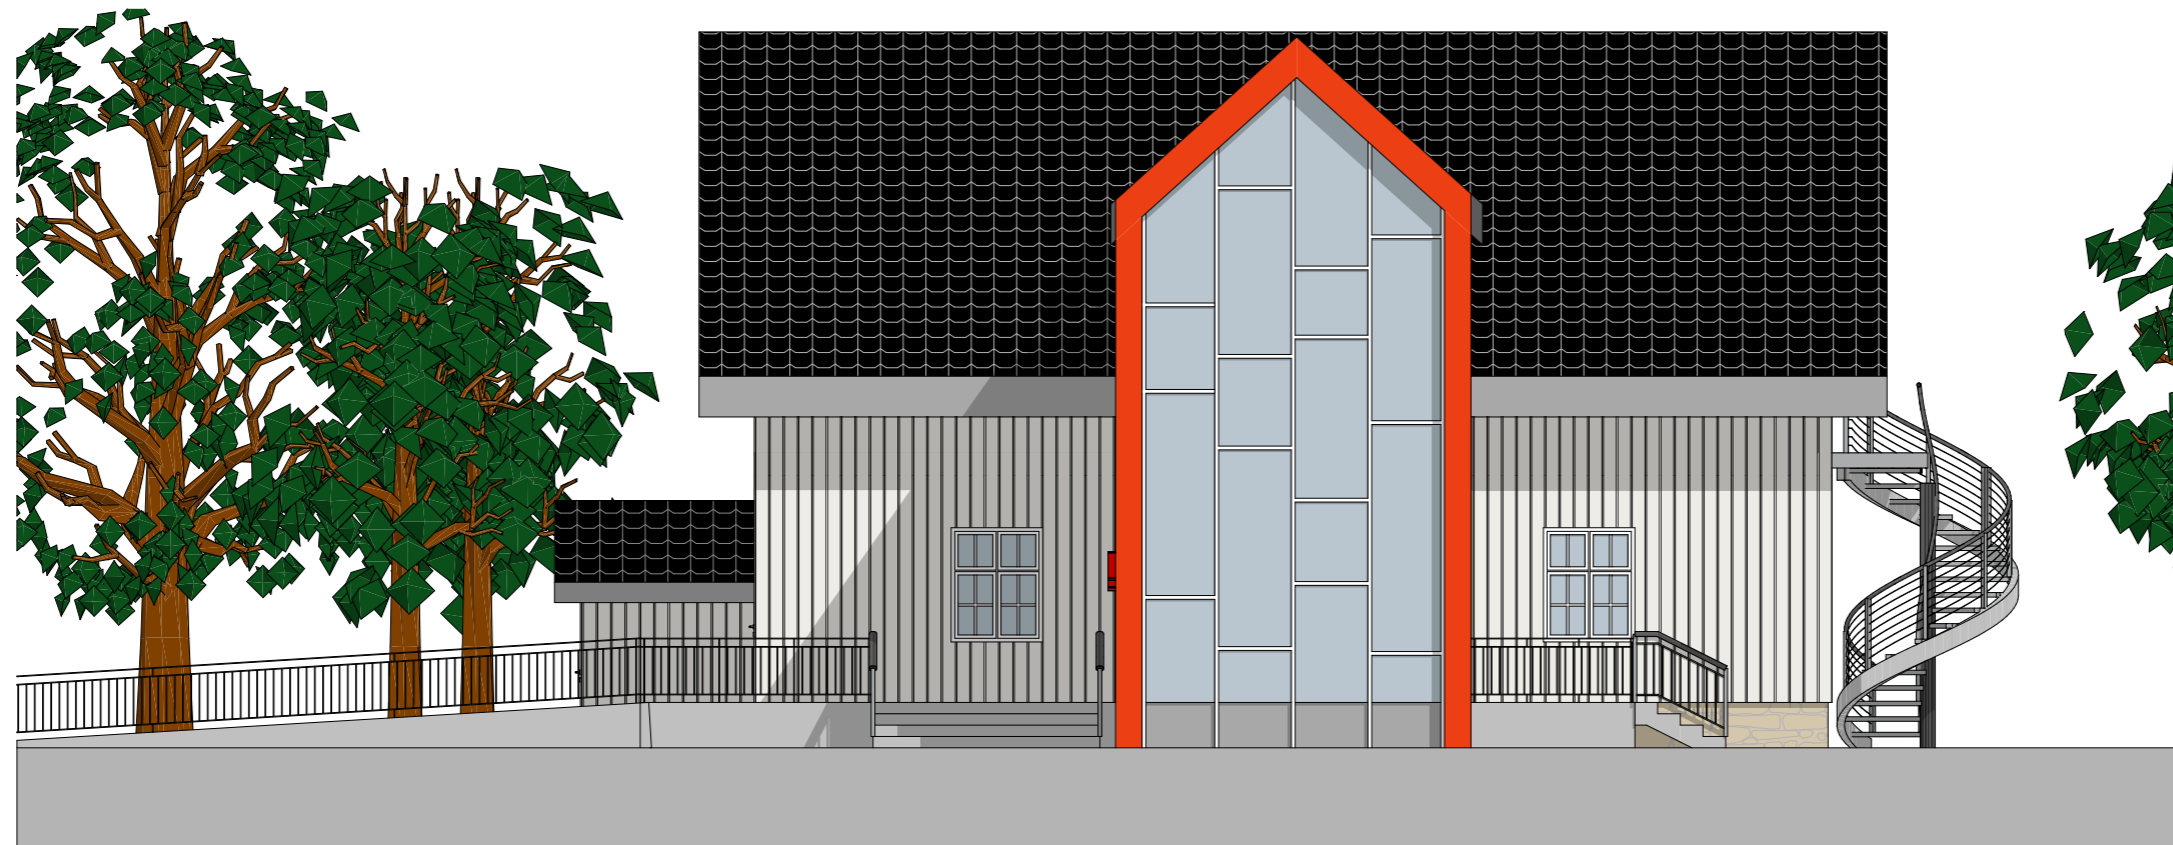

1:100 Fasade Nord