

PLATS FÖR NYTT VENT-AGGREGAT
OCH INSTALLATIONER

NYA FÖNTER

15°

UTRYMNINGSTRAPPOR

ALLE UTVENDIGE REKTANGULÆRE KANALER
ISOLERES INNVENDIG MED GLAVA 2000-50mm
I TOPP OG BLINN, 100mm I ALLE SIDER
OG ENDEBUNNER.


ALL UTV. SPIRO ISOLERES MED 50mm ^{FASAD} LAMELL OG MANTLES

NAUTILUS KRISTIANSUND
ATLANTERHAVSBADET

SNITT A

Soon Clima as
Alicenbergvn. 24-1555 Son
post@soonclima.no

D. GRYTAN | 10.11.06 | 1:100 | V029:01A

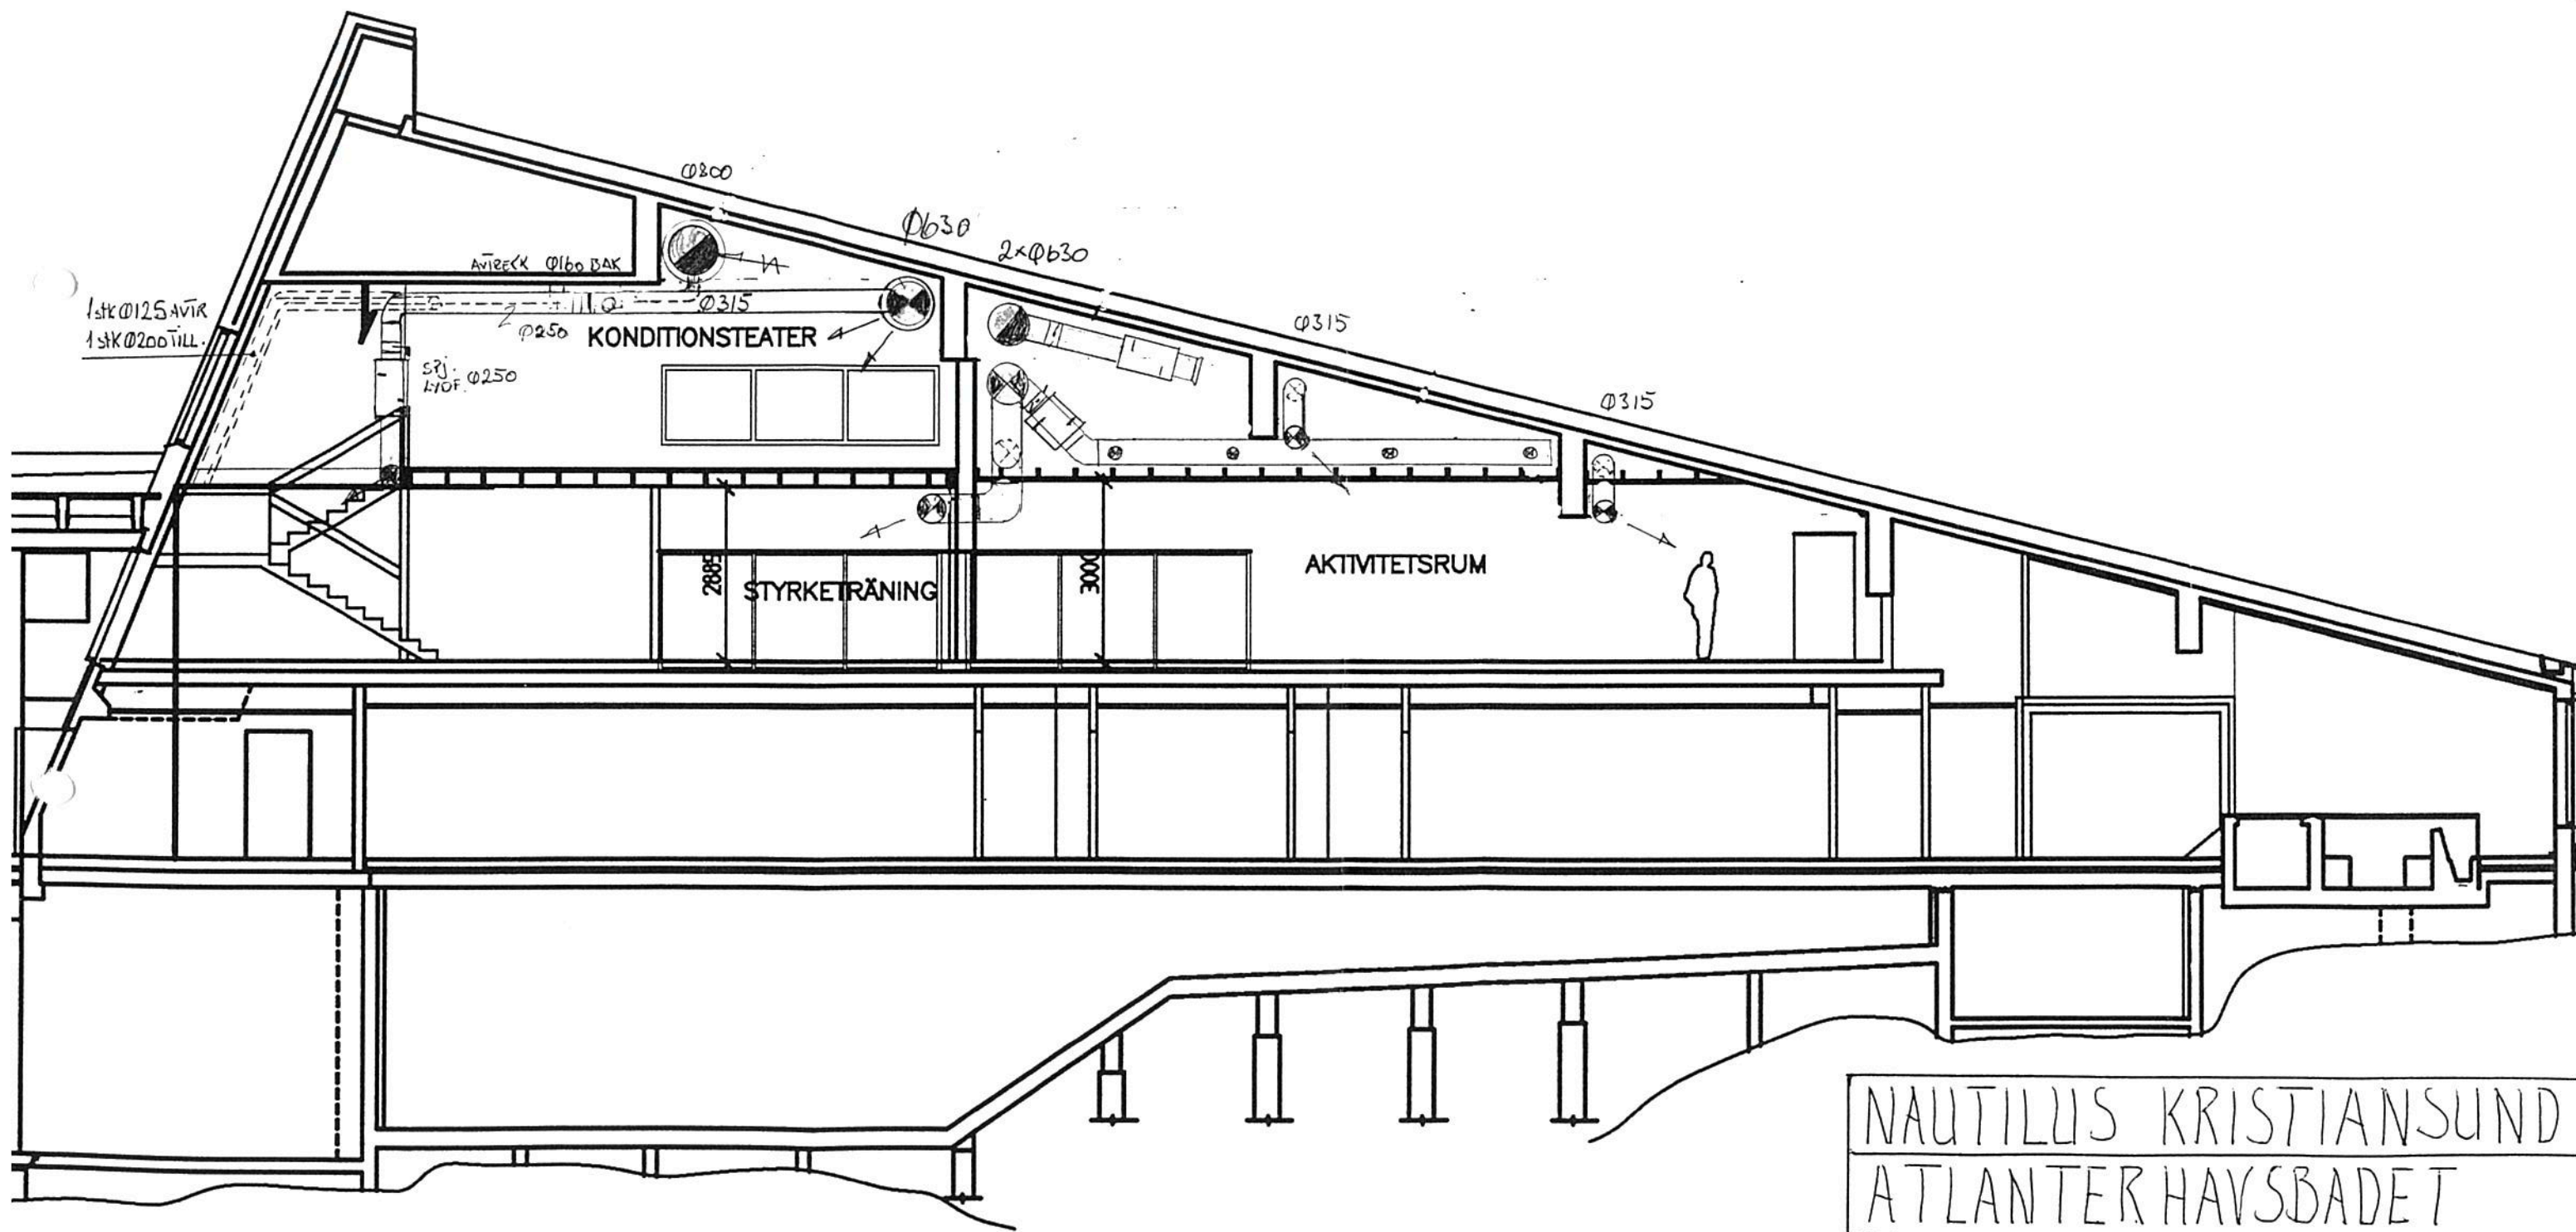

1 stk Ø125 AVIK
1 stk Ø200 TILL.

AVIRECK Ø160 BAK

Ø800

Ø630

2xØ630

KONDITIONSTEATER

SJ. Ø250
L/OF. Ø250

Ø250

2805

STYRKE TRÄNING

3000

AKTIVITETS RUM

Ø315

Ø315

SEKTION

NAUTILUS KRISTIANSUND
ATLANTER HAVSBADET

SNITT B

Soon Clima as
Alicenbergvn. 24-1555 Son
post@soonclima.no

D. GRÅTAN | 10.11.06 | 1:100 | VO29:02A

NAUTILUS KRISTIANSUND

ATLANTERHAVSBADET

PLAN MEZZANIN




Soon Clima as
Allenbergvn. 24-1555 Son
post@soonclima.no

D. GZTIAN

10.11.06

1:100

V029:03 A

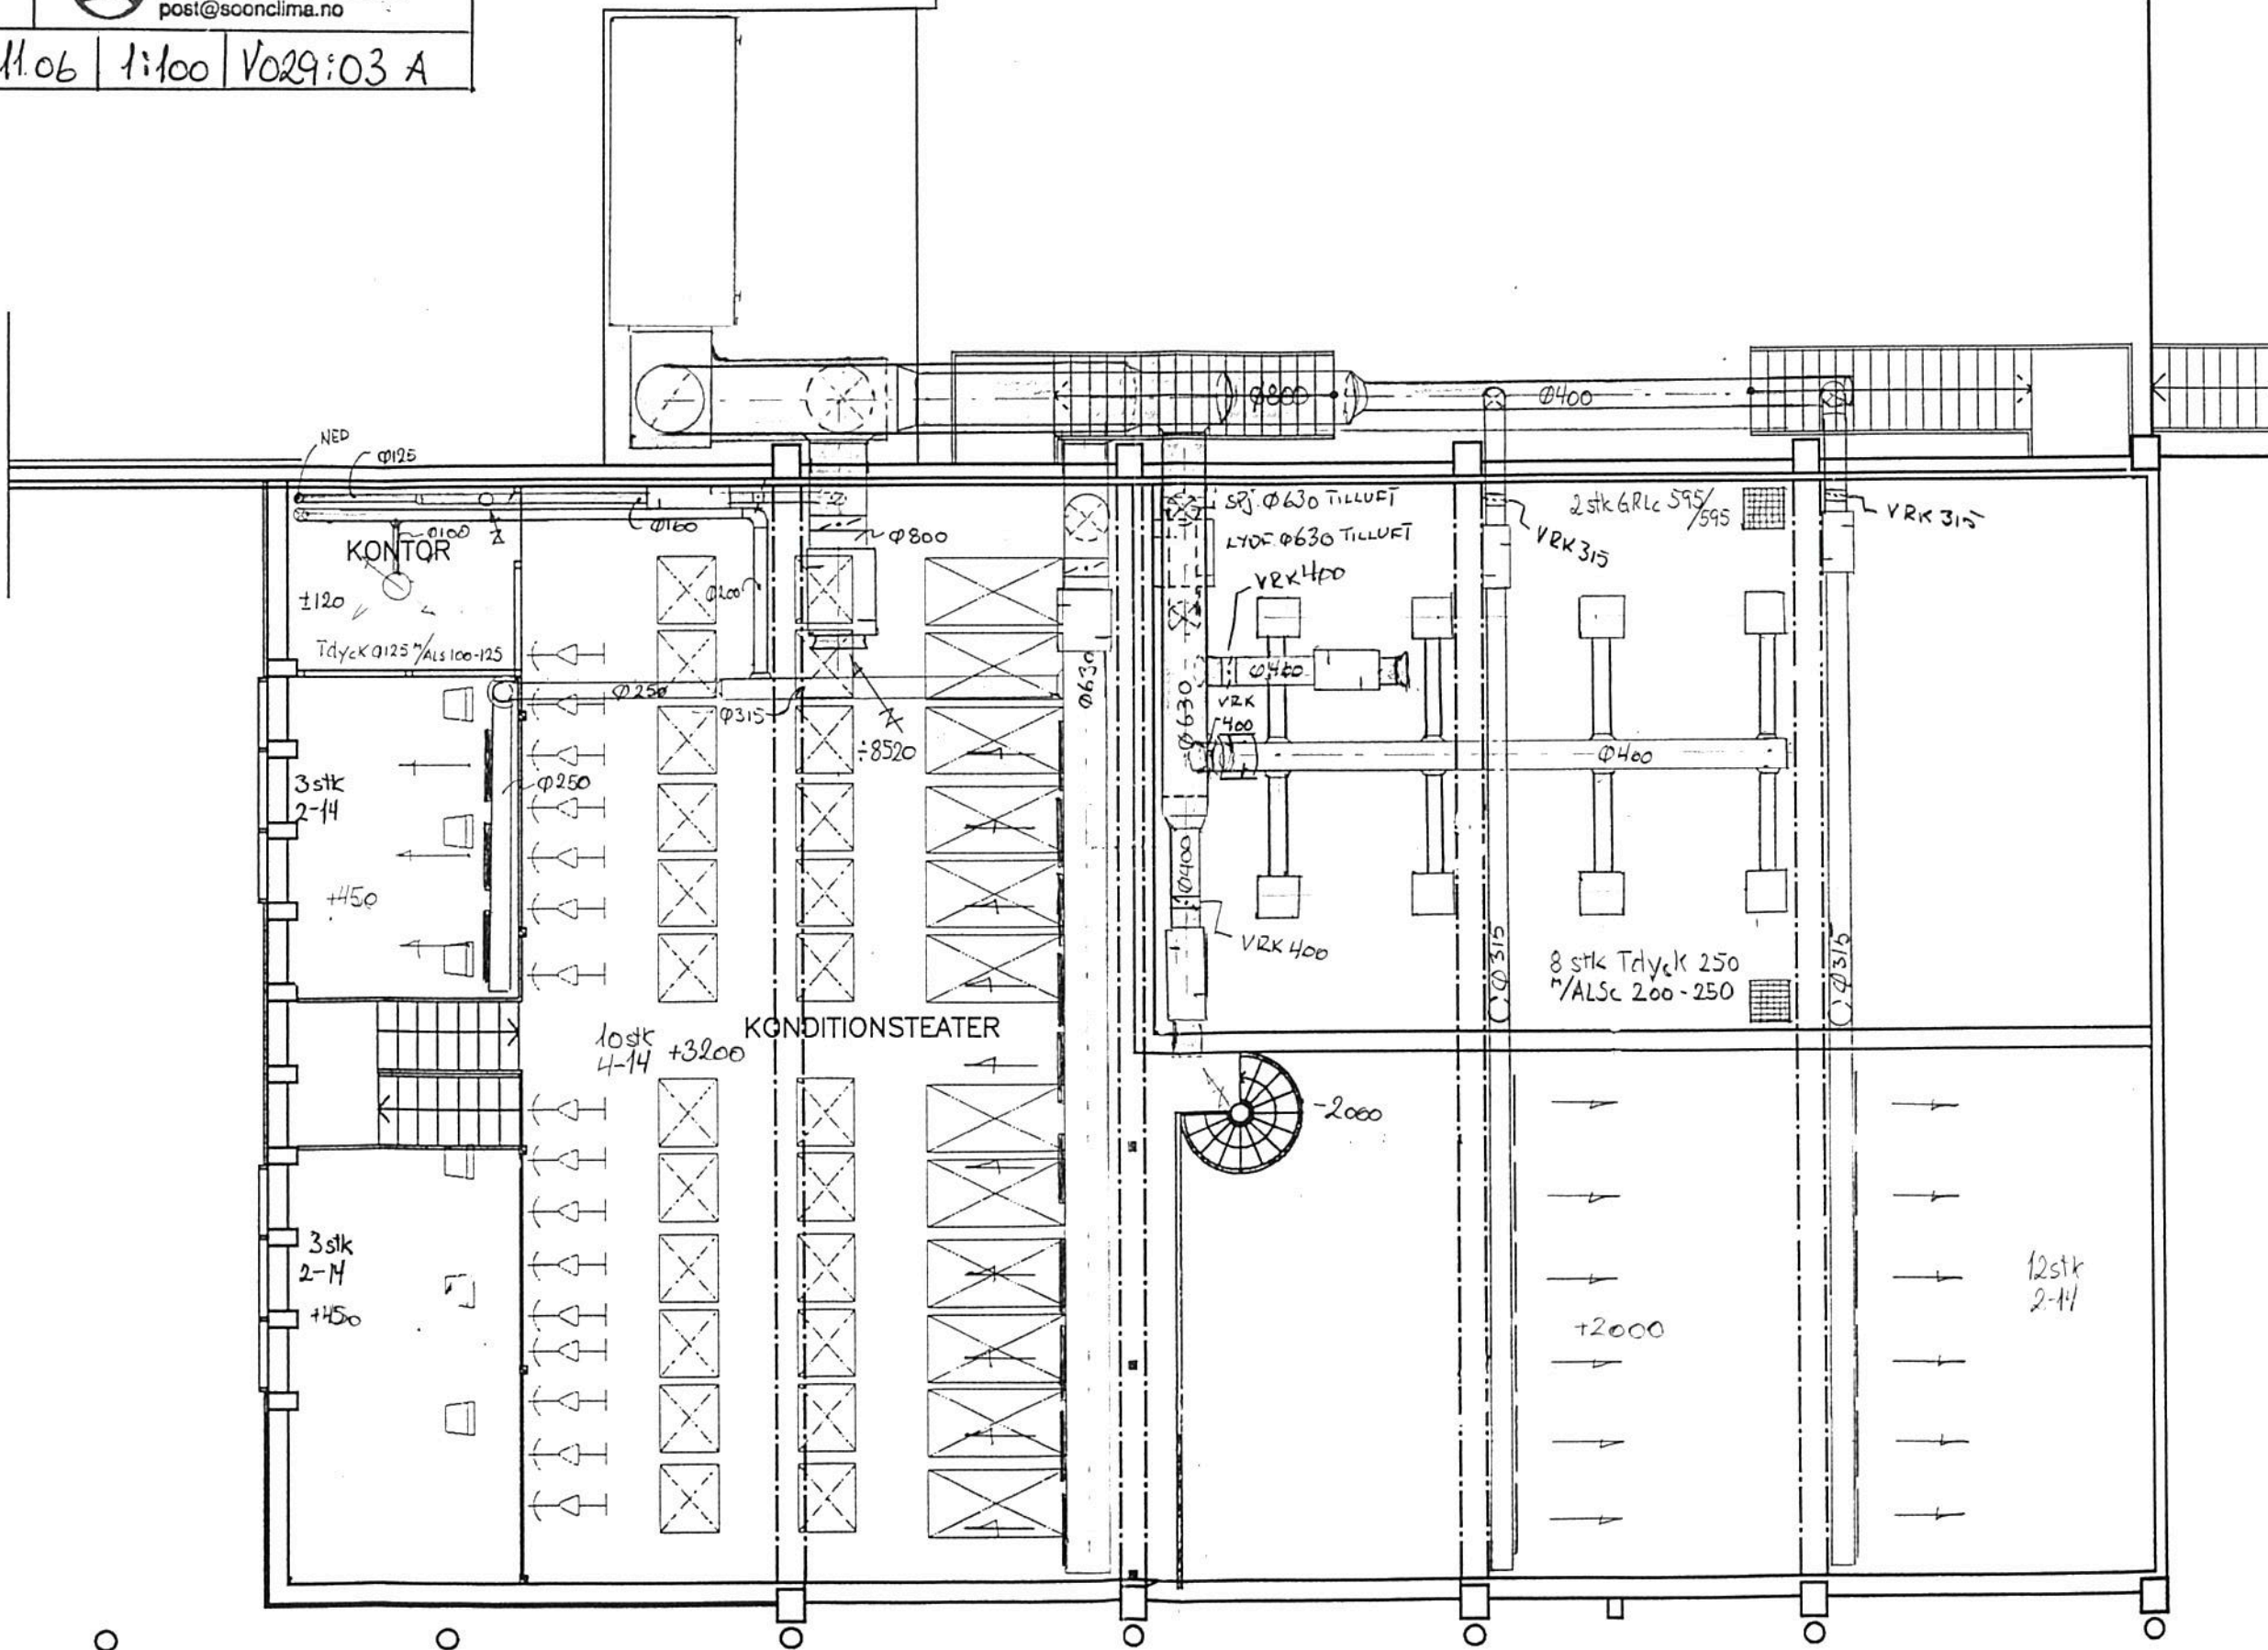

NAUTILUS KRISTIANSLUND

ATLANTER HAVSBADET

PLAN ENTRÉ

 **Soon Clima as**
Allcenborgvn. 24-1555 Son
post@soonclima.no

D.GRYTAN 10.11.06 1:100 V029:4 A

