


1:200 Snitt A

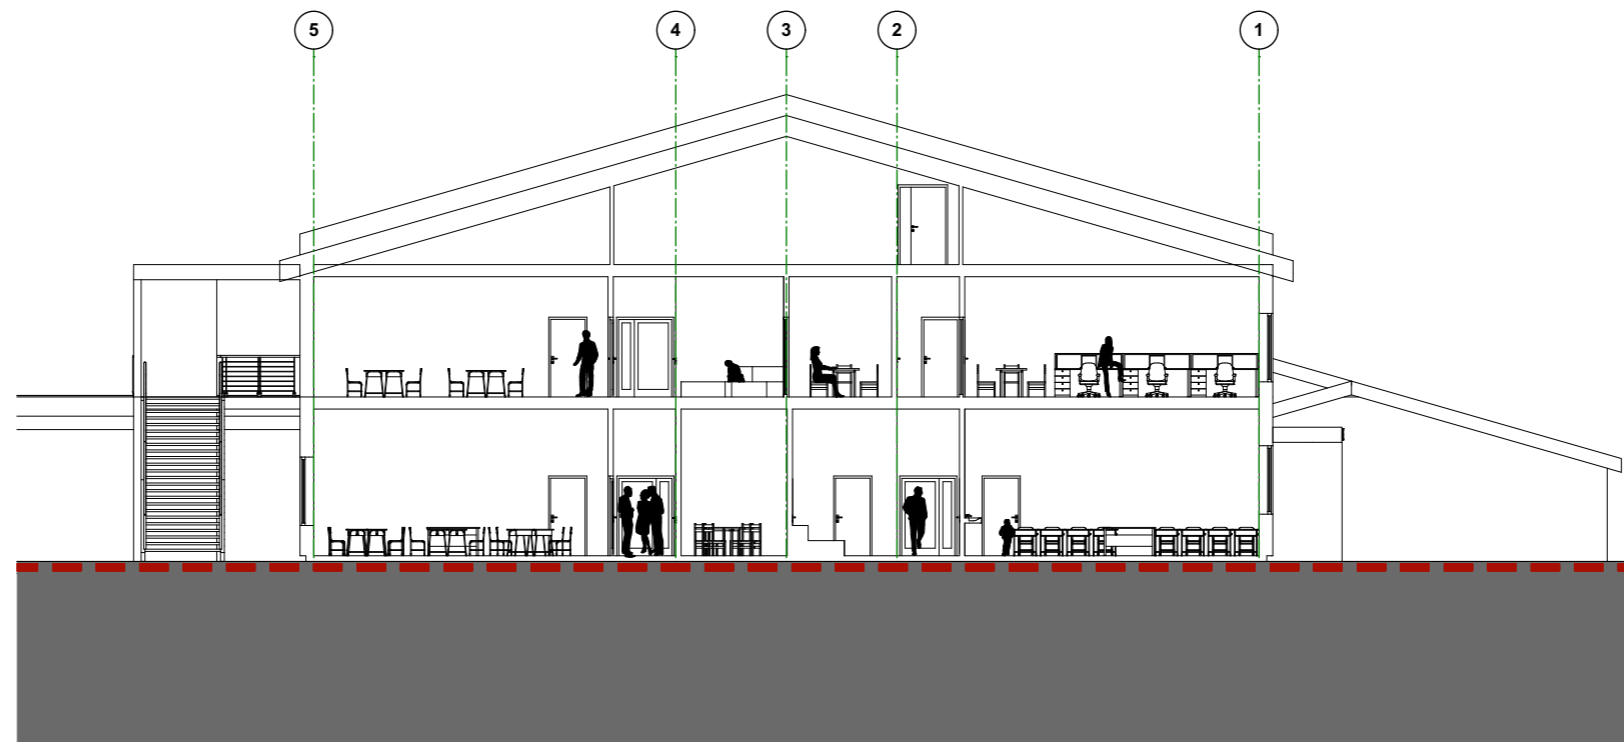

1:200 Snitt B

TILBUDSTEGNING