



8 x 18 m = 144 m

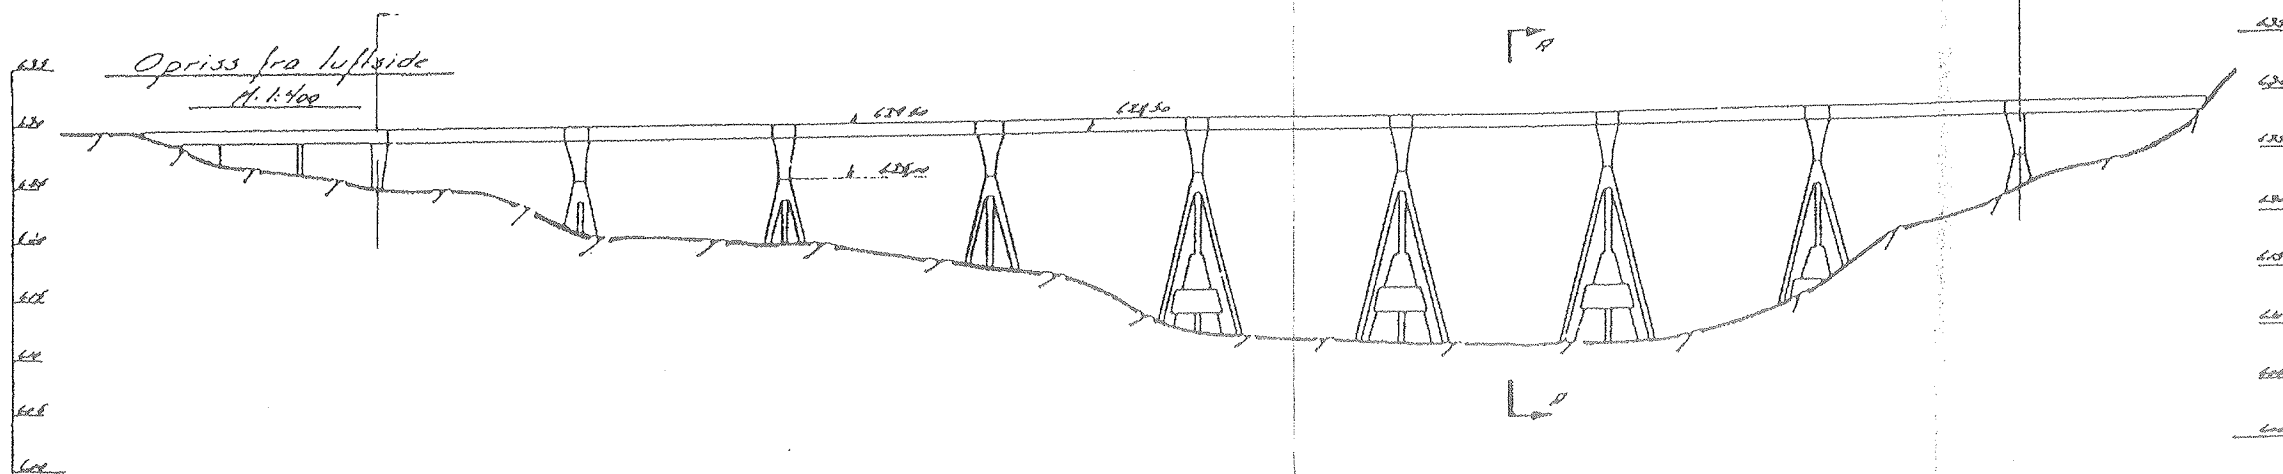

Schnitt 1 denotere som ved den I

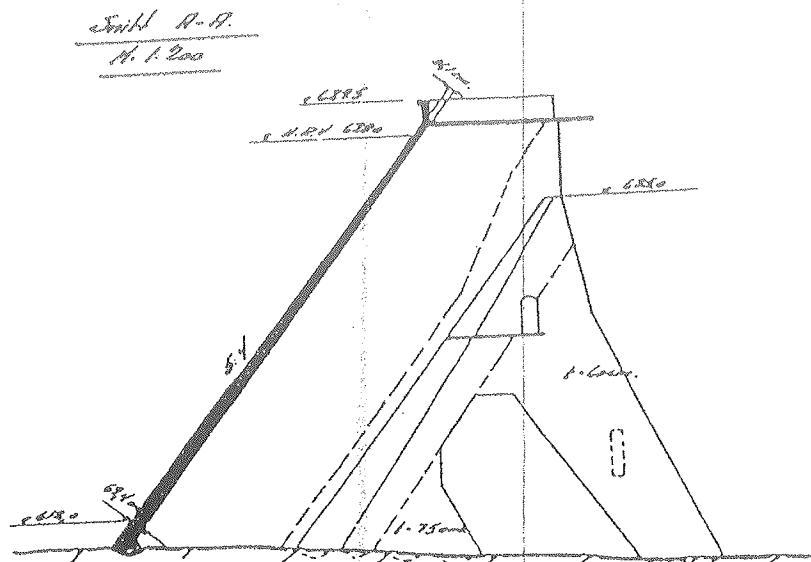

VESTFØRDER ELEKTRISITETSVÆRK.	Administratør	Tegn. Nr. 6. 34-13
Nömann. Dan. K.	1:200	Tred. s.s.
Overvåkingsplan.	1:200	Kbr.
INGENIØR CHR. F. GØNNER OSLO	Arb. nr. 1	23 27/6