


3D

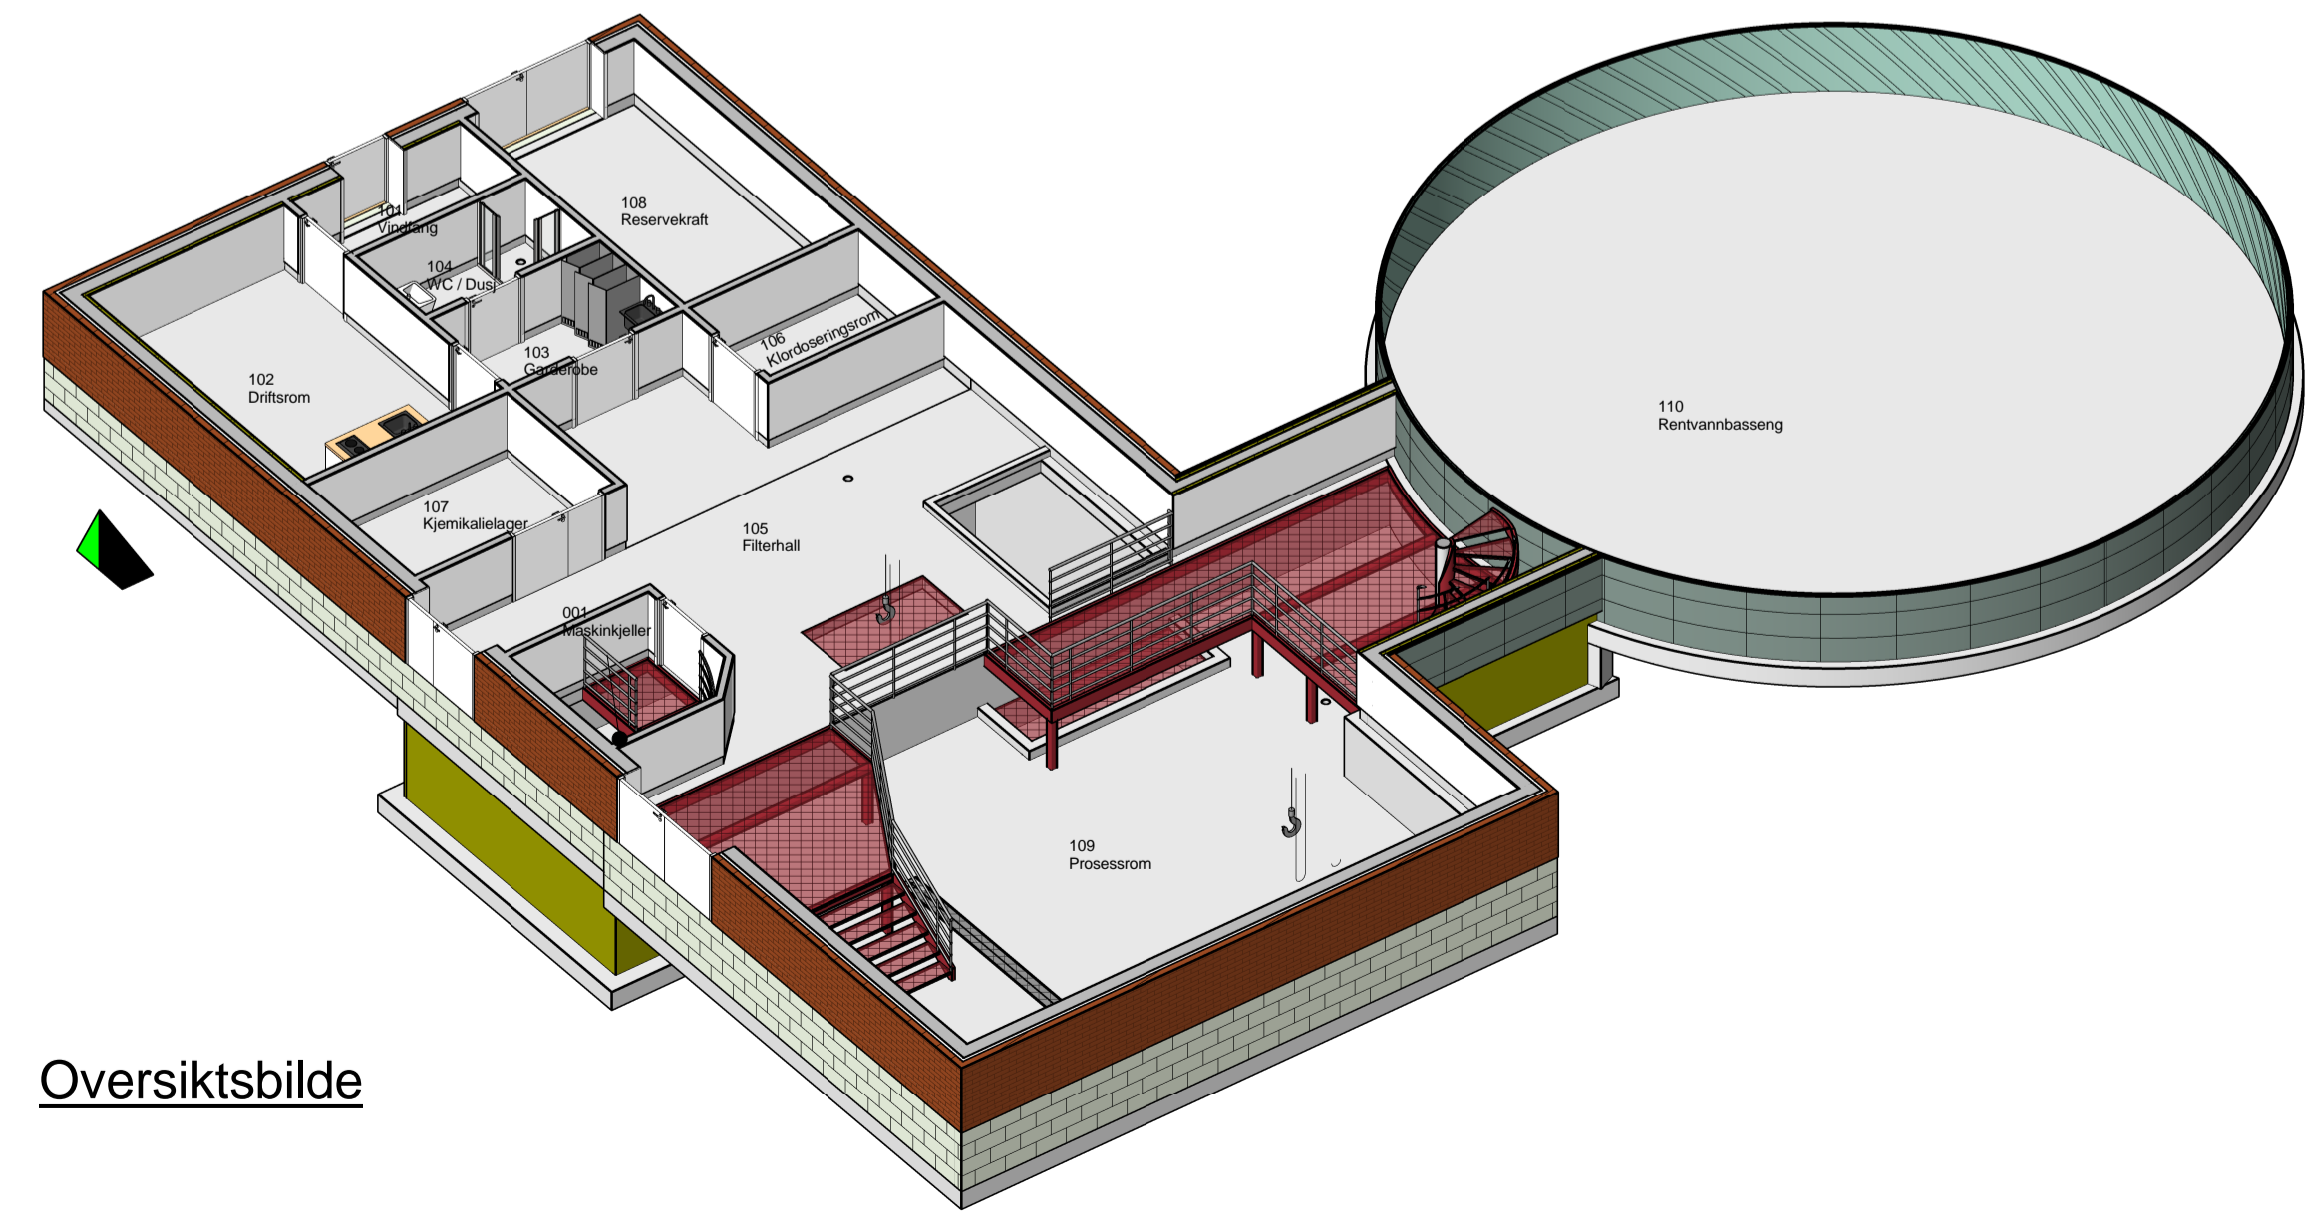

Oversiktsbilde

Tegningnummer AF 00 01		Revisjon A-01										
<table border="1"> <tr> <td>A - 01</td> <td>Anbudstegning</td> <td>12.04.2016</td> <td>MR</td> <td>AD</td> </tr> <tr> <td>Rev.</td> <td>Tekst:</td> <td>Rev. dato</td> <td>Tegn.</td> <td>Korrig.</td> </tr> </table>			A - 01	Anbudstegning	12.04.2016	MR	AD	Rev.	Tekst:	Rev. dato	Tegn.	Korrig.
A - 01	Anbudstegning	12.04.2016	MR	AD								
Rev.	Tekst:	Rev. dato	Tegn.	Korrig.								
Anbudstegning												
Prosjekt: Vannverk Nes i Ådal Oppdragsgiver: Ringerike kommune												
Fasader / 3D												
Form												
Oppdragsleder: RK	Målestokk: 1:100	Rev.										
Oppdragsnr.: 537584-01	Aktørnummer: A1	A-01										
Tegn. nr. AF 00 01												
Fig. Type	Etg.	Lappnr.										

#Blkubegjensker: Oppdrag=537584-01;Revisjon=A-01;Revisjonsdato=12.04.2016;Revisjonskommentar=Anbudstegning;Målestokk=1:100;Tittel=Facader / 3D; Form; Dokumentnavn=AF 00 01#