




**Snitt 1-1 - Prosessrom / høydebasseng**  
1:50

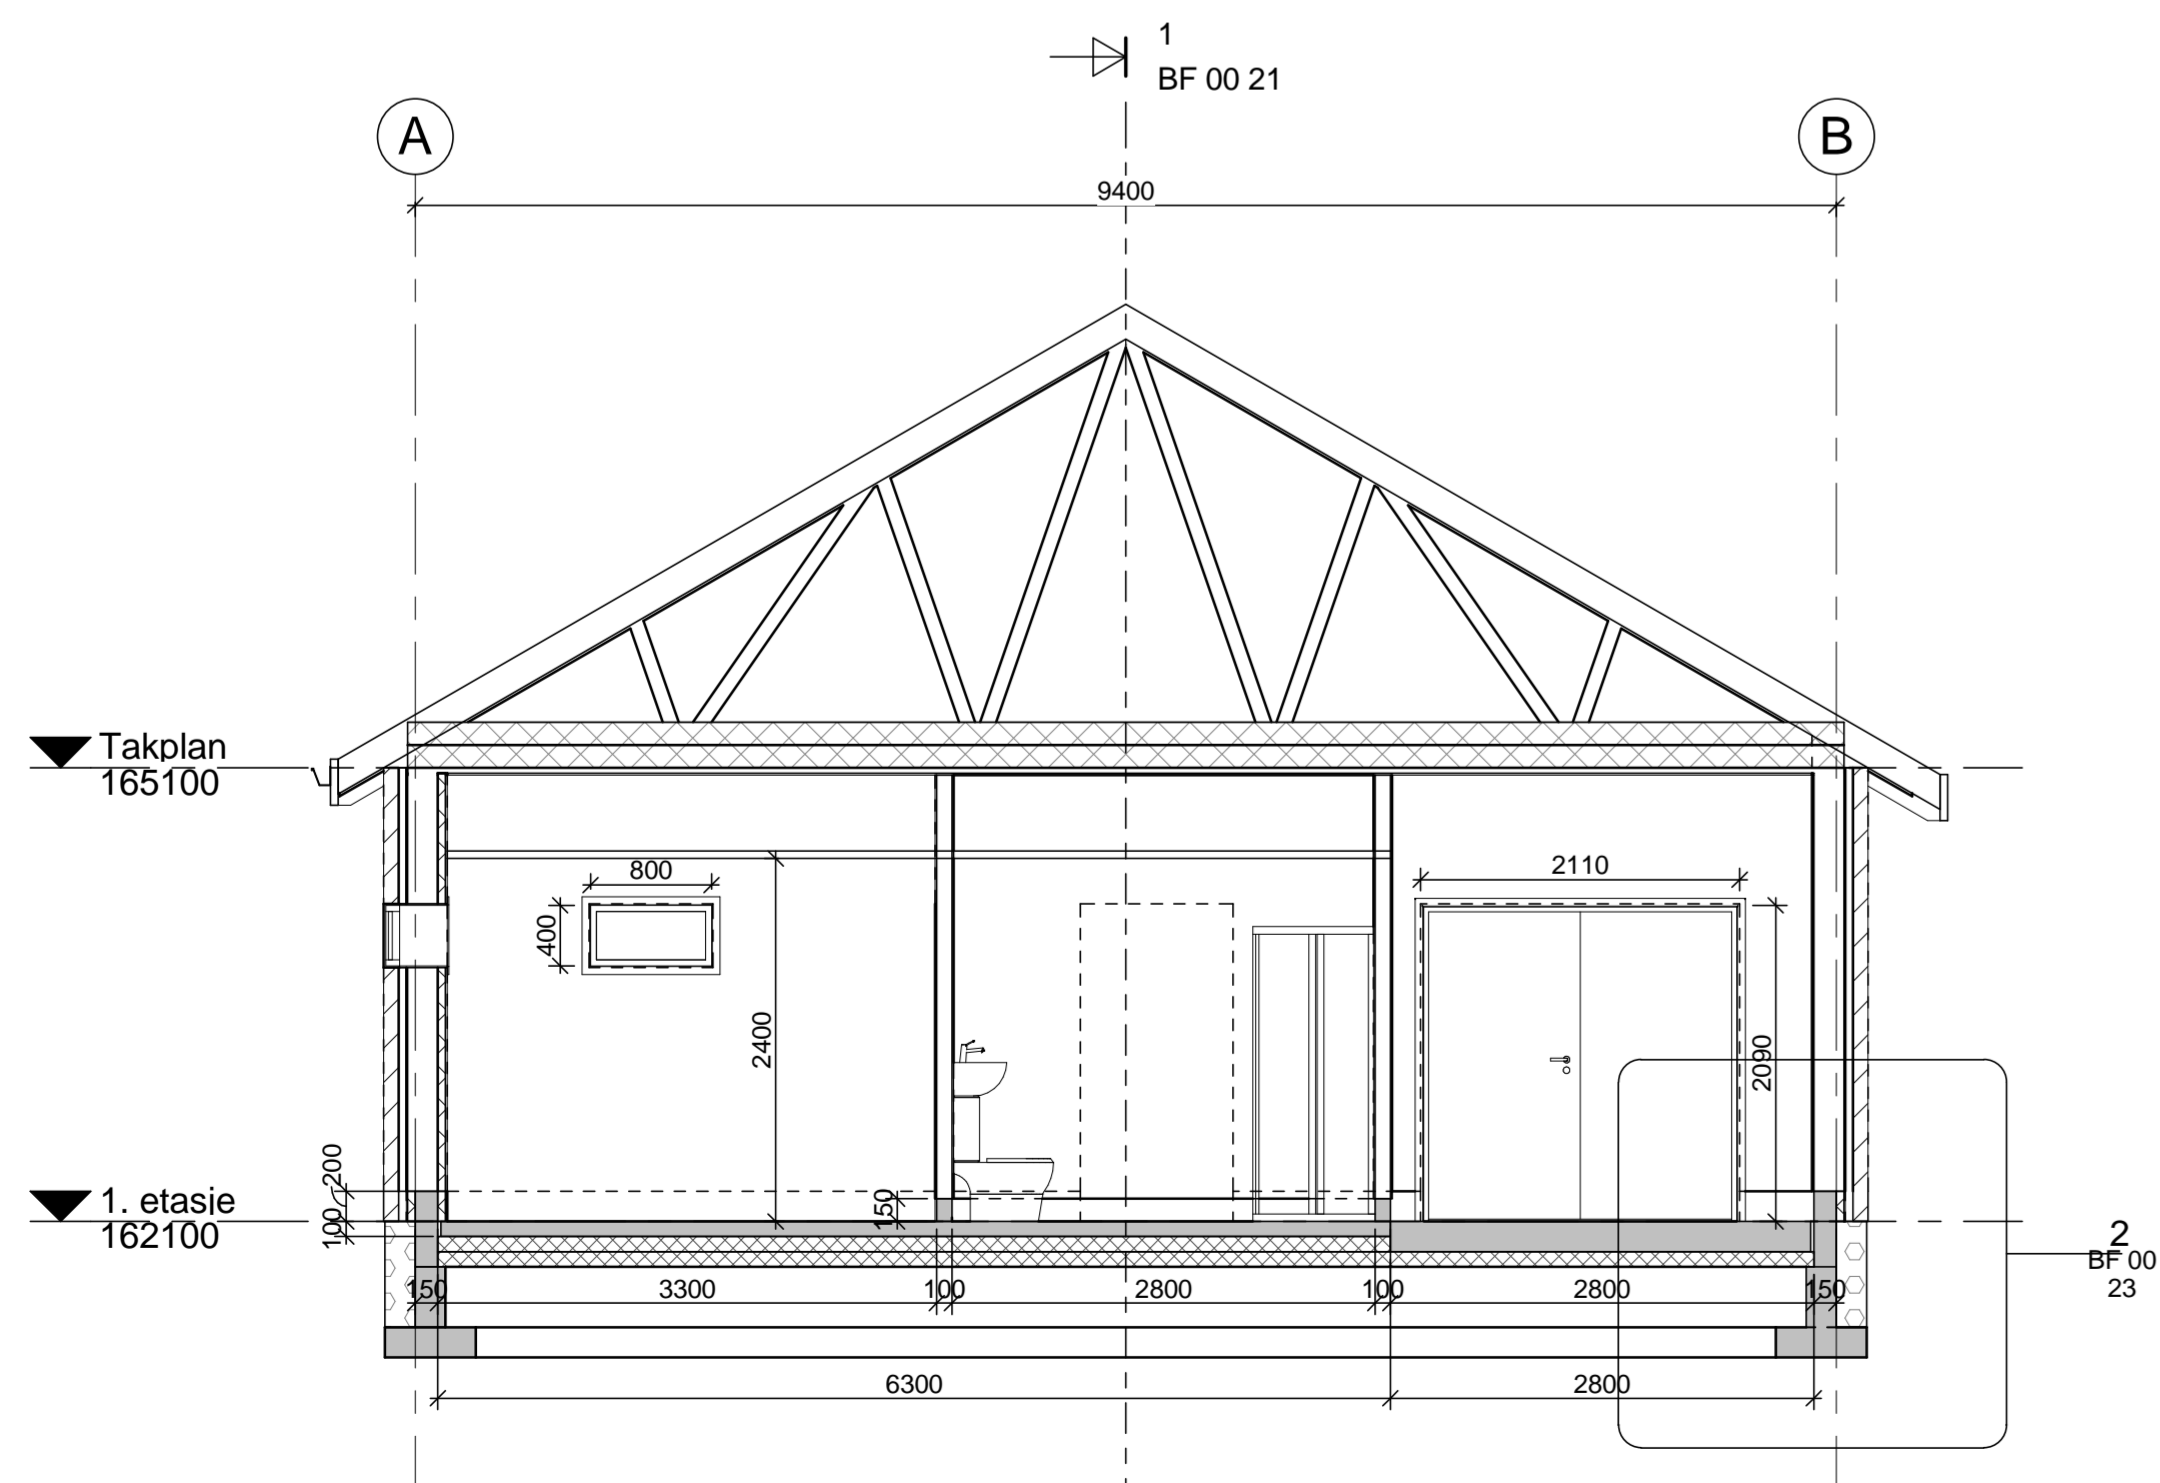

**Snitt 2-2 - Hovedbygg**  
1:50

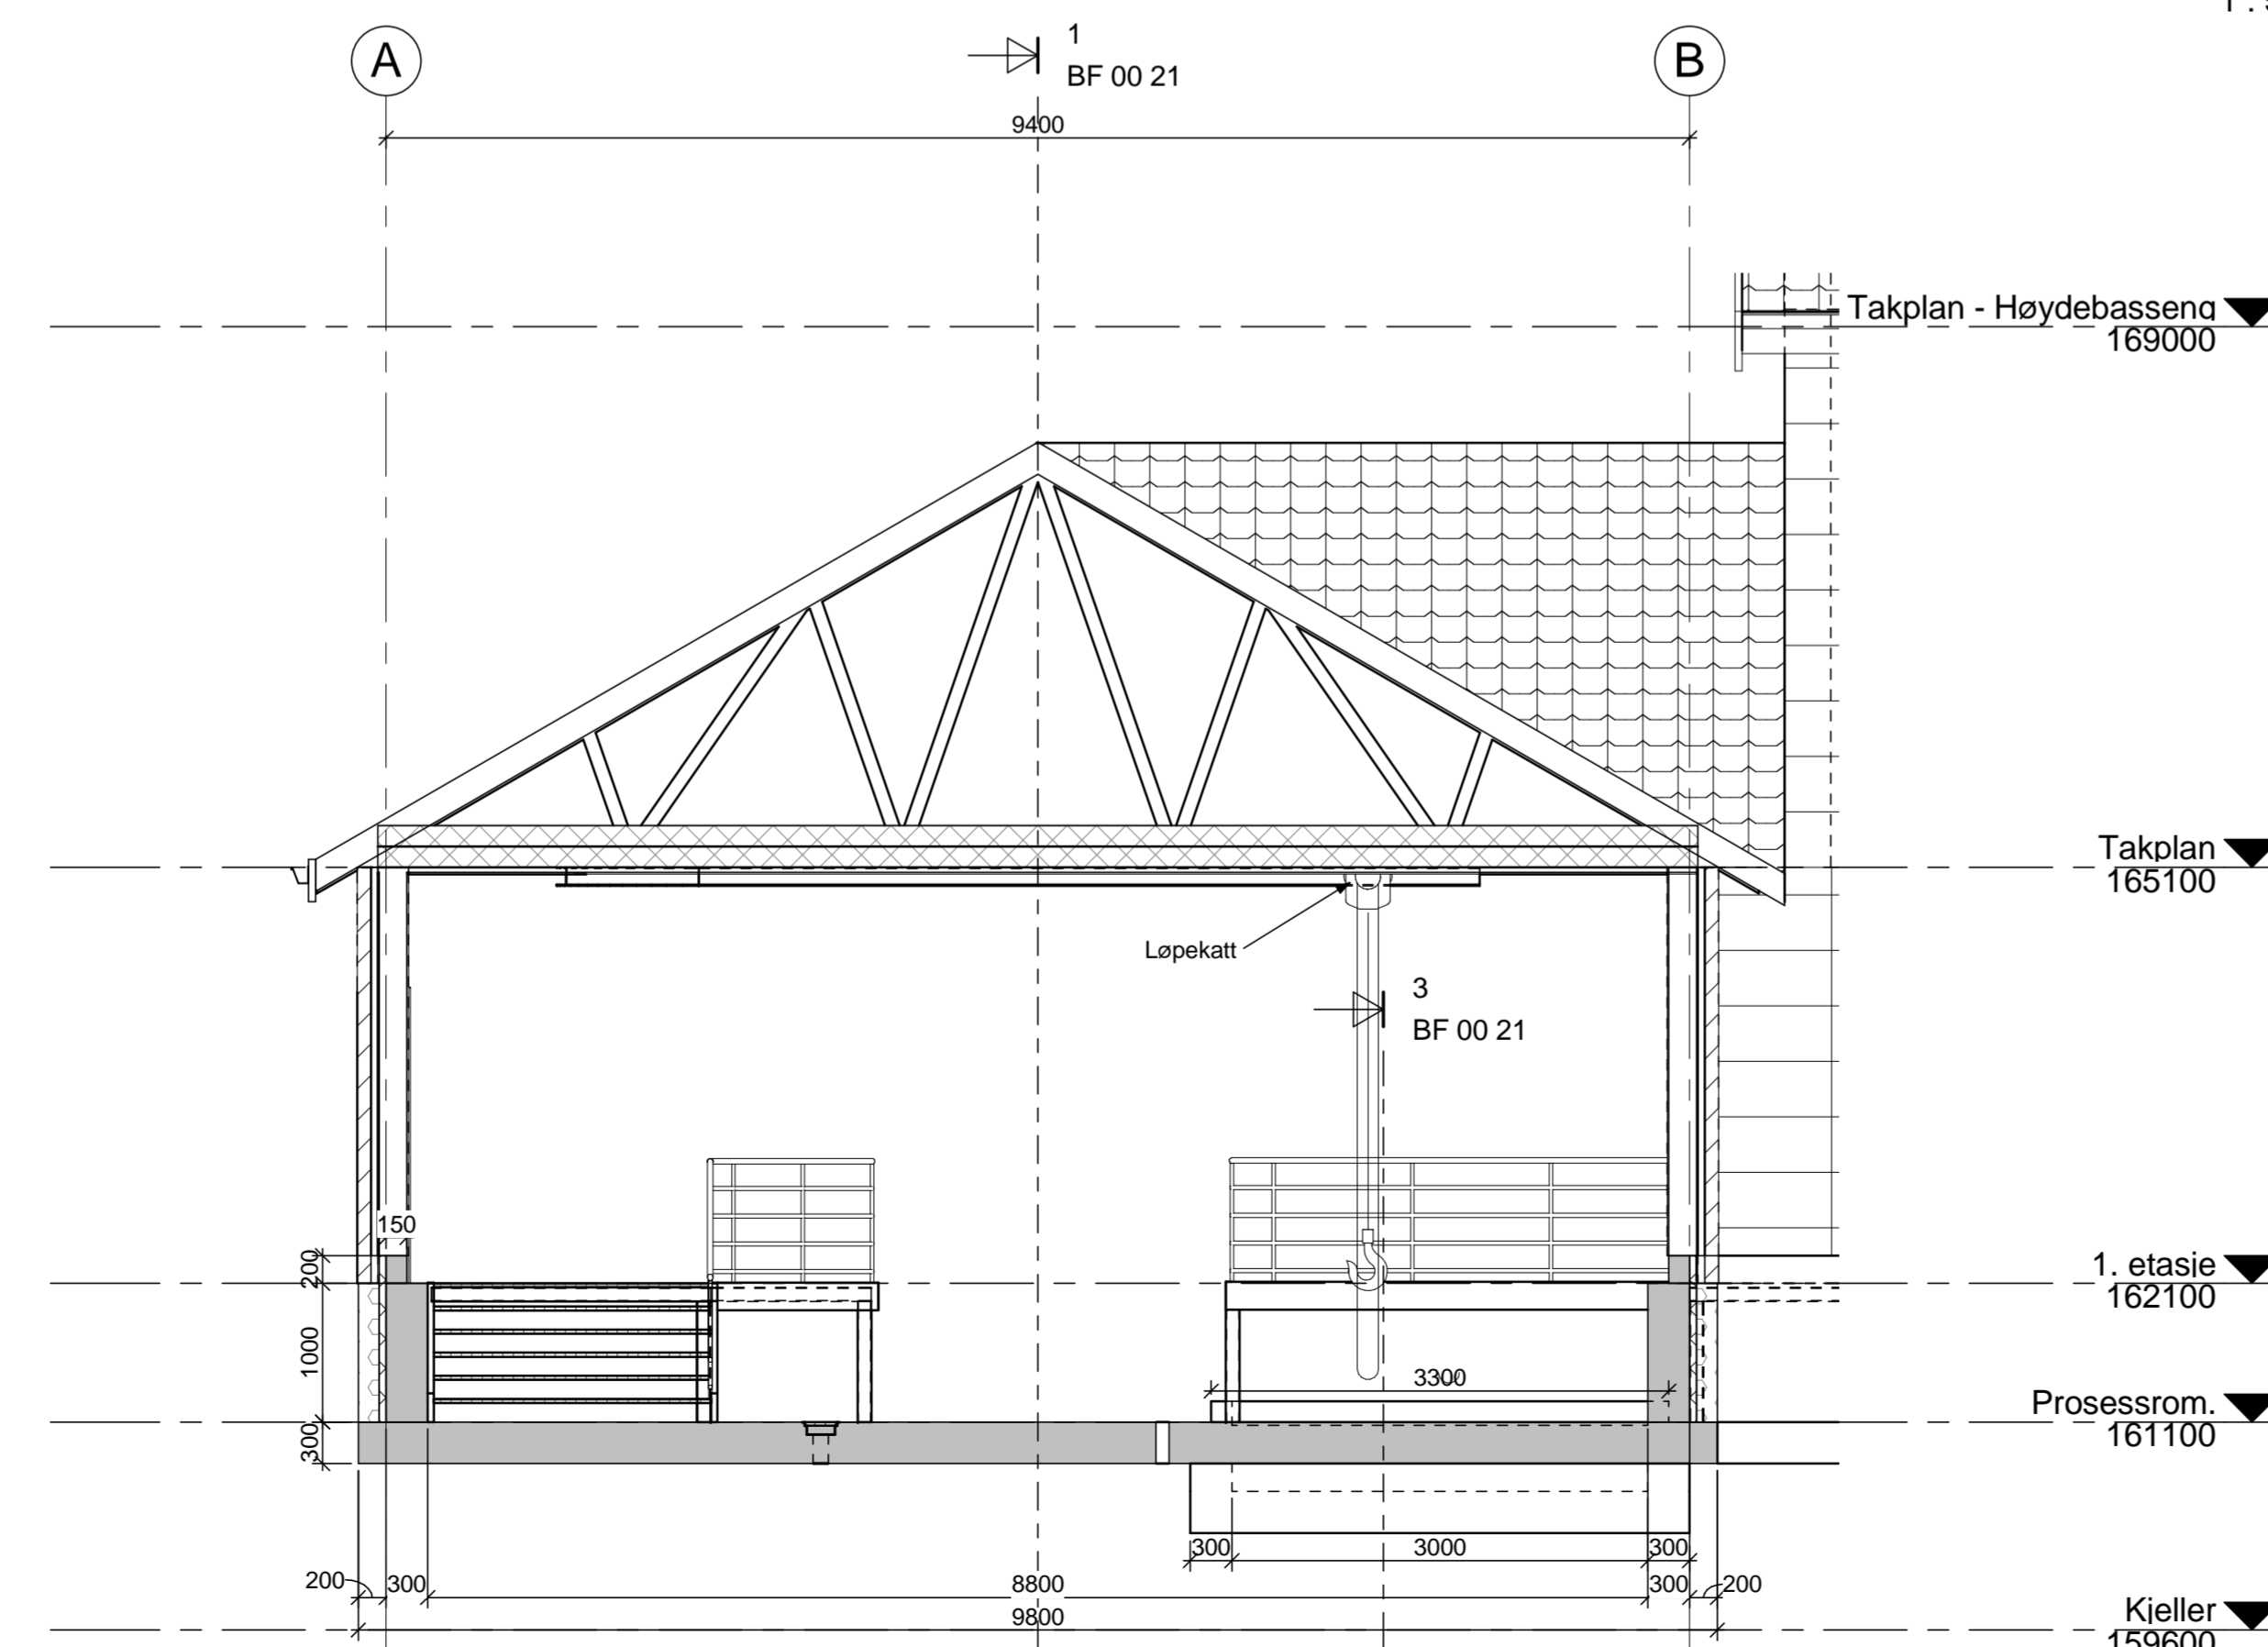

**Snitt - Prosessrom**  
1:50

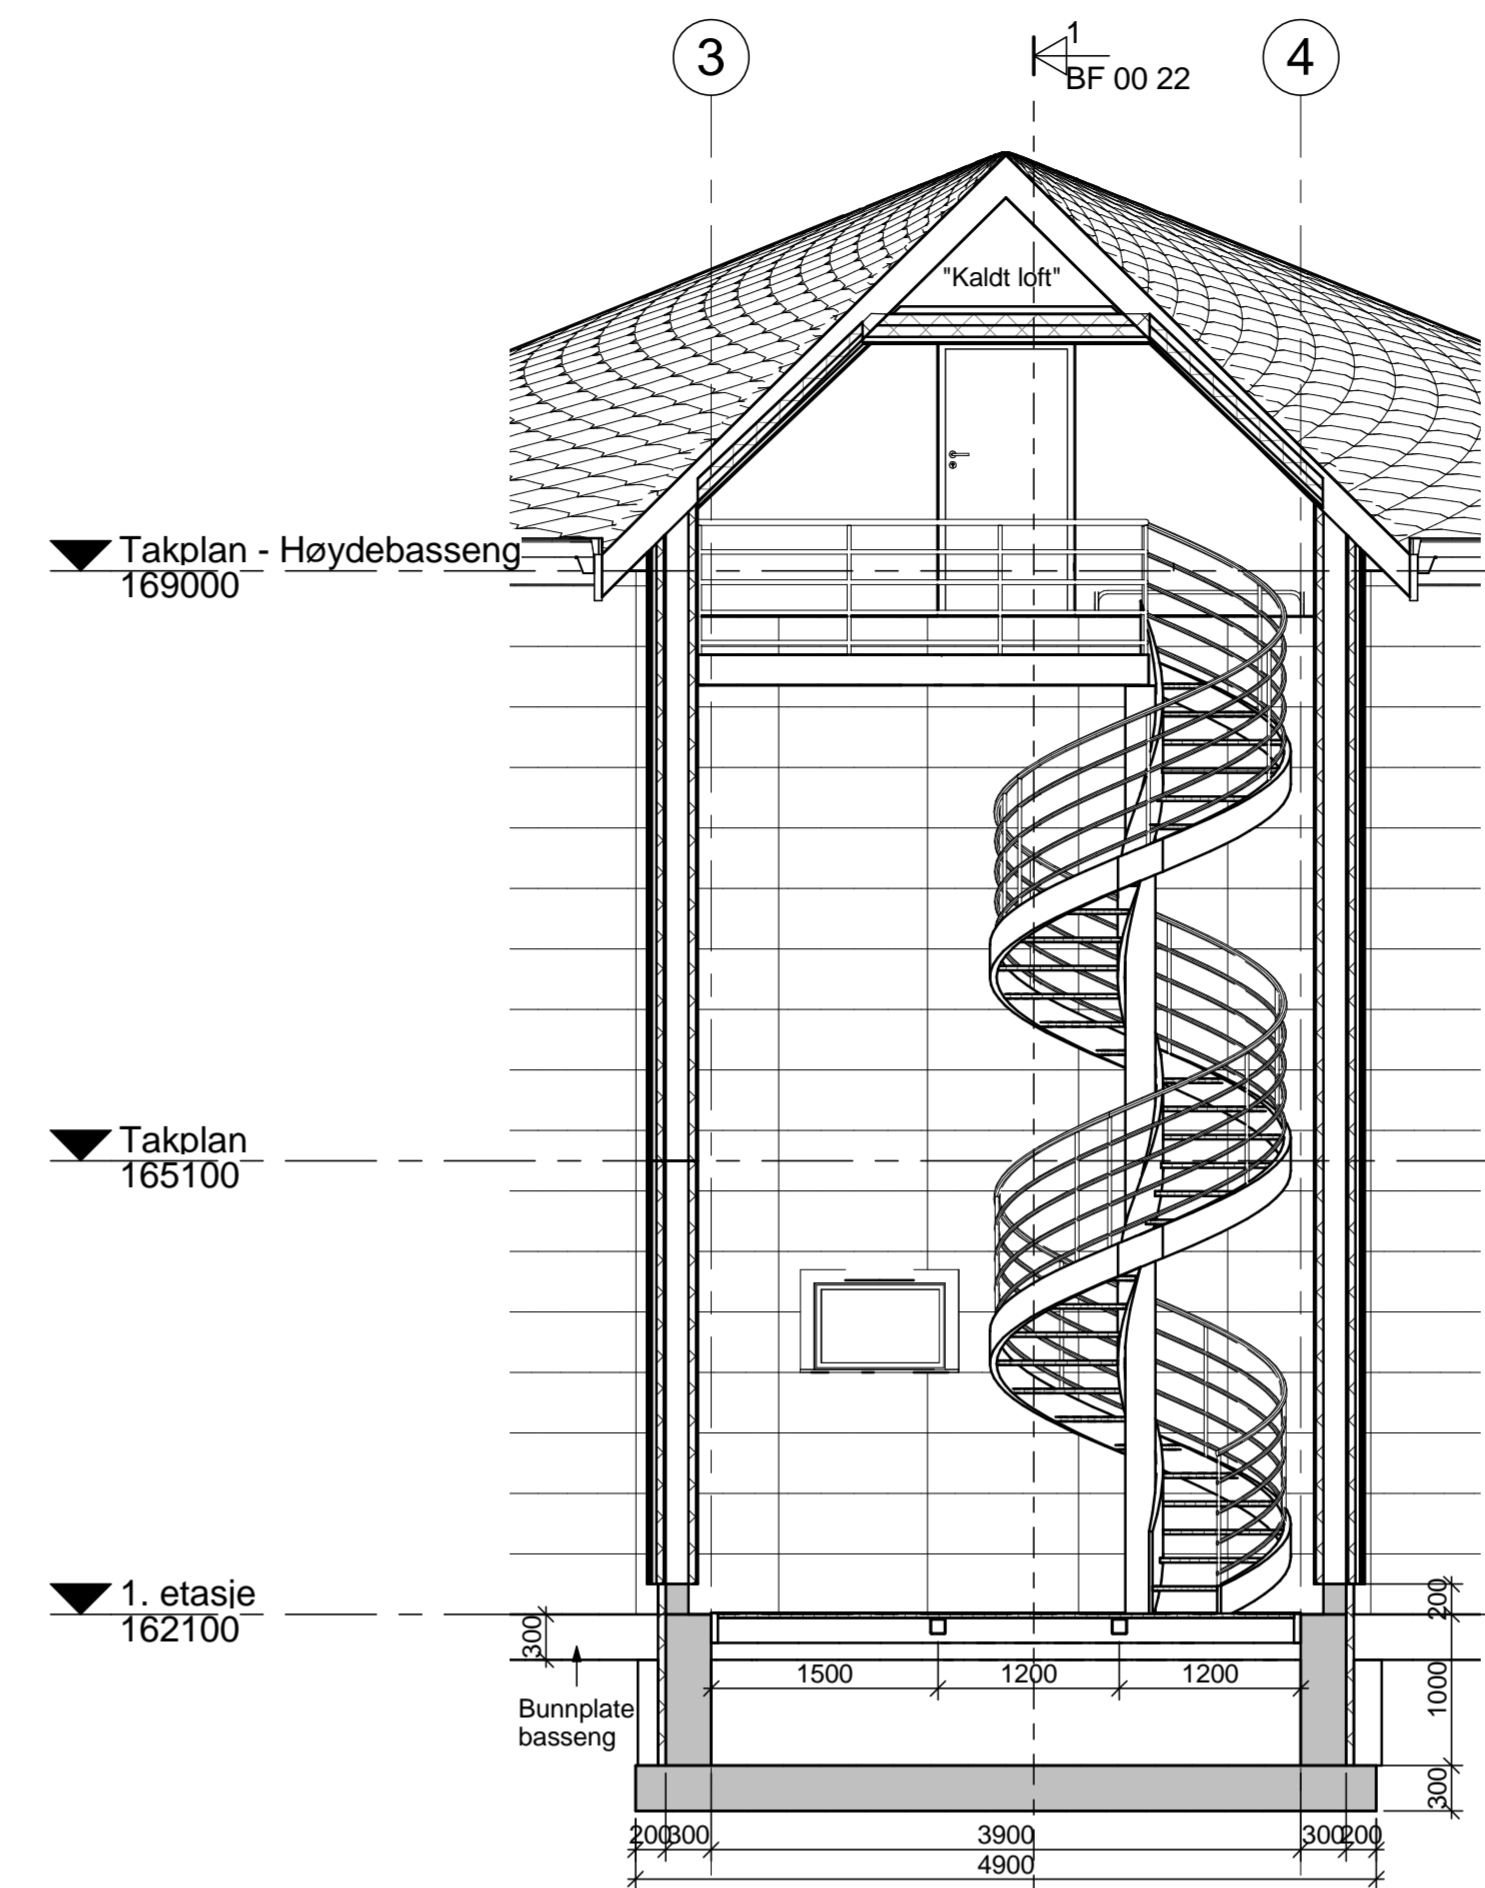

**Snitt 4-4 - Trappoppgang**  
1:50



**Målestokk**  
1:50

Tegningsnummer: <b>BF 00 22</b>		Revisjon: <b>A-01</b>										
<table border="1"> <tr> <td>A. 01</td> <td>Endringsskjema</td> <td>12.04.2016</td> <td>MR</td> <td>1/3</td> </tr> <tr> <td>Rev. 1</td> <td>1/16</td> <td>Rev. 0/01</td> <td>Teg. 1/01</td> <td>1/1</td> </tr> </table>			A. 01	Endringsskjema	12.04.2016	MR	1/3	Rev. 1	1/16	Rev. 0/01	Teg. 1/01	1/1
A. 01	Endringsskjema	12.04.2016	MR	1/3								
Rev. 1	1/16	Rev. 0/01	Teg. 1/01	1/1								
<b>Anbudstegning</b>												
Prosjekt: <b>Vannverk Nes i Ådal</b> Ringerike kommune												
Oppdragsgiver: <b>casplan viak</b>												
<b>Tverrsnitt</b> Snitt Form												
Oppdragsleder: RK 537584-01	Målestokk: 1:50 A1	Rev. av: <b>BF 00 22</b> Eig. Levert.										

#Bildebegrensninger: Oppdrag=537584-01;Revisjon=A-01;Revisjonsdato=12.04.2016;Revisjonskommentar=Anbudstegning;Målestokk: 1:50;Tittel=Tverrsnitt;Snitt: Form;Dokumentnavn=BF 00 22