



Snitt A-A

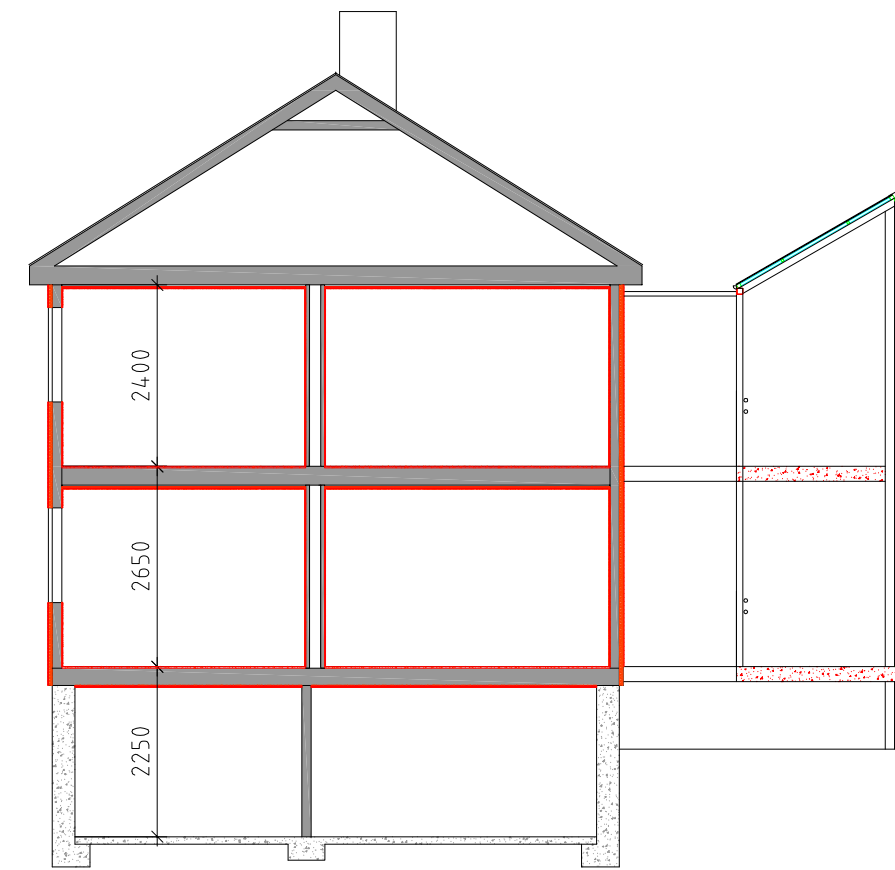

Snitt B-B

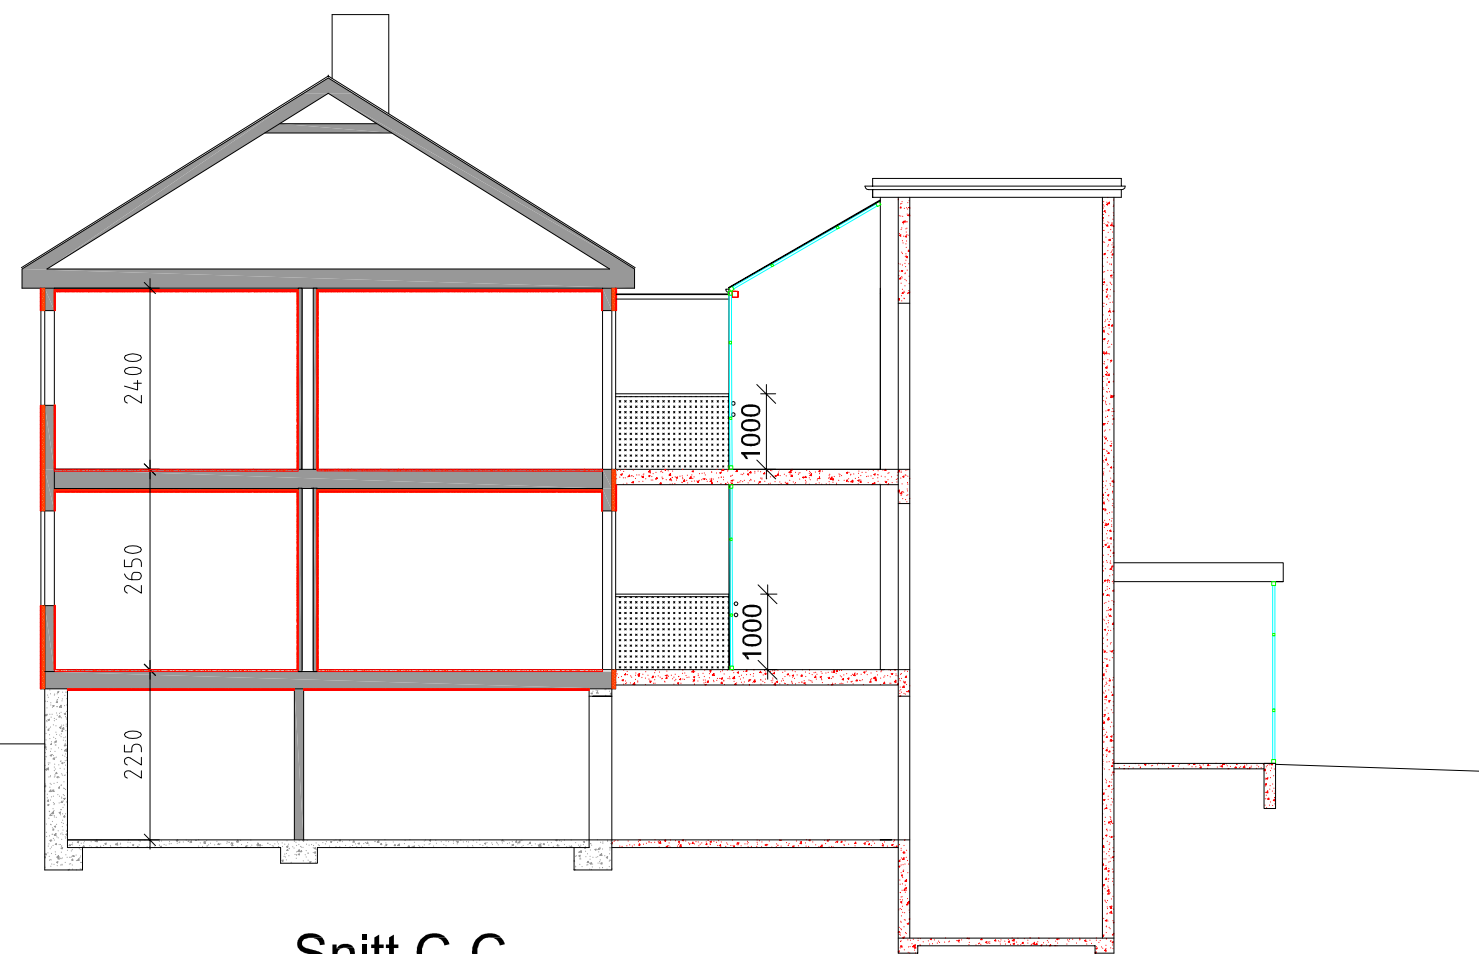

Snitt C-C

MERKNAD:

-

TILBUDSTEGNINGER		02.11.16	
NR:	REV. GJELDER:	DATO:	SIGN:
KRISTIANSUND KOMMUNE		REVISJON:	
REHABILITERING AV TOLLÅSENGA		-	
P. Bendixens gt. 39 A - L Snitt A-A, B-B og C-C		200109-ARK	
EIENDOMSDRIFT, PB 178, 6501 KR.SUND TLF 71574000		SKALA: 1:100	SIGN:
		DATO: 21.09.2016	-40-102