



Godkjent.
Råde bygningsråd
Jnr. S. Sak 157.


Enebolig for herr
Oleus Kolstad,
Råde.
Areal: 72,68m²
Mål 1:100.
Skogli, den 16-1-57.
Linnar Areen,
Opstad, Greåker.

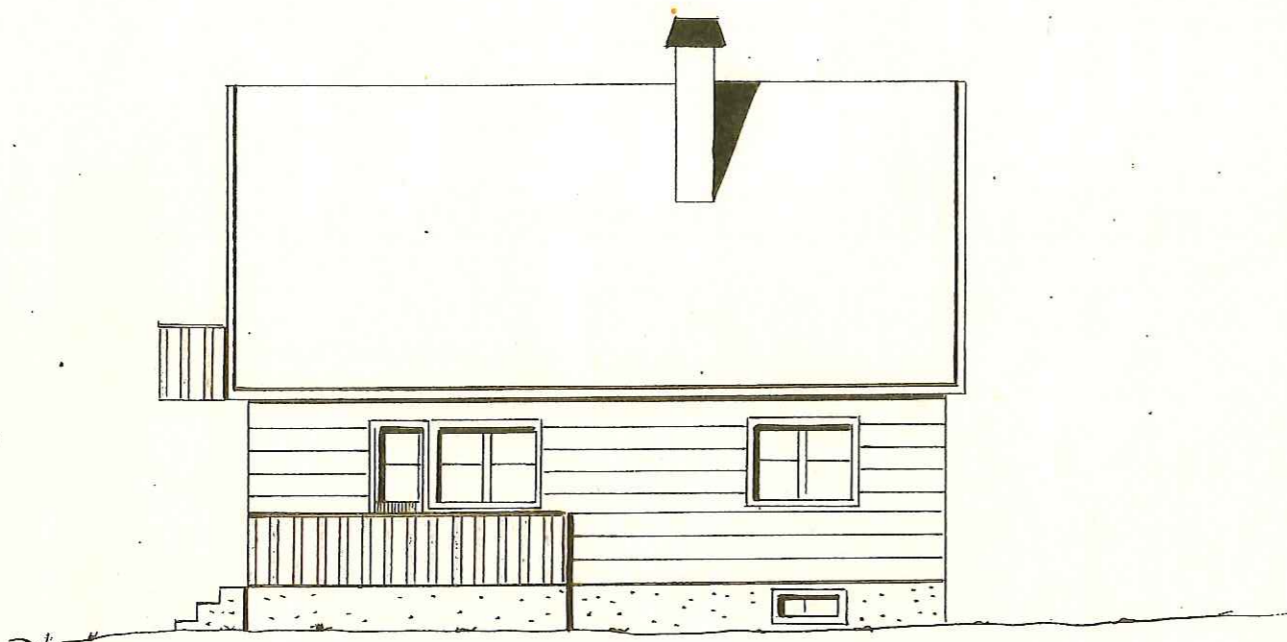


Syd.

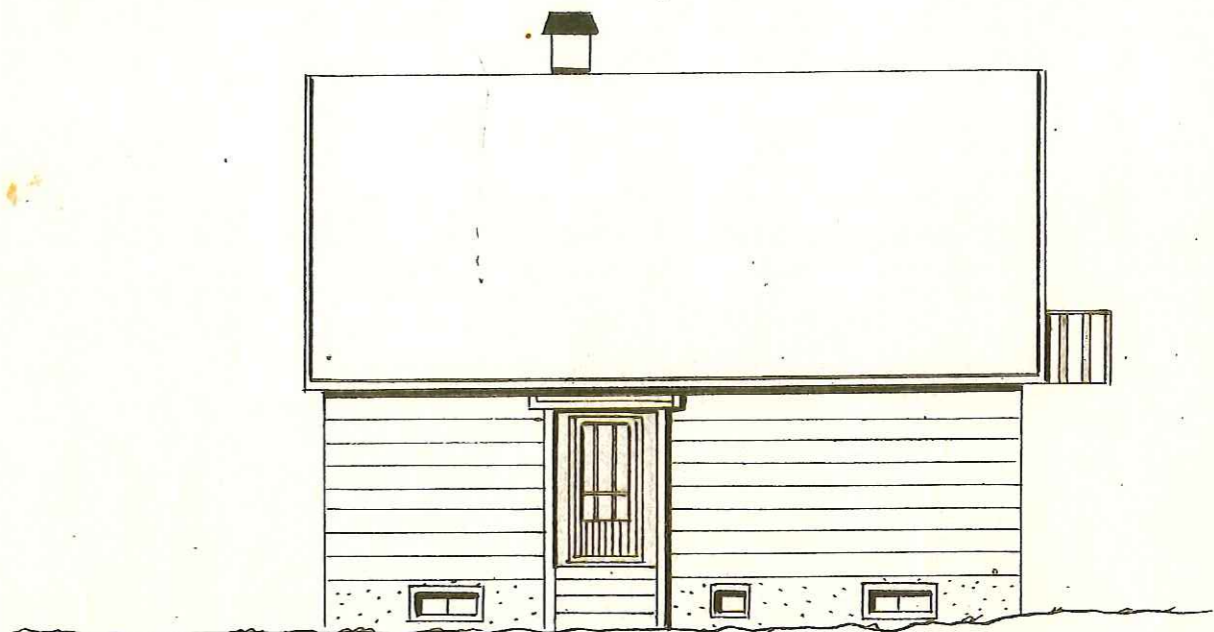

Nord.

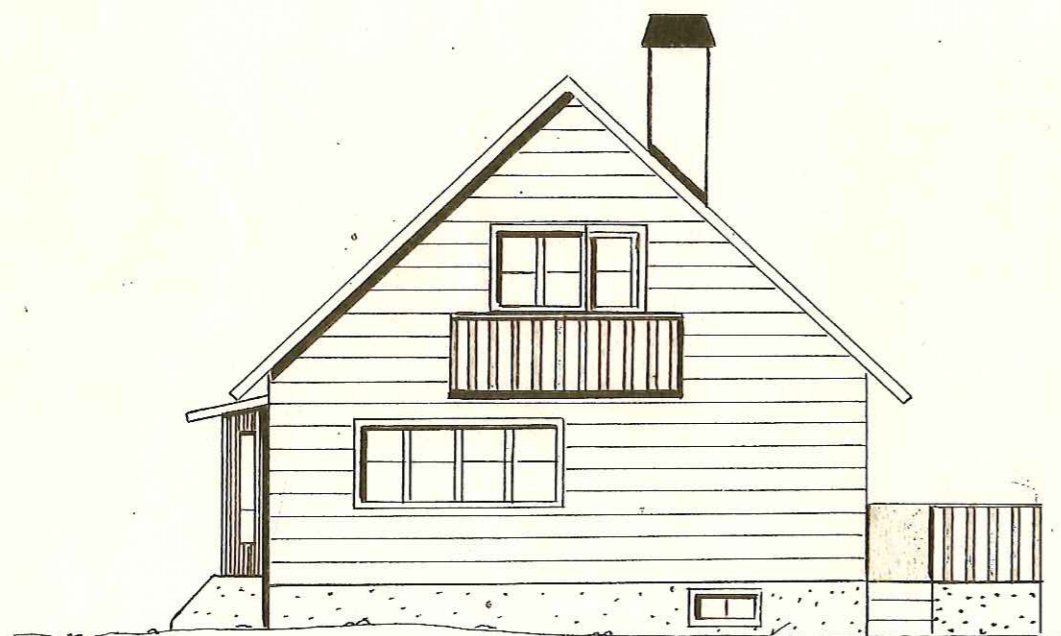

Vest.

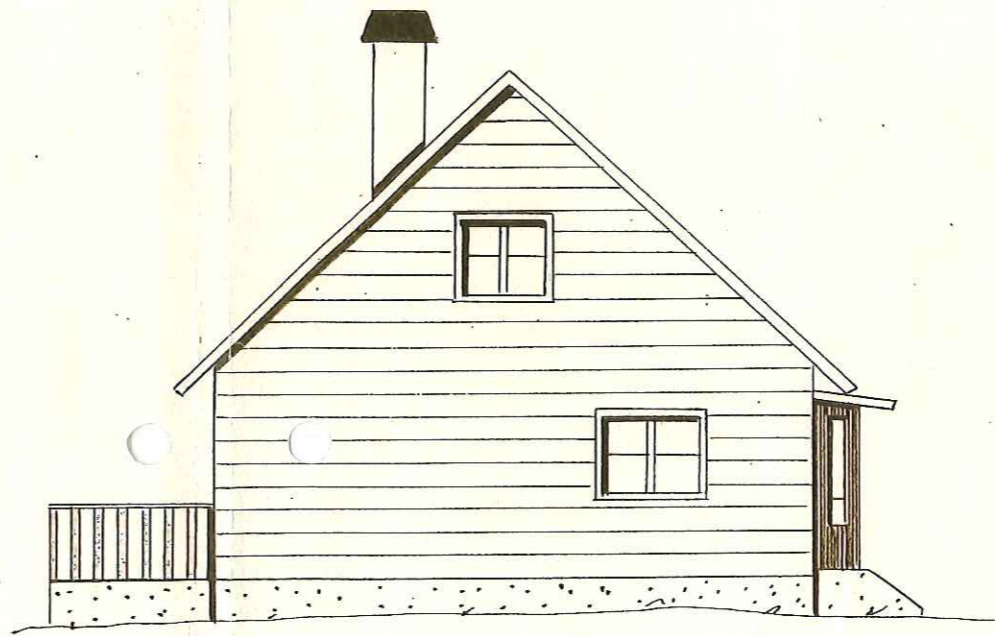


Øst.

Johannes
Råde bygningsråd
Jnr. 3 Sak 157.

[Handwritten signature]

Enebolig for herr
Oleus Kolstad,
Råde.
Areal: 72,68 m²
Mål 1:100.
Skogli, den 16-1-57.
Linnar Loren,
Opstad, Greåker.

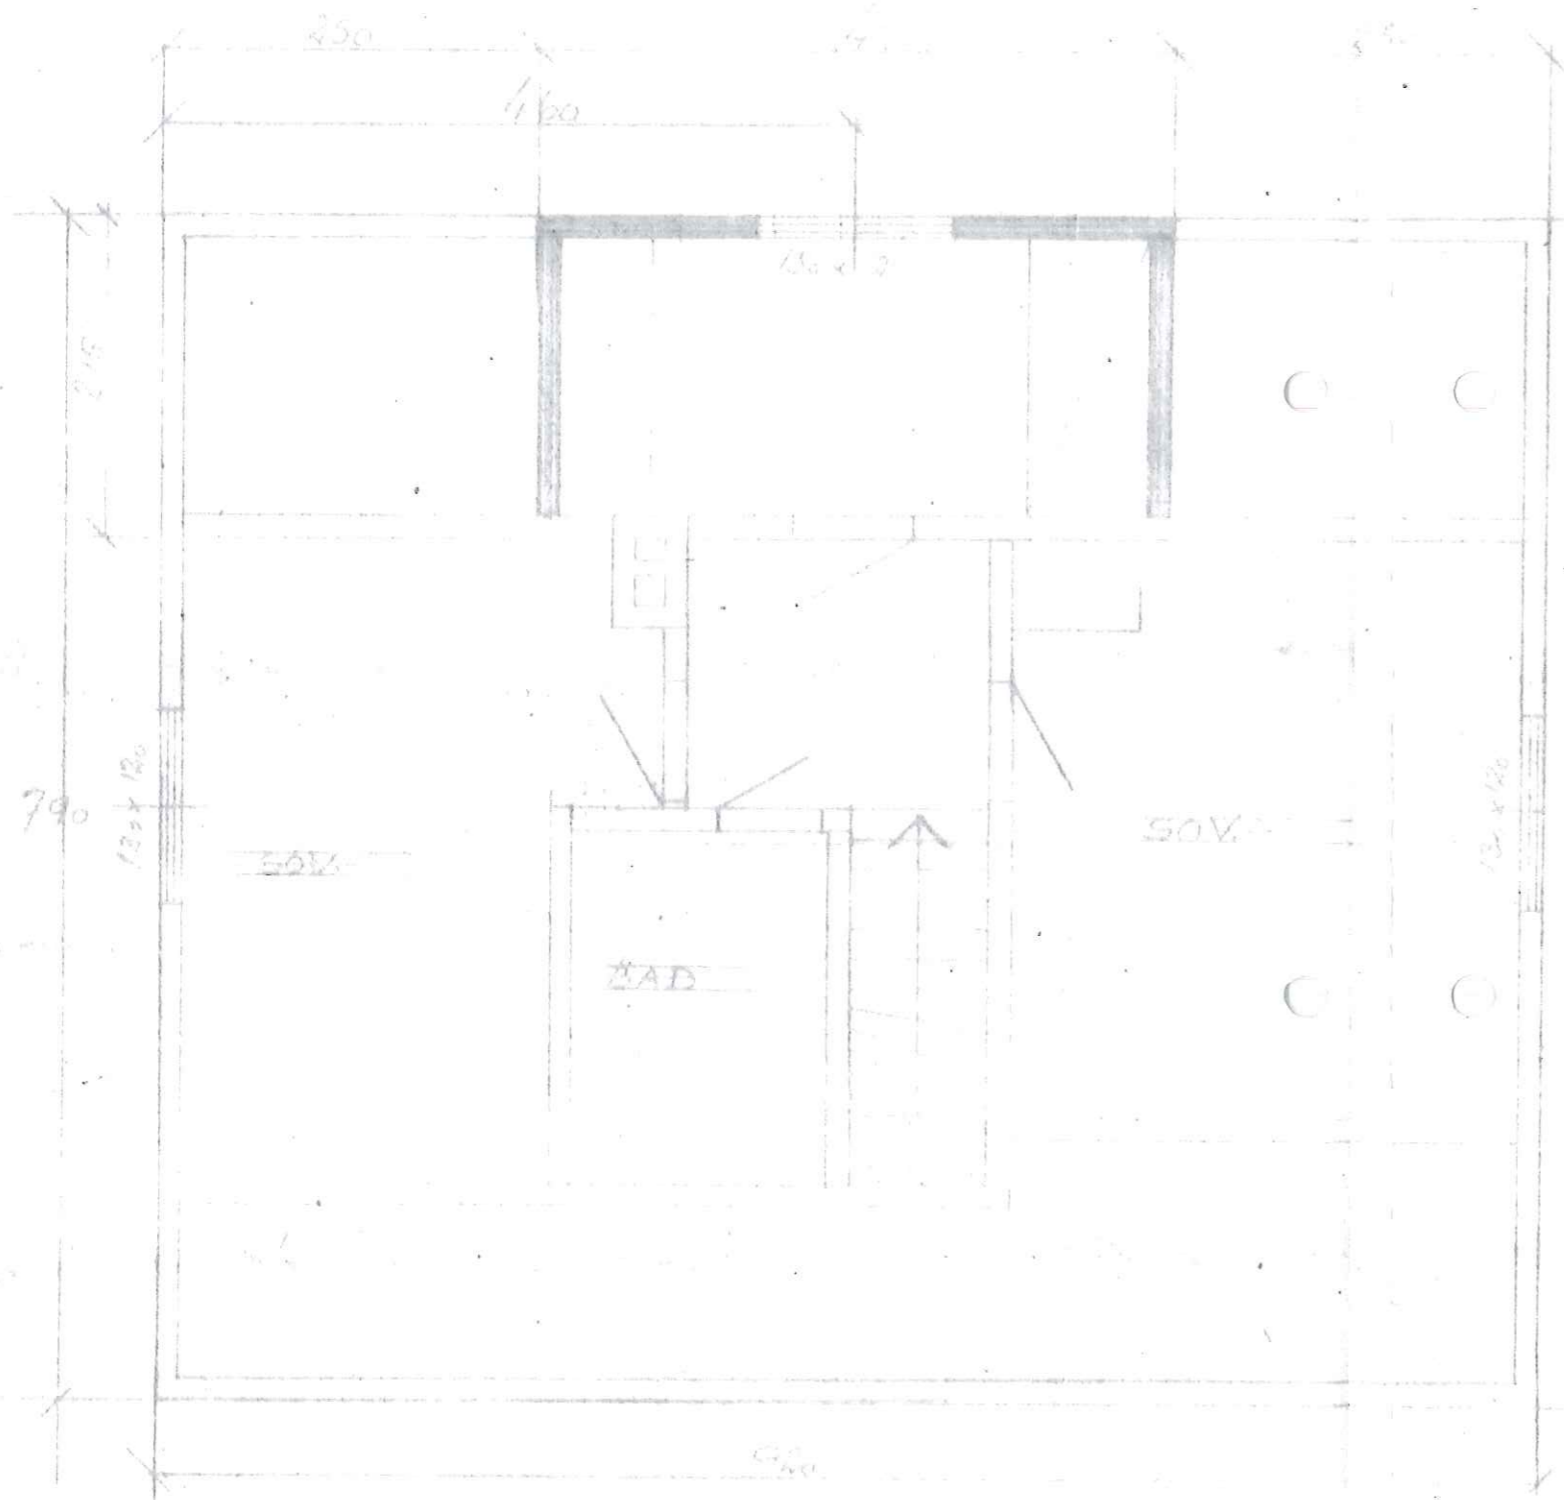

20 ETG



TEILBYGGT HOS GÅRSLISTAS
MÅL 1:50

Bygn.j.nr.	60765
Mottatt:	25/6
Sak nr.	72/65
I møte	29 juli