



VT SPRINKLERSENTRAL

- 1: TRYKKUTJEVINGSKAMMER
- 2: MANOMETER MÅNSTENGING
- 3: PVEVENTIL, 3-VÆRS
- 4: MANOMETER MÅNSTENGING: SPRINKLERVENTIL
- 5: HOVEDSTENGEVENTIL

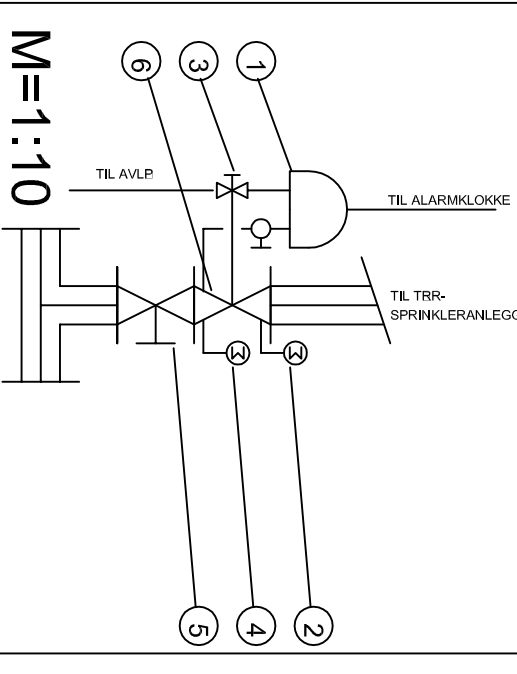


TRR SPRINKLERSENTRAL

- 1: STENGEVENTIL FOR LUFTLEDNING
- 2: MANOMETER MÅNSTENGING
- 3: SPRINKLERVENTIL
- 4: HOVEDSTENGEVENTIL
- 5: ACCELERATOR MANOMETER
- 6: FYLKOPP
- 7: FDEKRAN
- 8: TRYKUTJEVINGSKAMMER
- 9: PVEVENTIL, 3-VÆRS
- 10: FDEKRAN
- 11: FDEKRAN
- 12: FDEKRAN
- 13: TIMMEVENTIL
- 14: BALLDRYPP
- 15: DRYPPKOPP

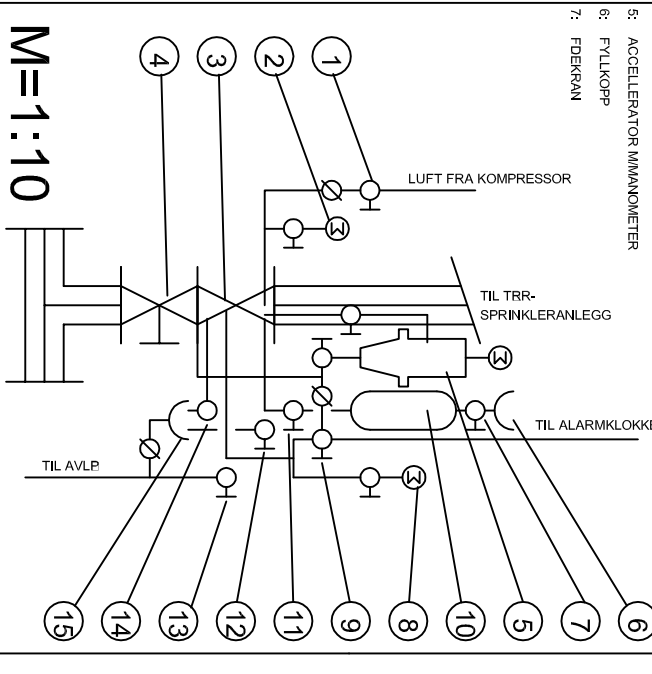


PRINSIPISSKISSE SPRINKLERSENTRAL FULLT U

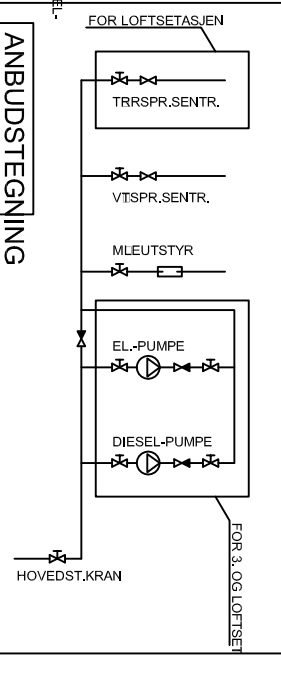

ANBUDESTEGNING


Rev:	Revisjonen gjelder:	Dato:	Sgn:
ANBUDESTEGNING VVS:		10.08.93	
ANBUDESTEGNING BYGG:			
ALLE M2L KONTROLLERES P2 STEDET I			
Målestokk: 1:20			
Tegn: 010793			
SPRINKLERANLEGG 1993			
SPRINKLERSENTRAL PLAN OG SNITT			
Kont: MK: BR			
Arkiv: 1013012			
Tegn: 111			

3400

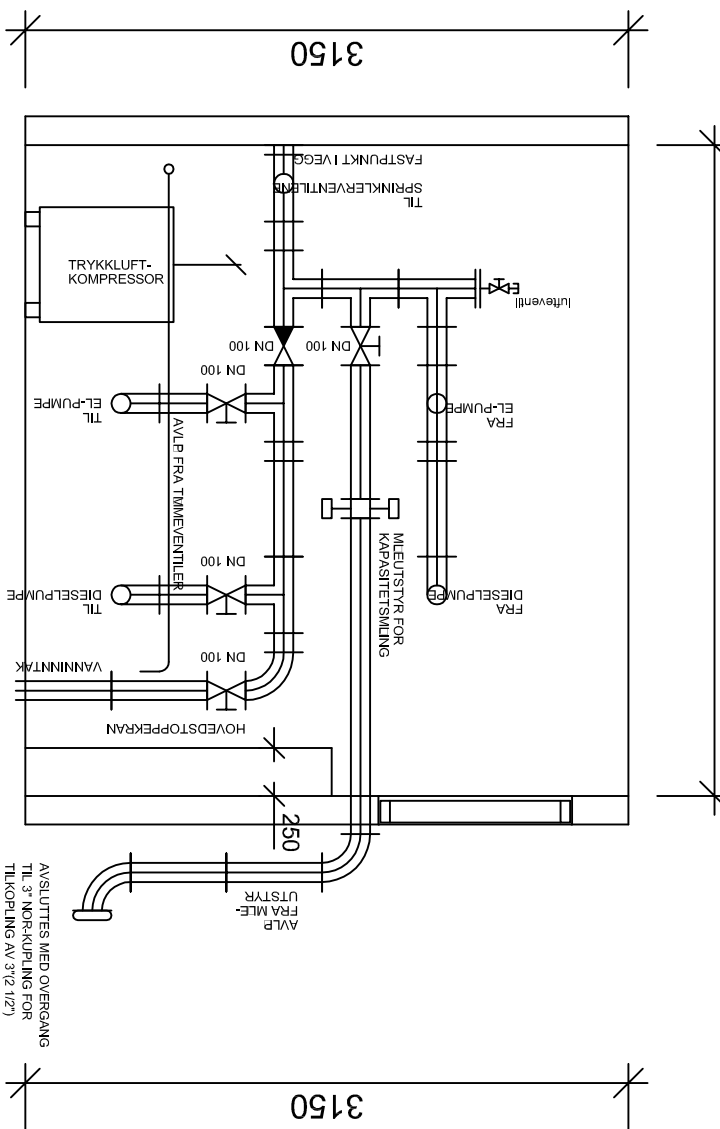


SNITT B - B

3400

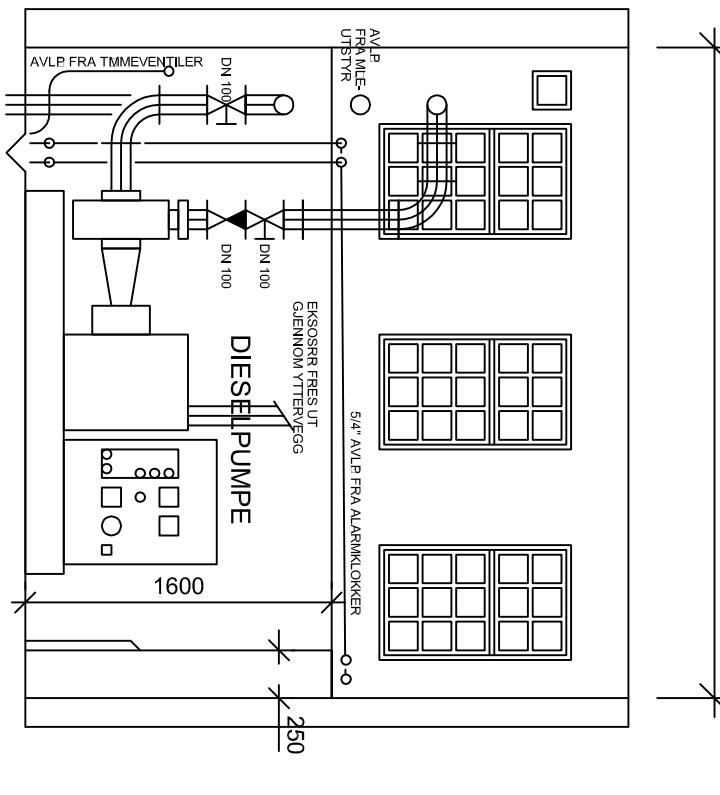


SNITT A - A

3400

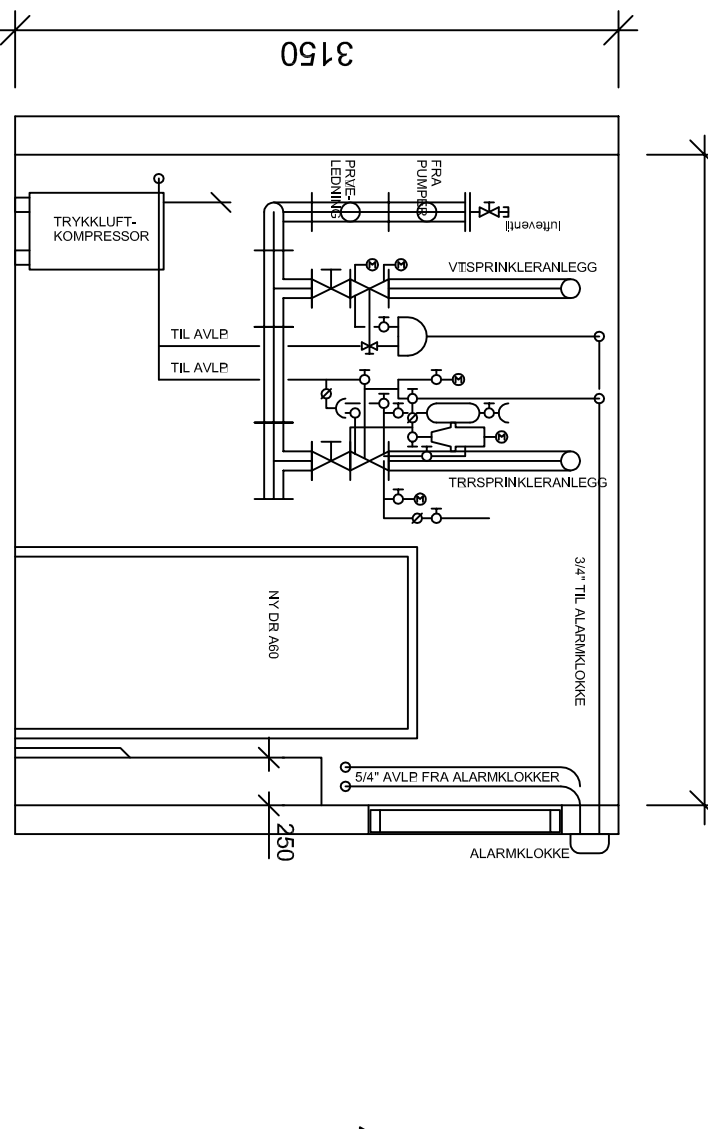

SNITT C - C

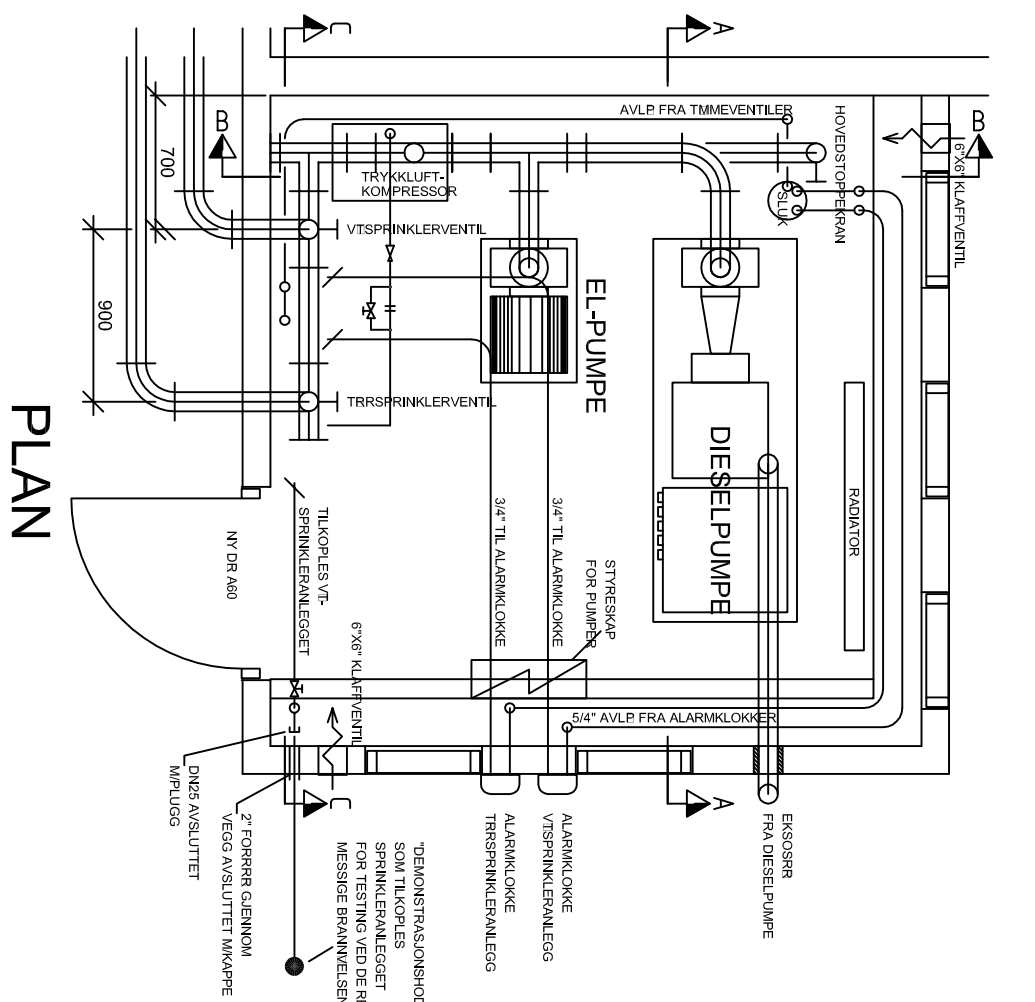

PLAN

PAALERUDA
 RØYVINGENDE INGENIØRER
 Grønveg 63, 2001 Mjølhus
 Tlf: 62 52 51 05 Fax: 62 52 39 05
 www.paaleruda.no