


1 Sør
1 : 100

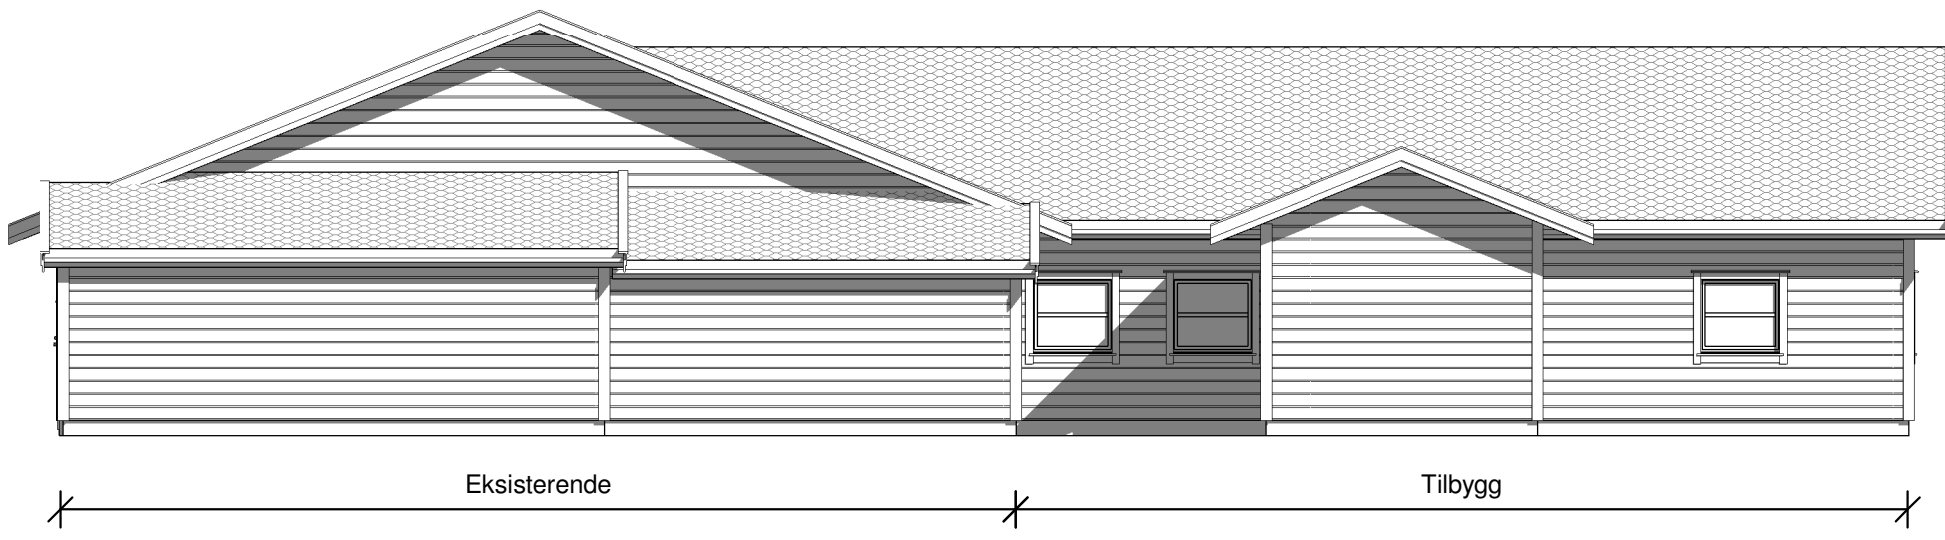

2 Nord
1 : 100

Arealer: TILBYGG: BRA: 129 m2 BYA: 135 m2

Gnr/Bnr: 91/52+59+78 Balsfjord

COMPANY LOGO

No.	Description	Date

Balsfjord kommune
Forslag utvidelse
Mestervik barnehage

Fasade Sør & Nord

Project number	
Date	08/03/17
Drawn by	Author
Checked by	Checker

A109

Scale 1 : 100