




Fasade mot syd

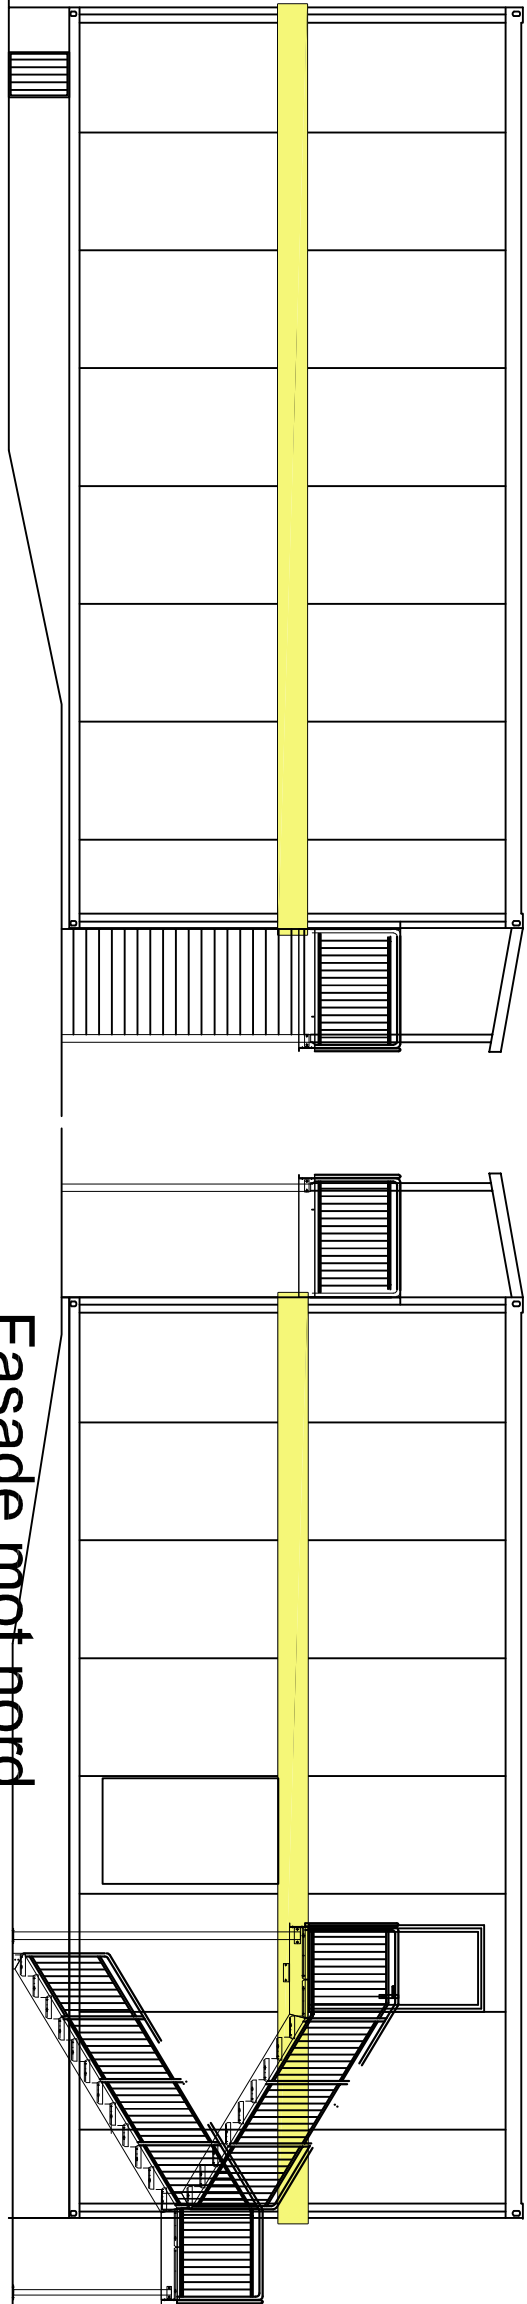


Fasade mot nord

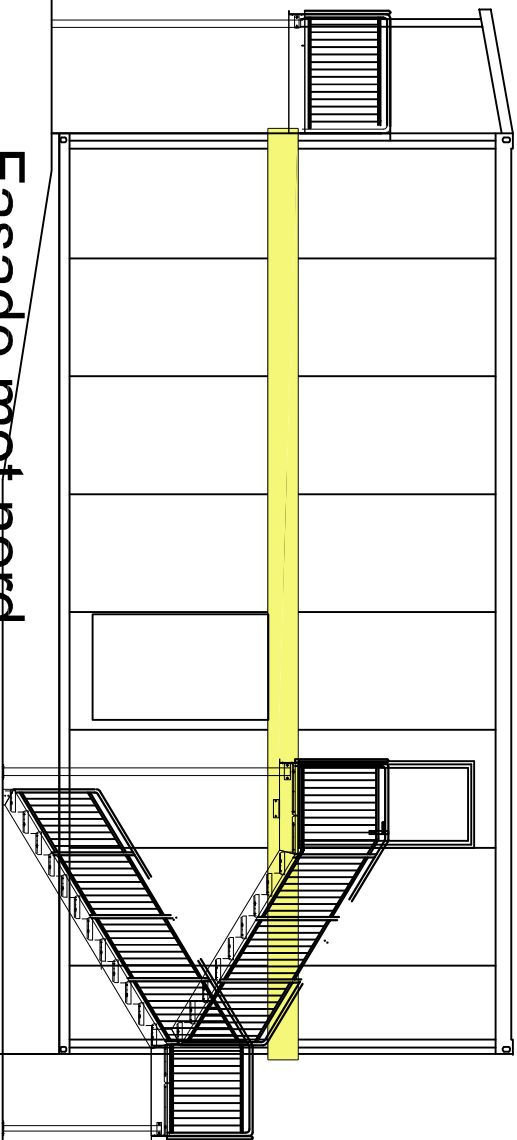

Fasade mot øst

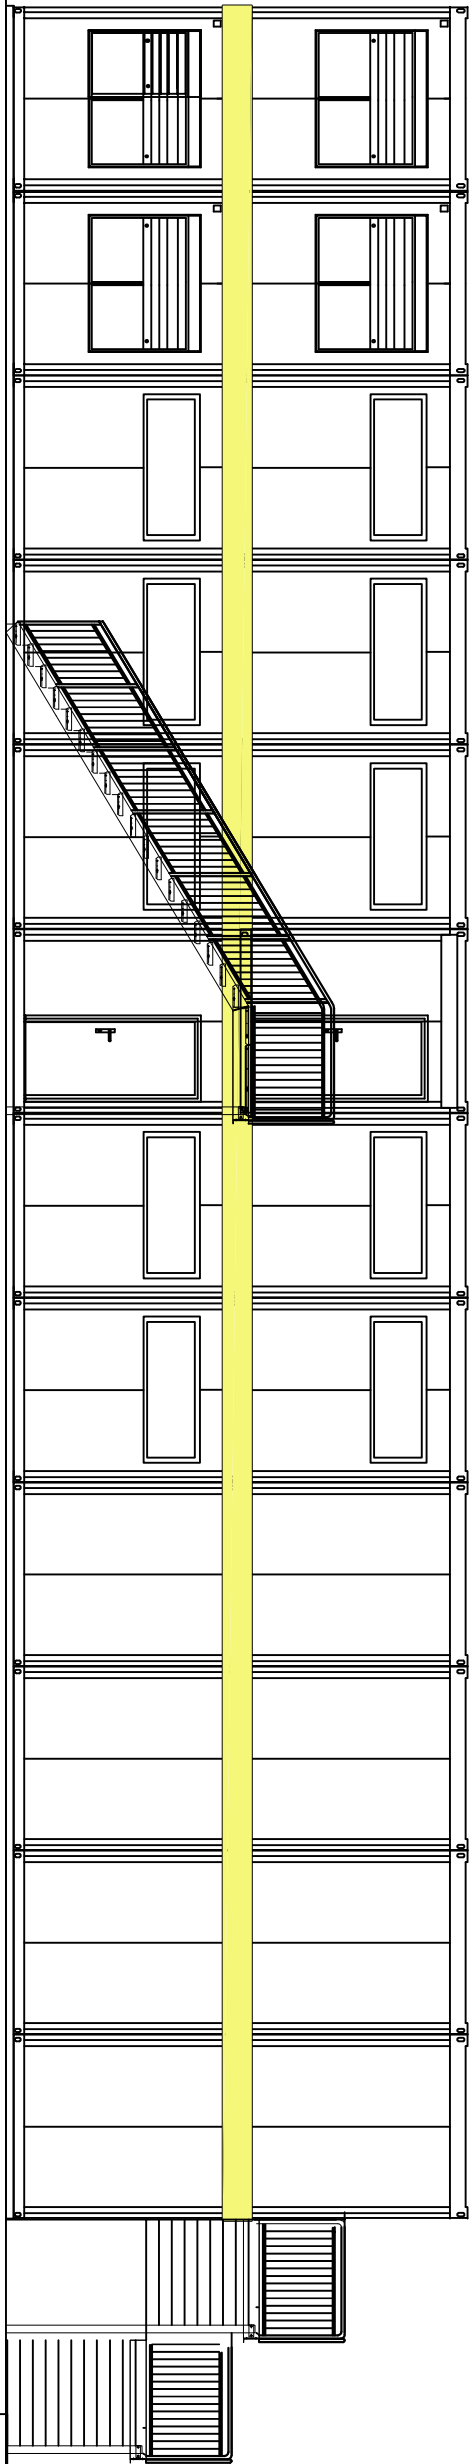

Fasade mot vest

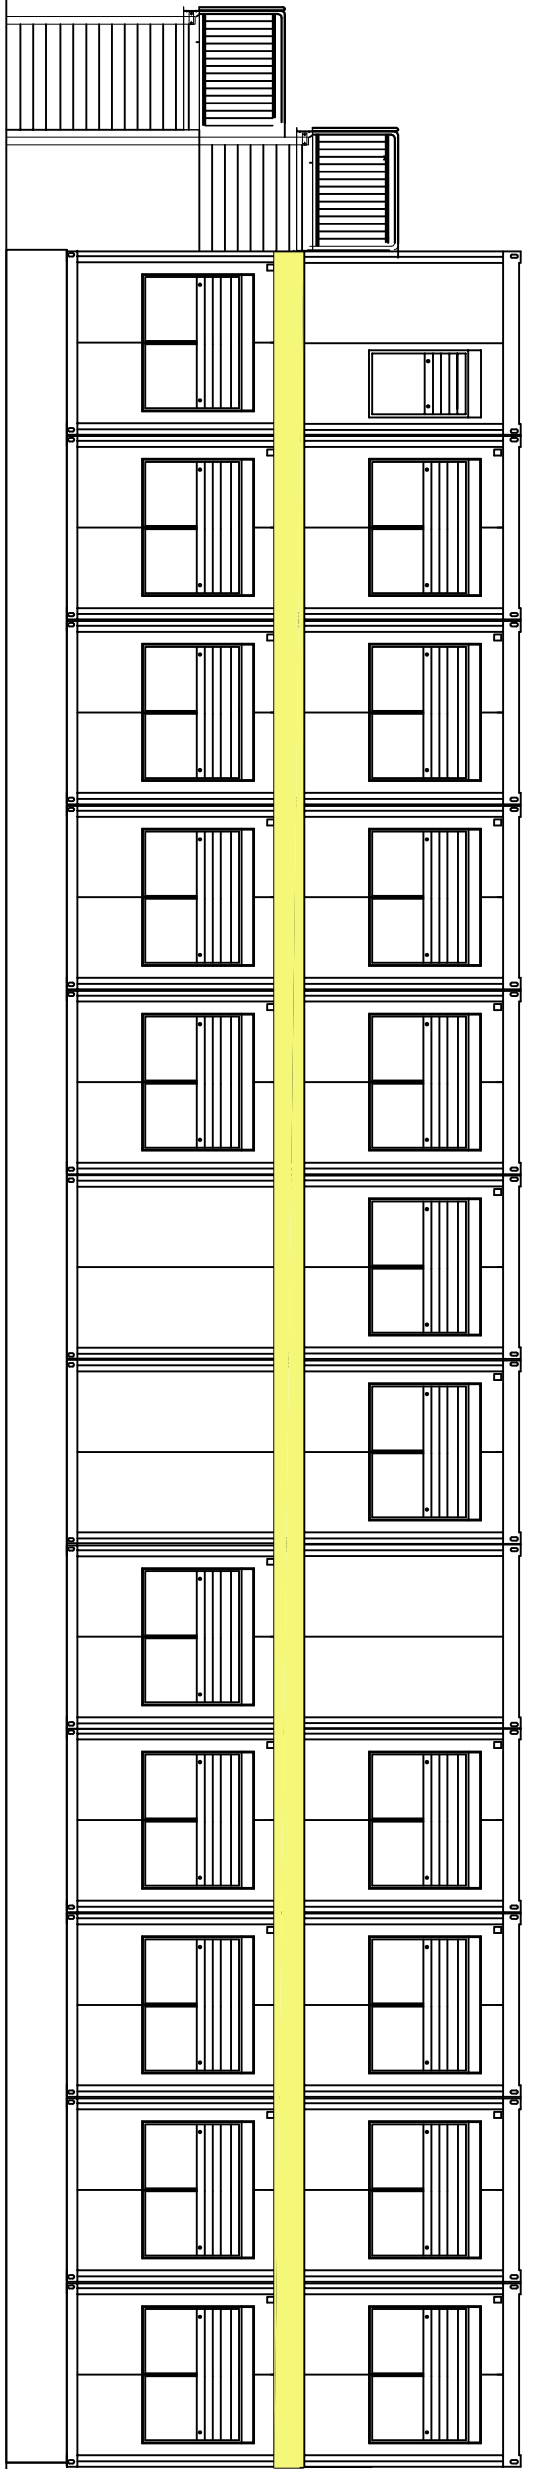

Skeie skole erstatningskole
Paviljong flyttes fra Ulsmåg skole

Fasader
Målestokk=1:100
Dato: 15.10.2014