
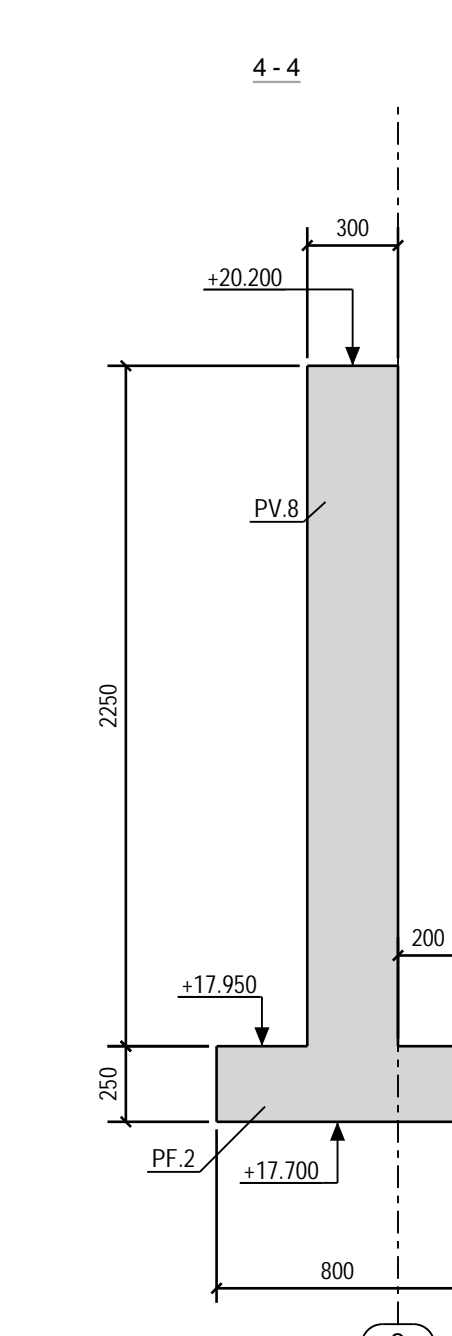
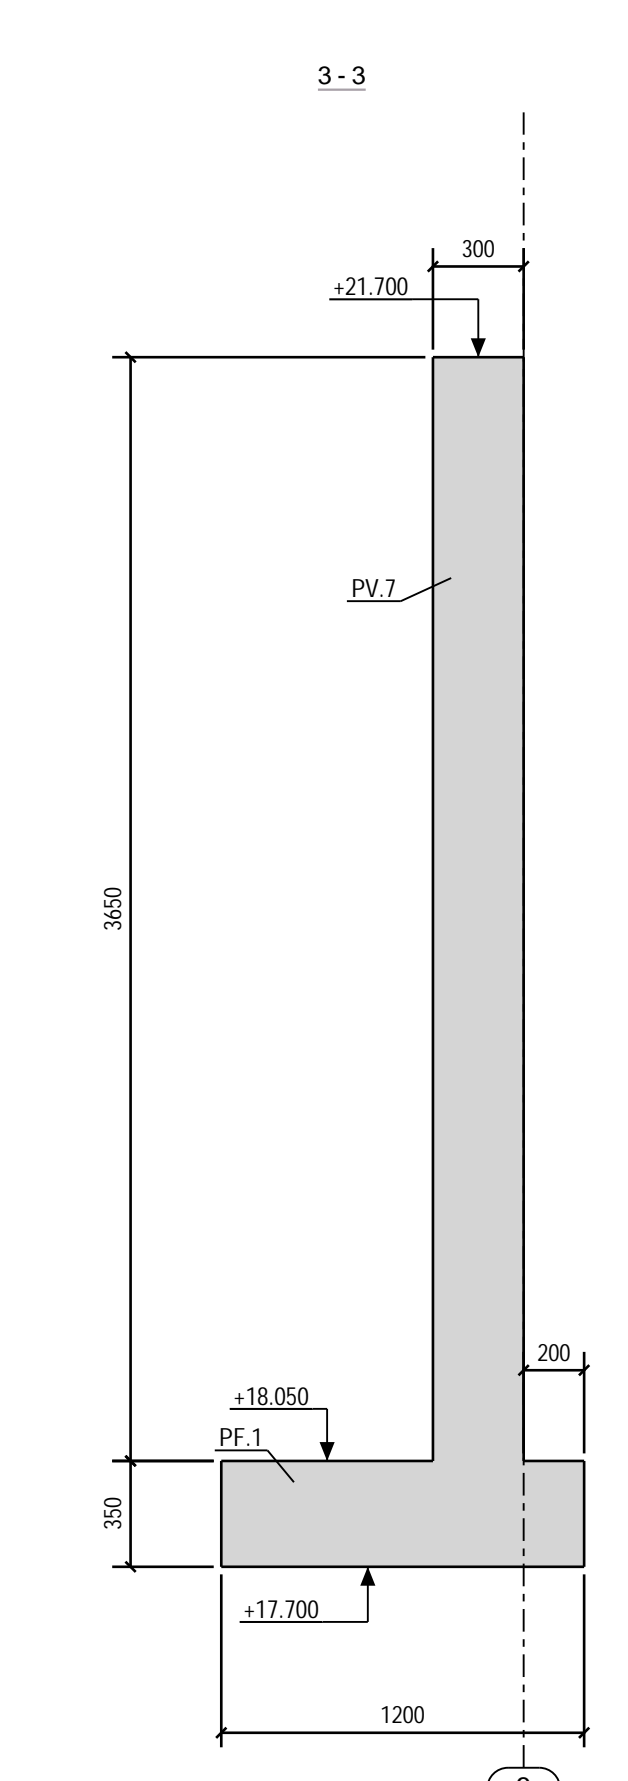
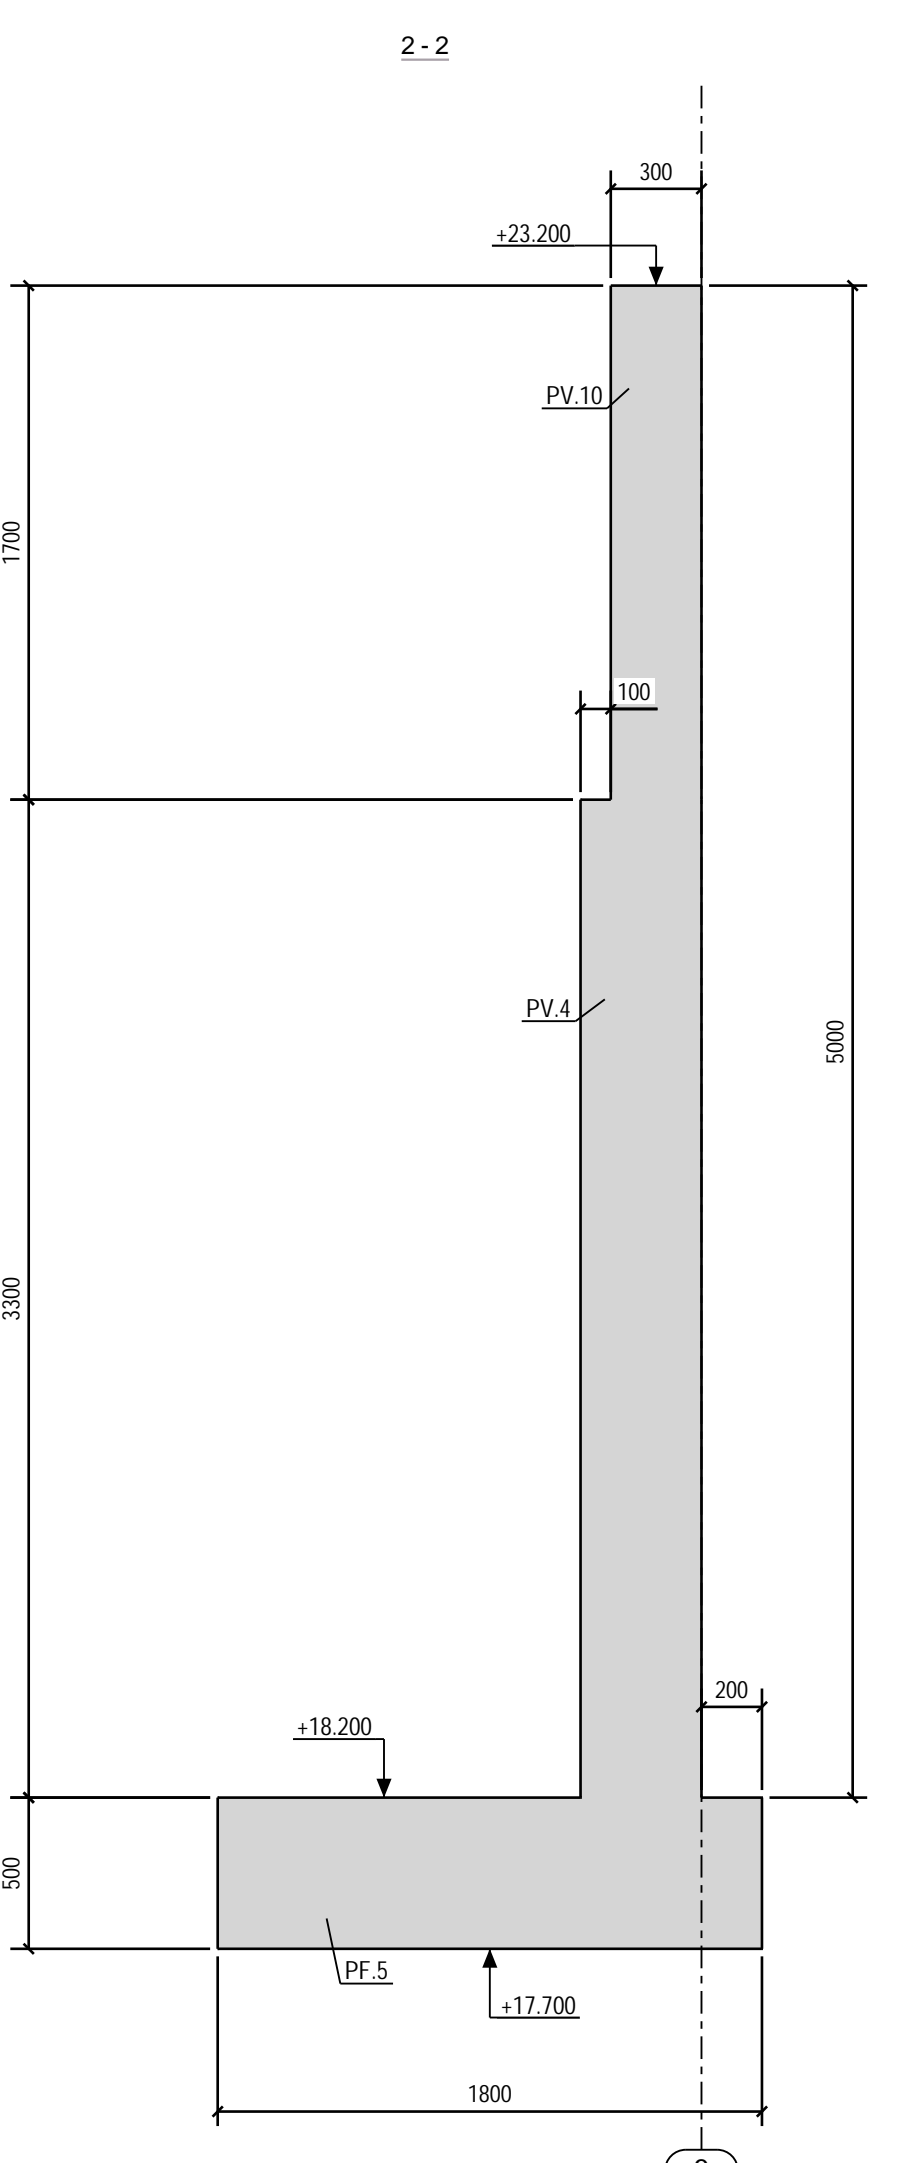
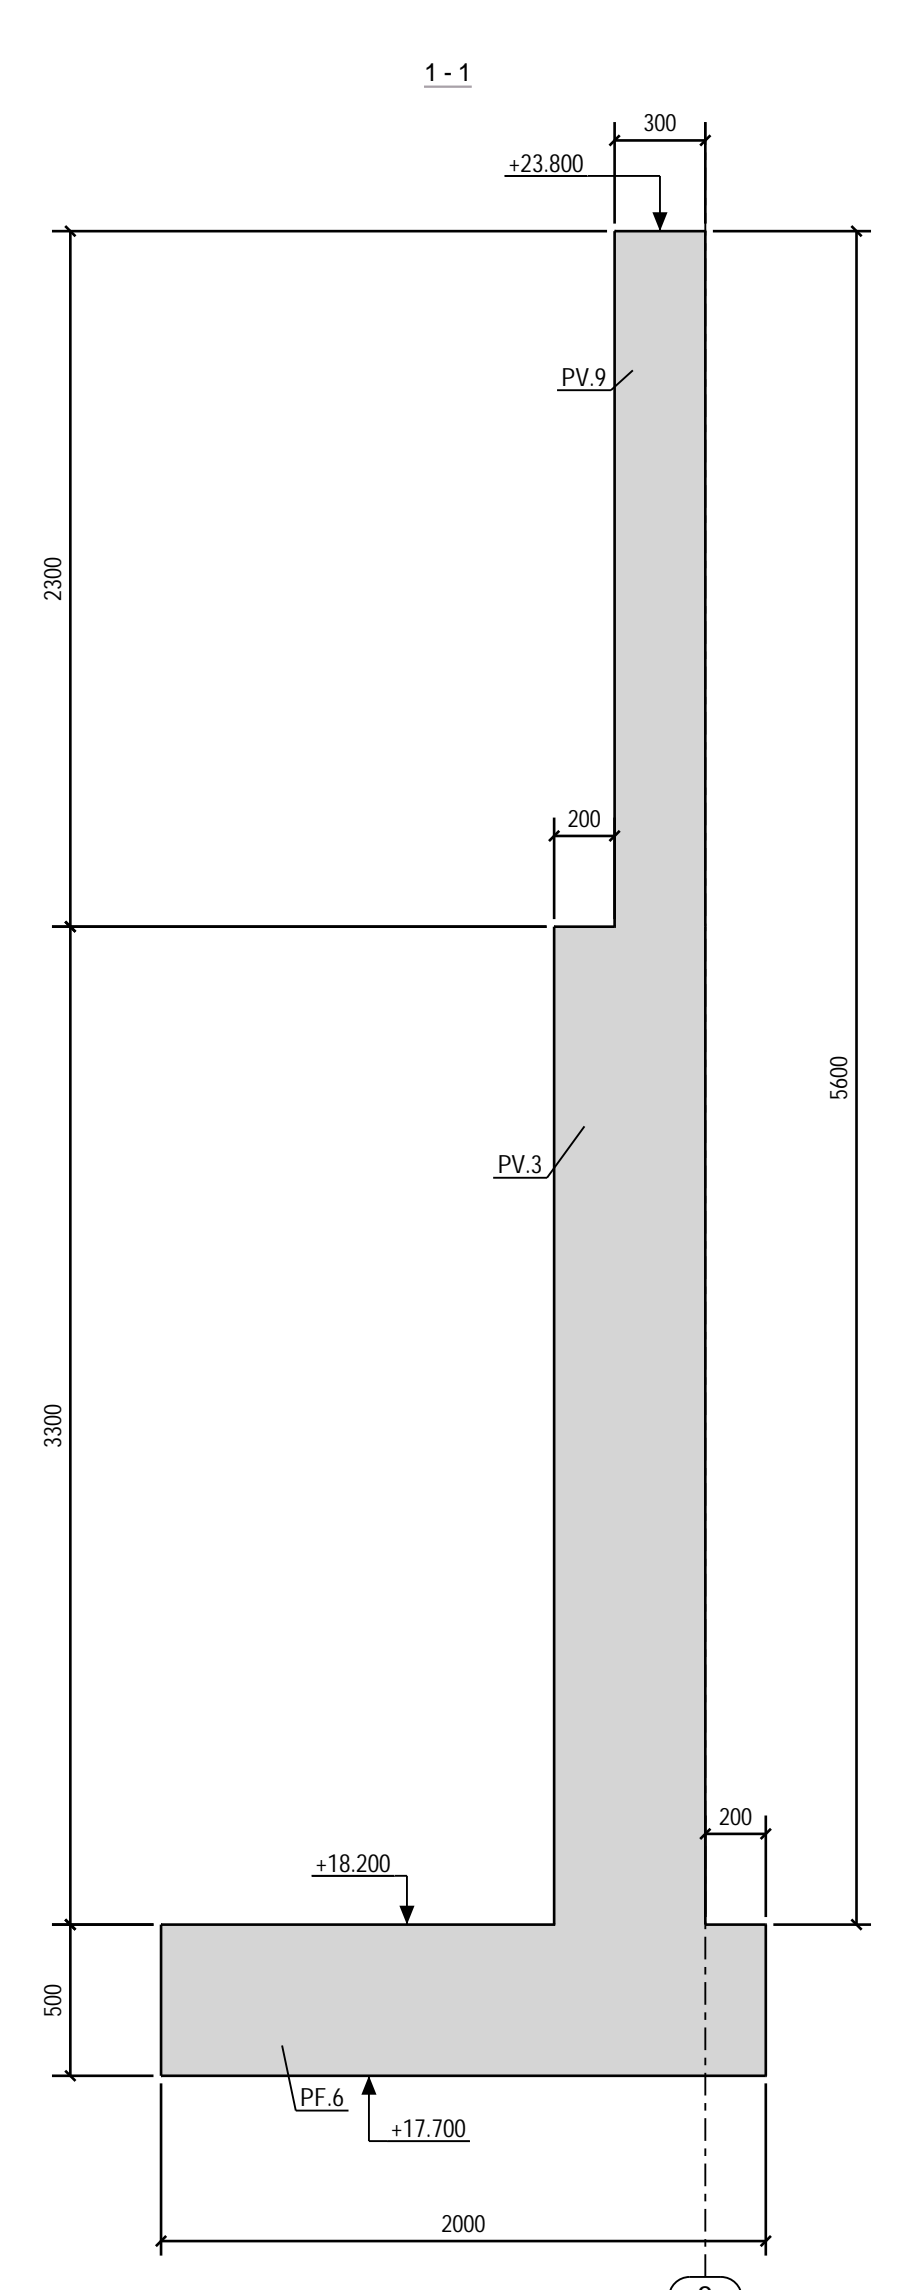
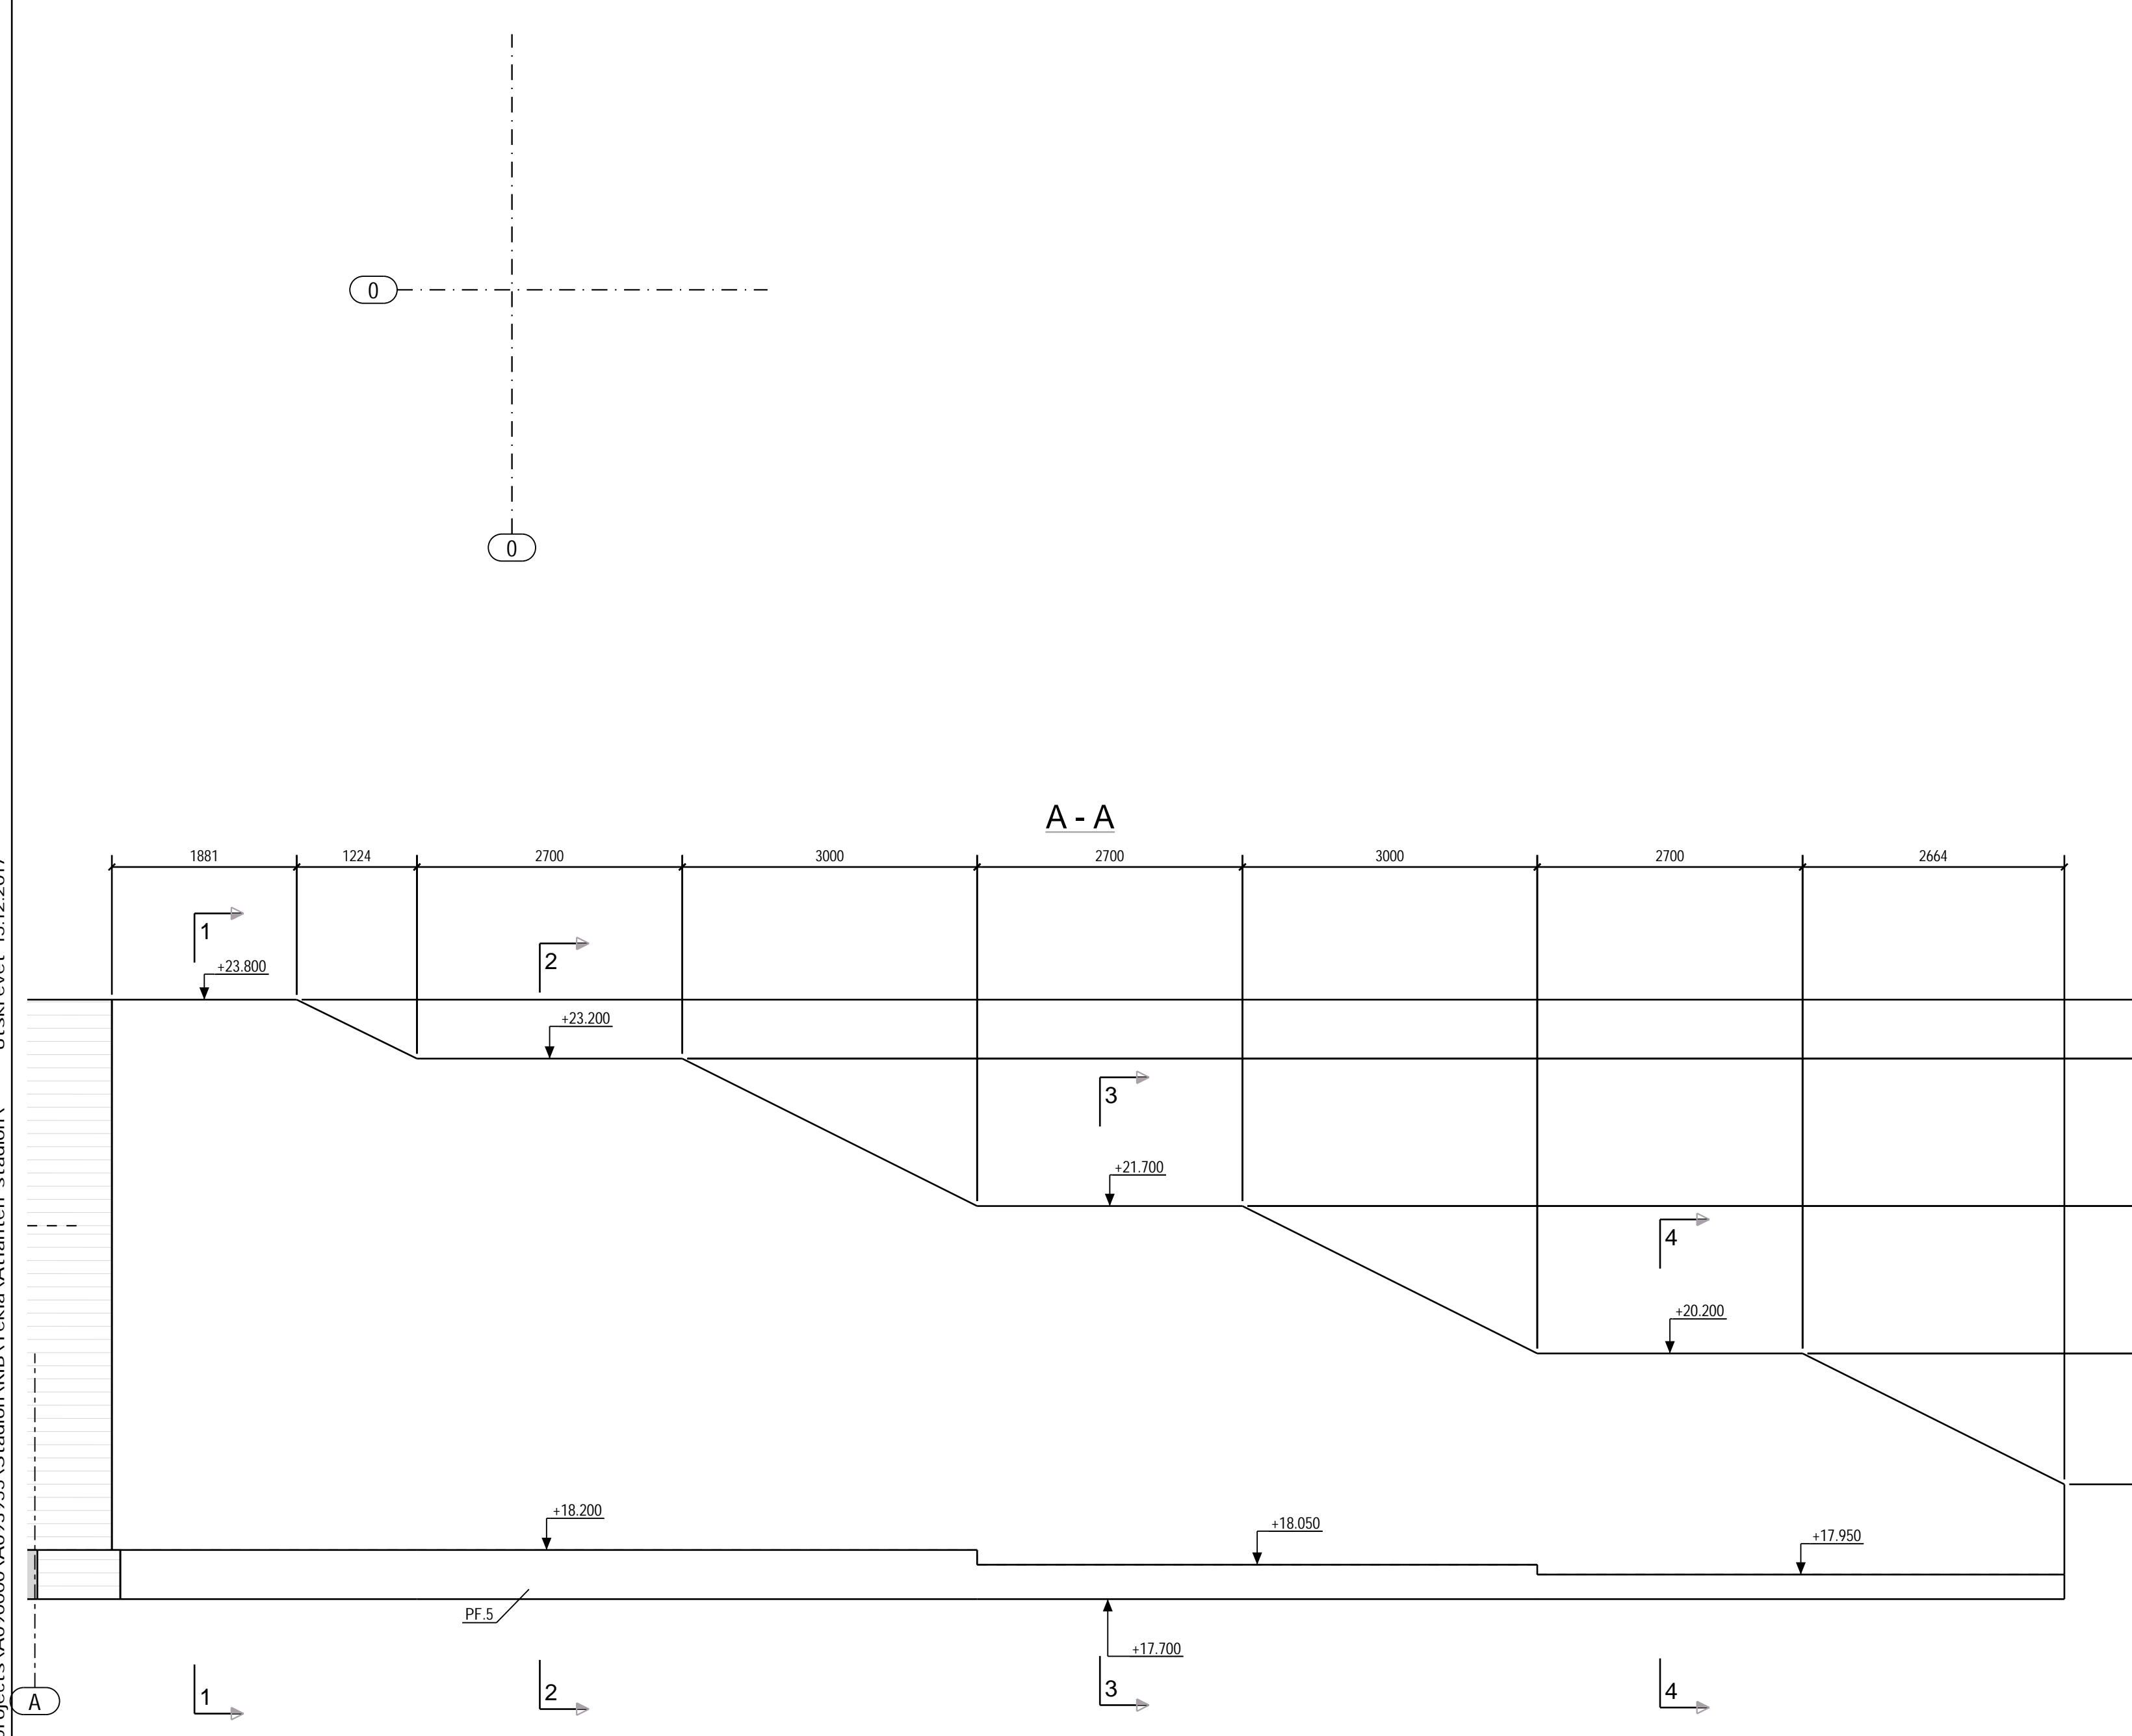
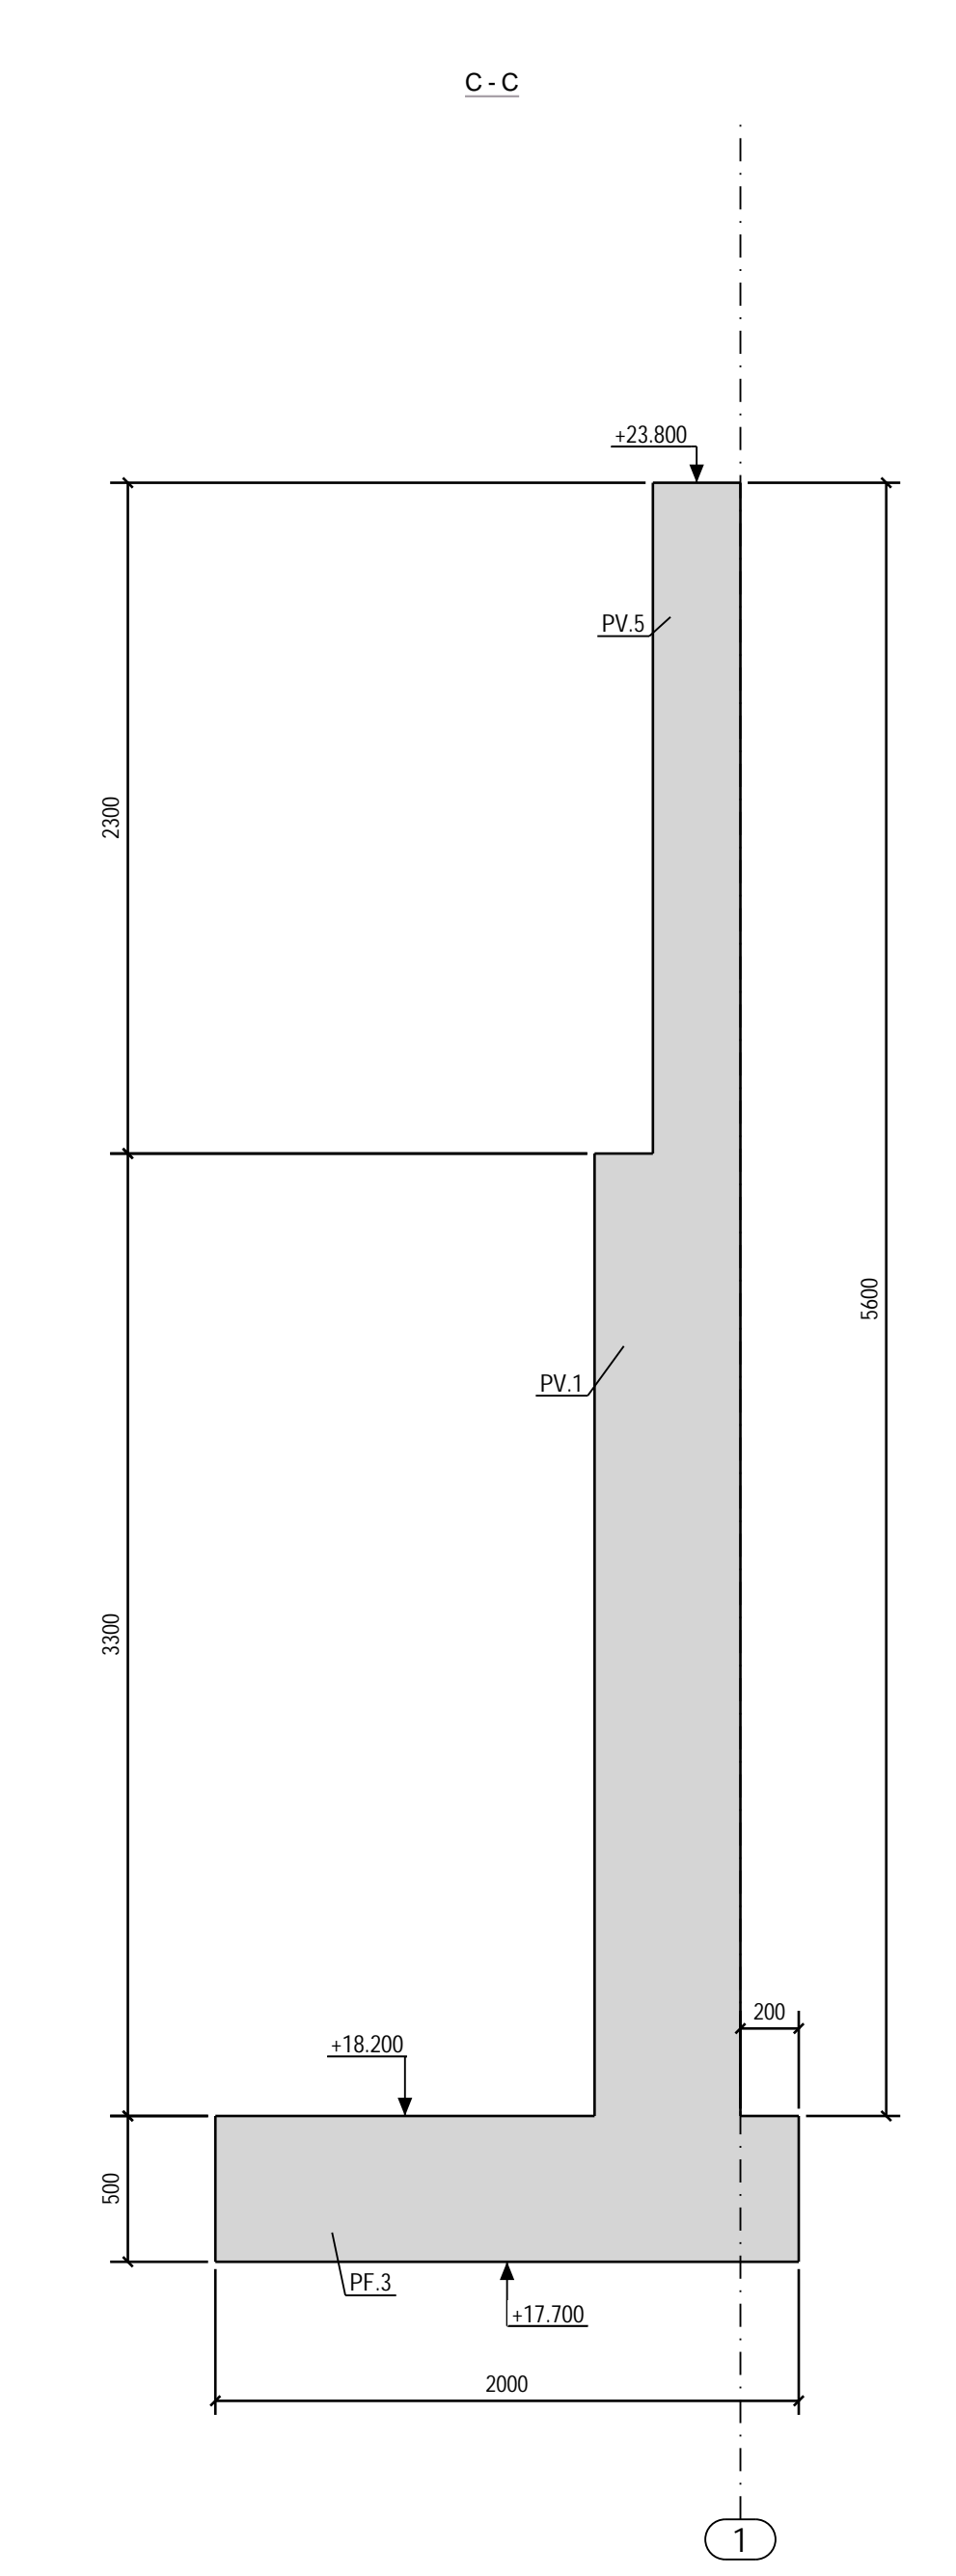
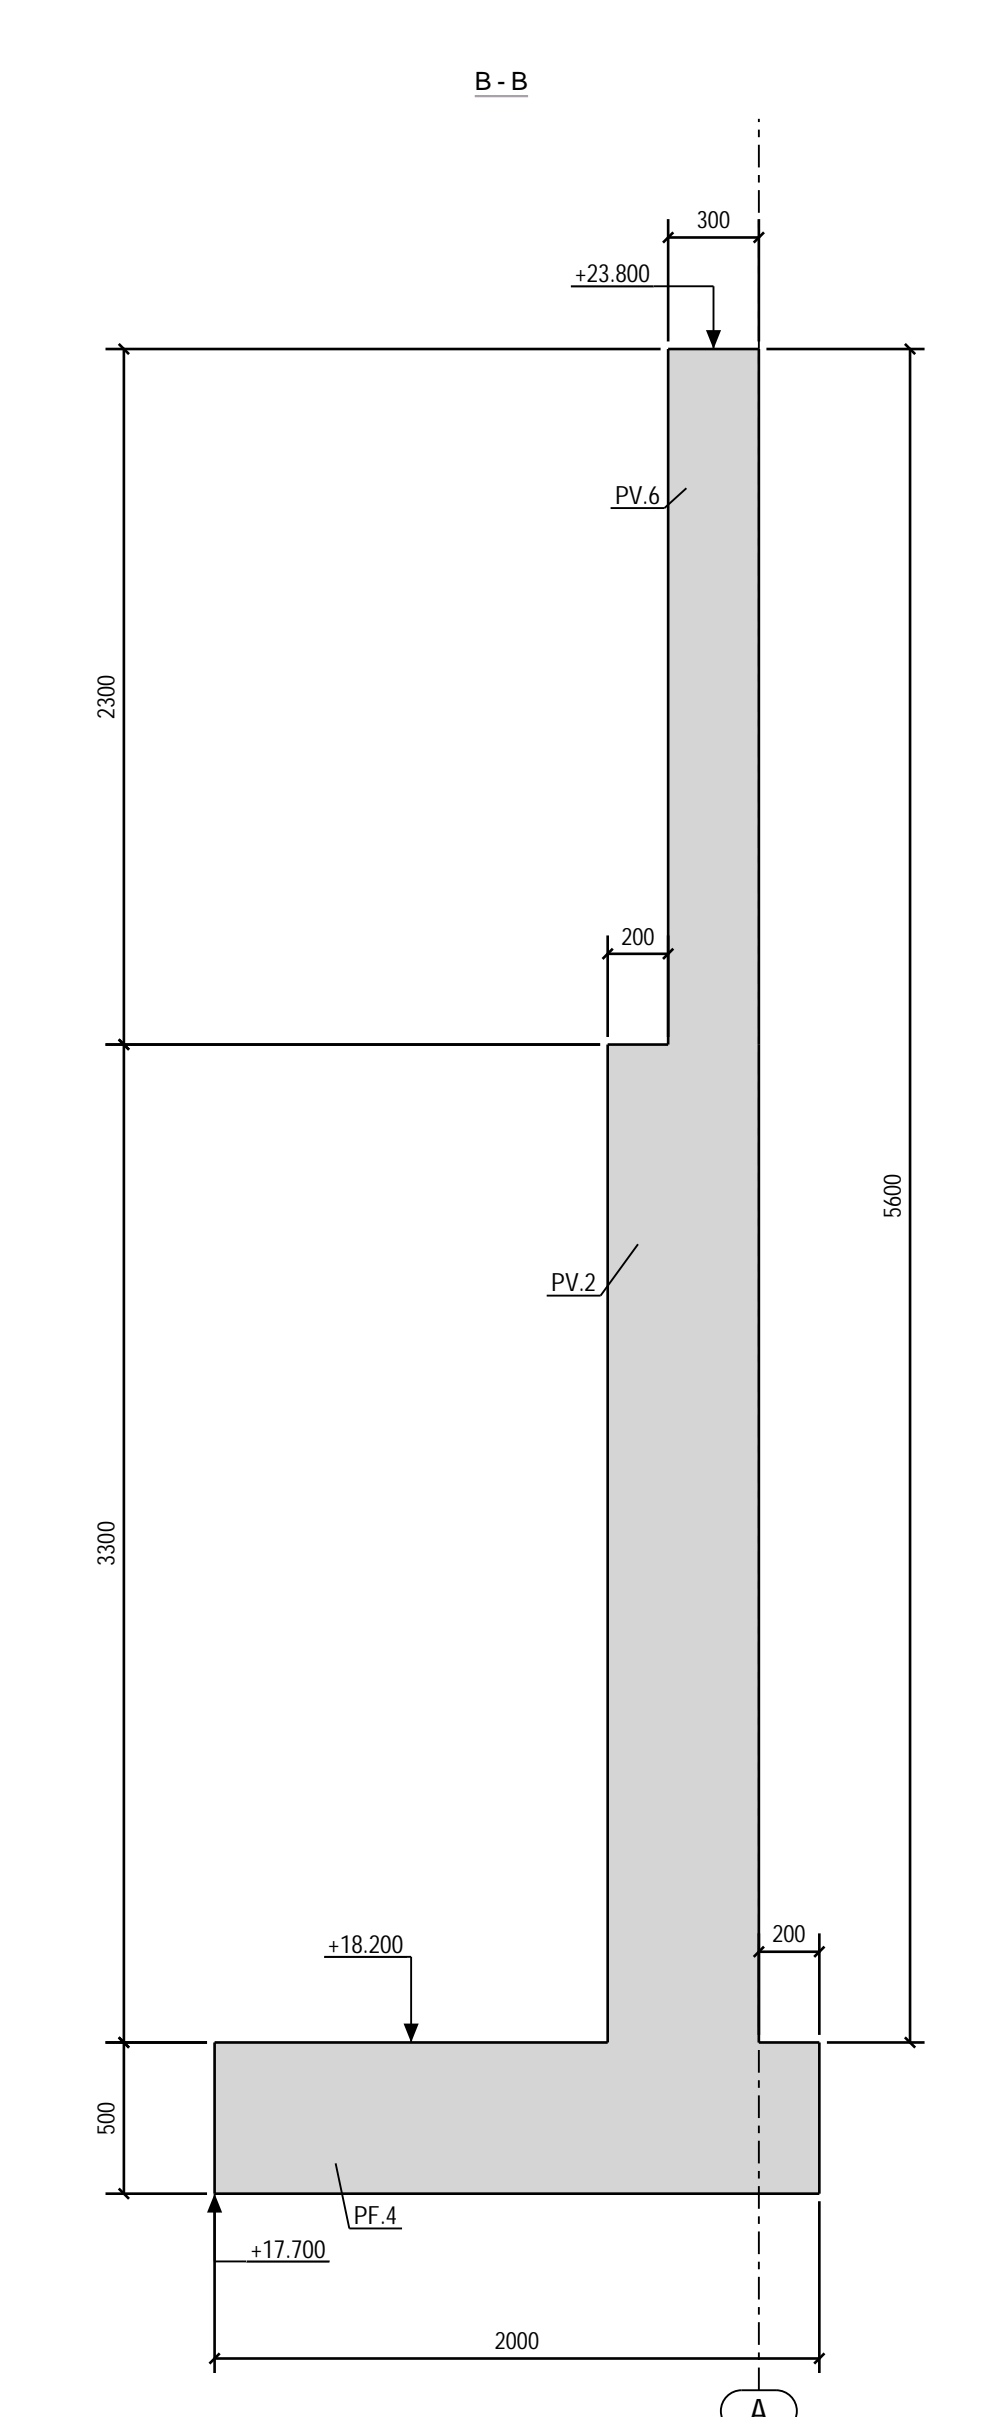


Oversikt over betong				Høyde/maks Høyde ved fyllbolter
Type	No.	Lengde	Bredde	
PF.1	1	5700	1200	350
PF.2	1	5364	800	250
PF.3	1	3054	2000	500
PF.4	1	17961	2000	500
PF.5	1	5700	1800	500
PF.6	1	3876	2000	500
PV.1	1	2952	500	3300
PV.2	1	17302	500	3300
PV.3	1	3319	500	3300
PV.4	1	5700	400	3300
PV.5	1	2952	300	2300
PV.6	1	17216	300	2300
PV.7	1	5700	300	3650
PV.8	1	5364	300	2250
PV.9	1	3233	300	2300
PV.10	1	5700	300	1700
<b>Totalt antall</b>	<b>16</b>			

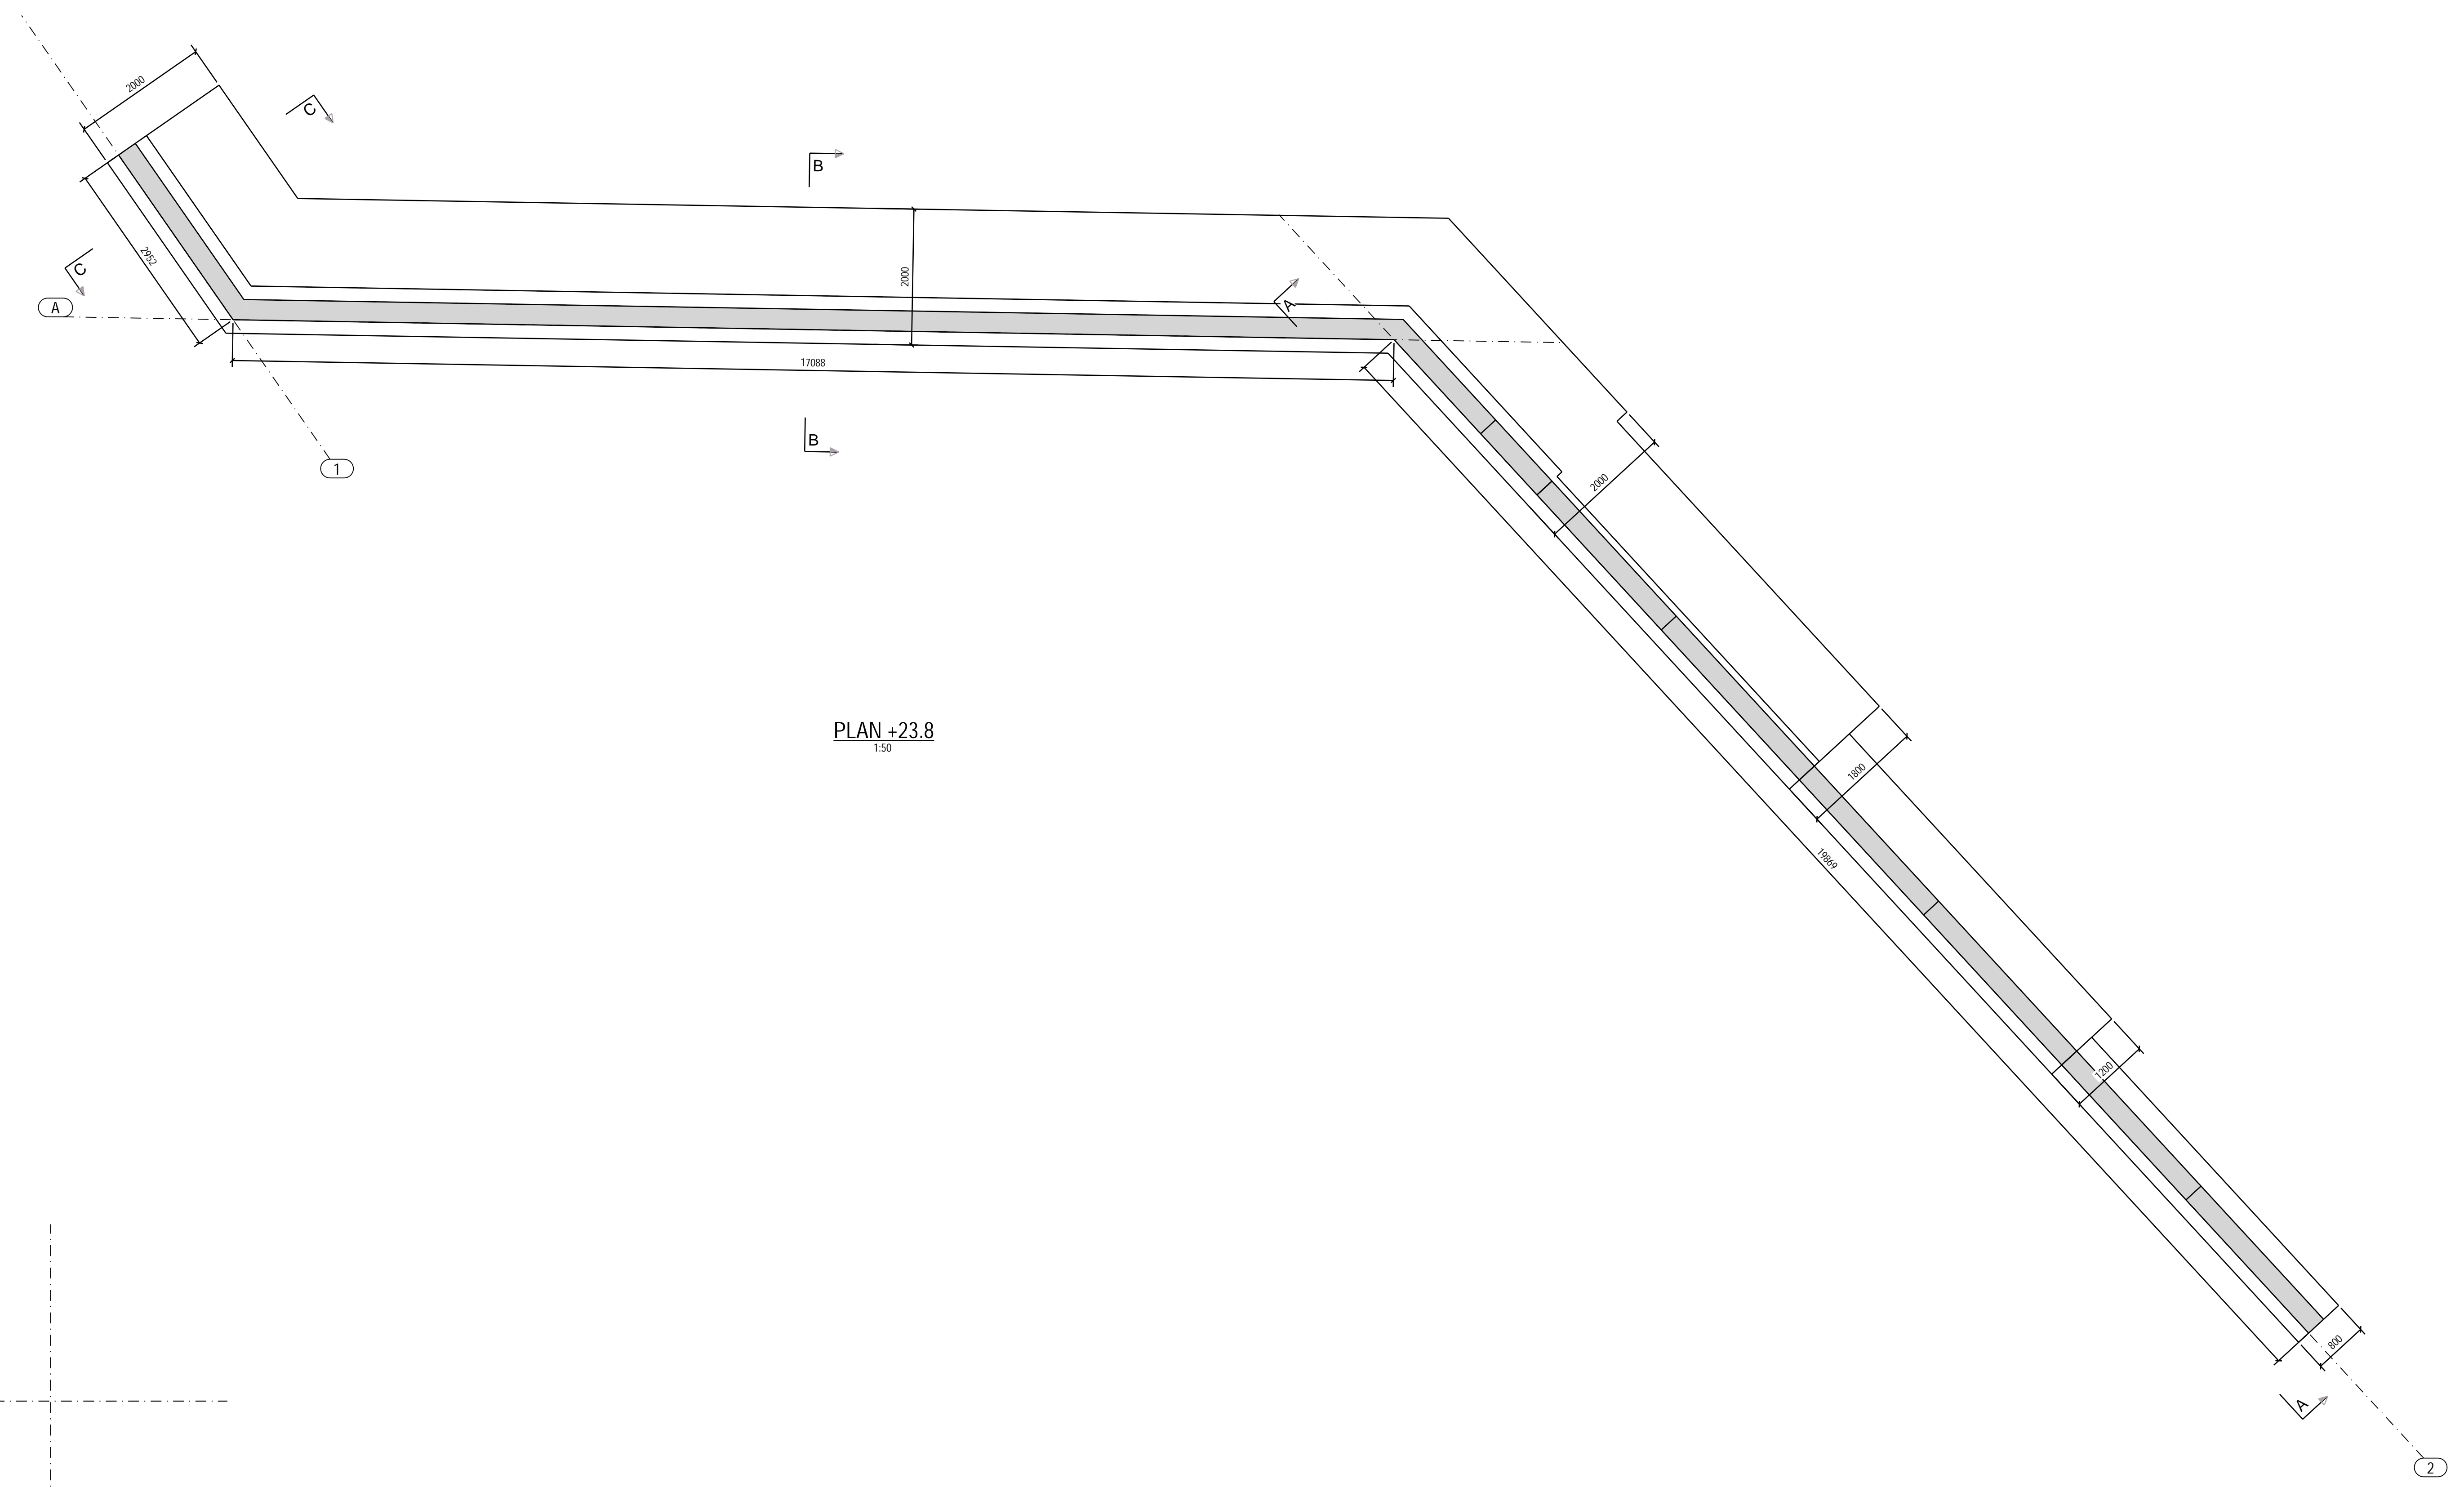

<b>STØTTEMUR VED TRAPP</b>		Status	Godkjent
Prosj nr	Prosjekt	Figur	Rev
A093955	Atlanten Stadion	J01	A

Rev	Dato	Endring	Utrettet av	Sekk	System	Prosj nr
A	15.12.2017	ANBLUSTRING				

Kristiansund Kommune - Atlanten Stadion		Prosjektleder	hh
Atlanten Stadion		Prosjektansvarlig	hh
STØTTEMUR VED TRAPP		Målestokk	1:50
		Dato	15.12.2017
		Figur nr	J01
		Rev	1:25

Format: A0 Filnavn: (modif): \nrow\mes\project\A093955\ST\atlanten\BIBY\Teha\Atlanten\_Stadion\ 15.12.2017