




Plan 1:50

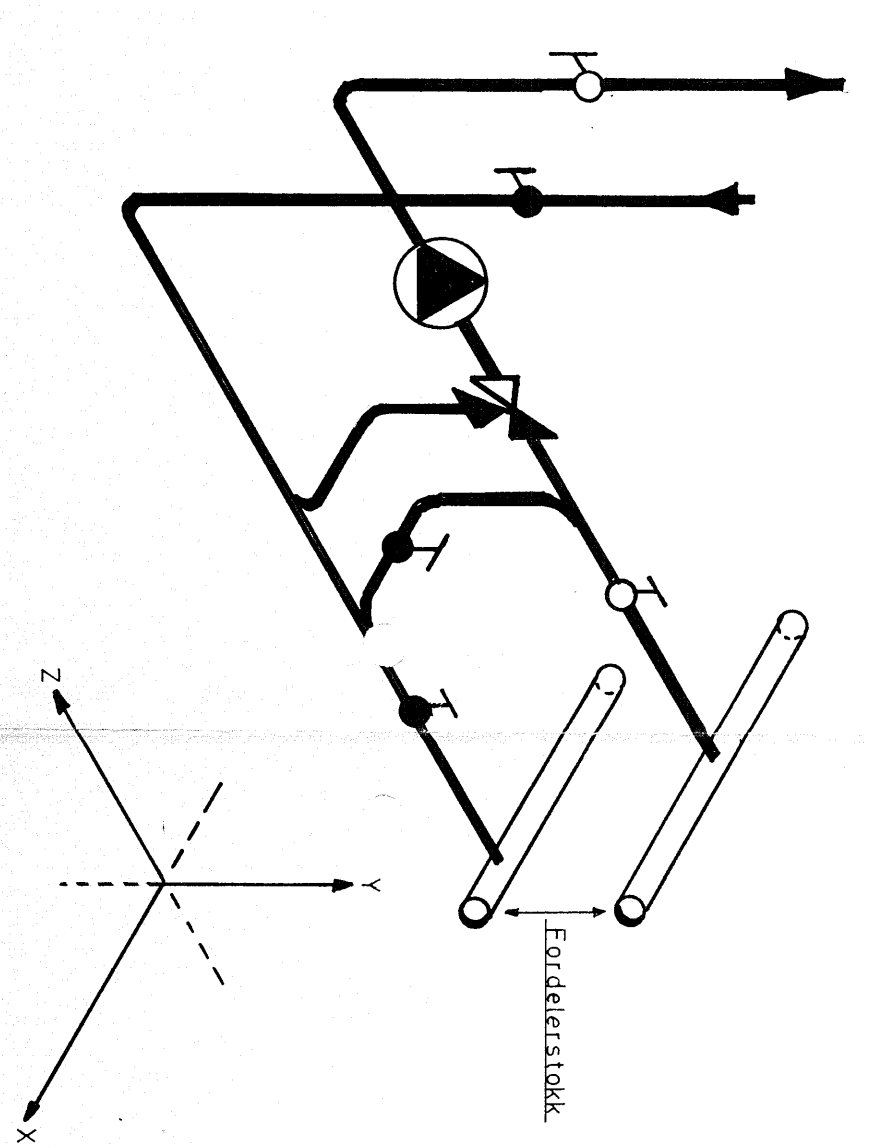


Shuntarrangement isometrisk tegnet

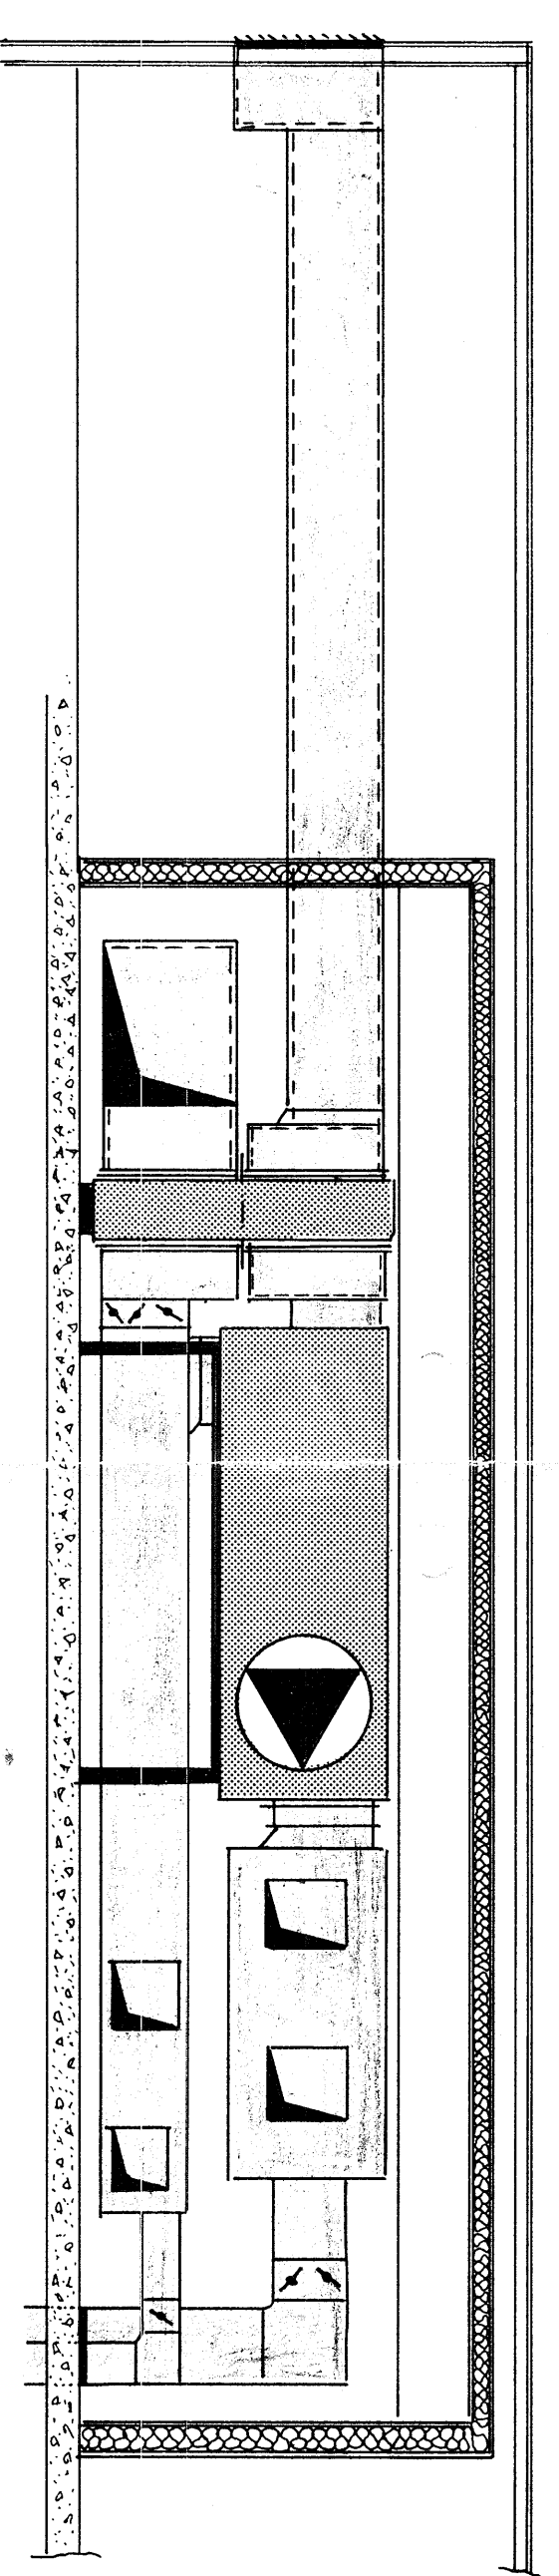

Snitt A 1:50

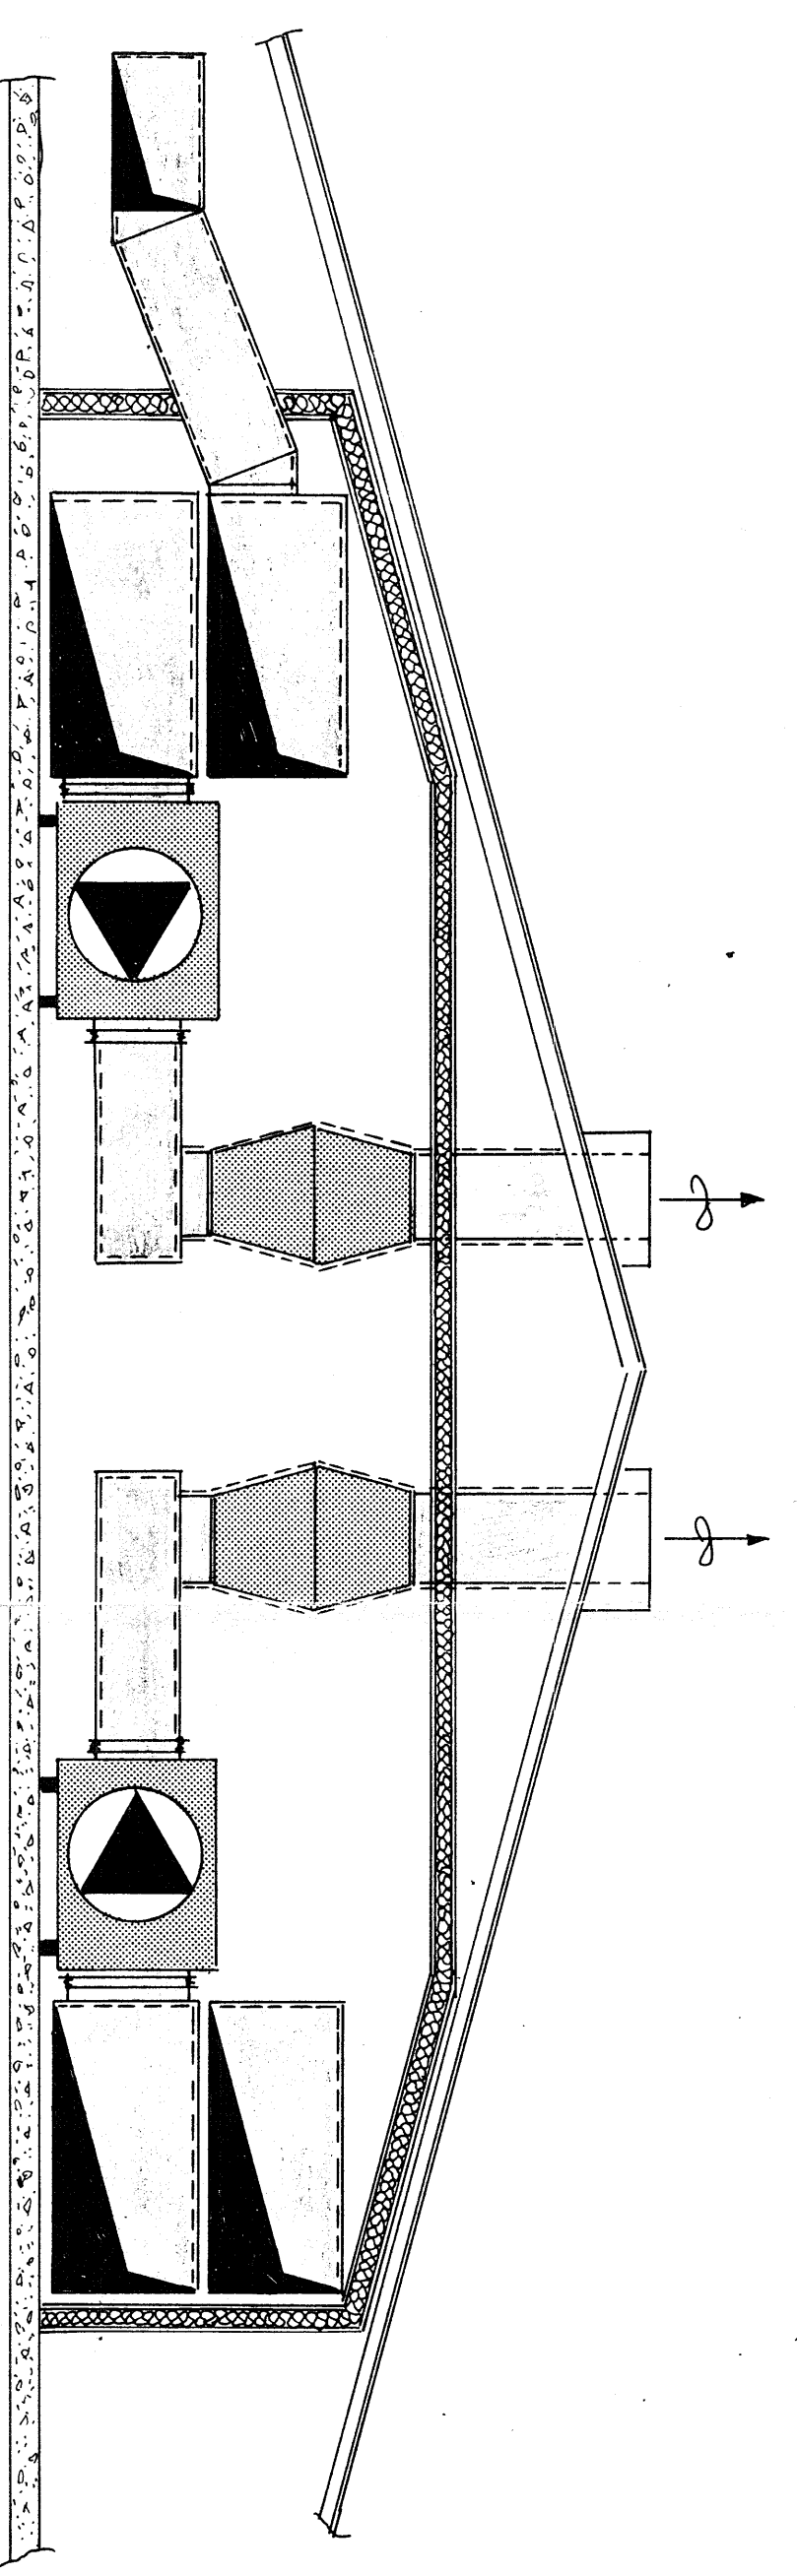

Snitt B 1:50

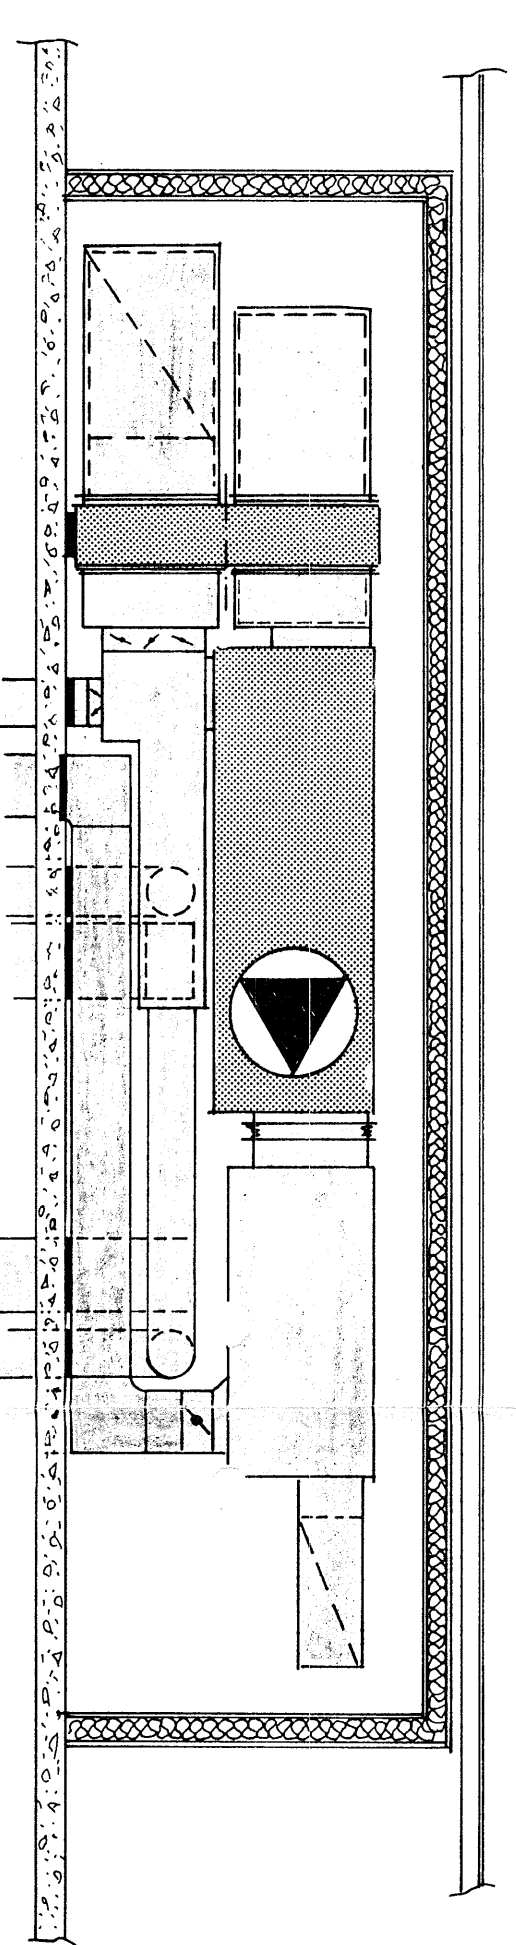

Snitt C 1:50

REV	ANTALL KOPIER SENDT TIL	DATO
A	1	6.2.81
B	1	4.5.81
C	1	10.6.81
C	1	22.6.81
C	2	13.8.81
C	2	24.8.81

BYGGHERRE	BYGGELEDER	VENT ENTREPRENØR	RORTEKN. ENTREPRENØR
1	2	2	2
1	2	2	2
1	2	2	2
1	2	2	2

22.8.81 C Fjernet bereder  
 4.5.81 B Flyttet bereder. Avlsp. fra jehetter.  
 1.12.80 A Bereder

STOPPEN NYE UNGDOMSSKOLE  
 Teknisk rom 3etg  
 V.V.S. anlegg.

THOR HARSEM  
 Sving dr. M.R.I.F.  
 Papirhus 30, 3000 Drammen

608 - 11 C