
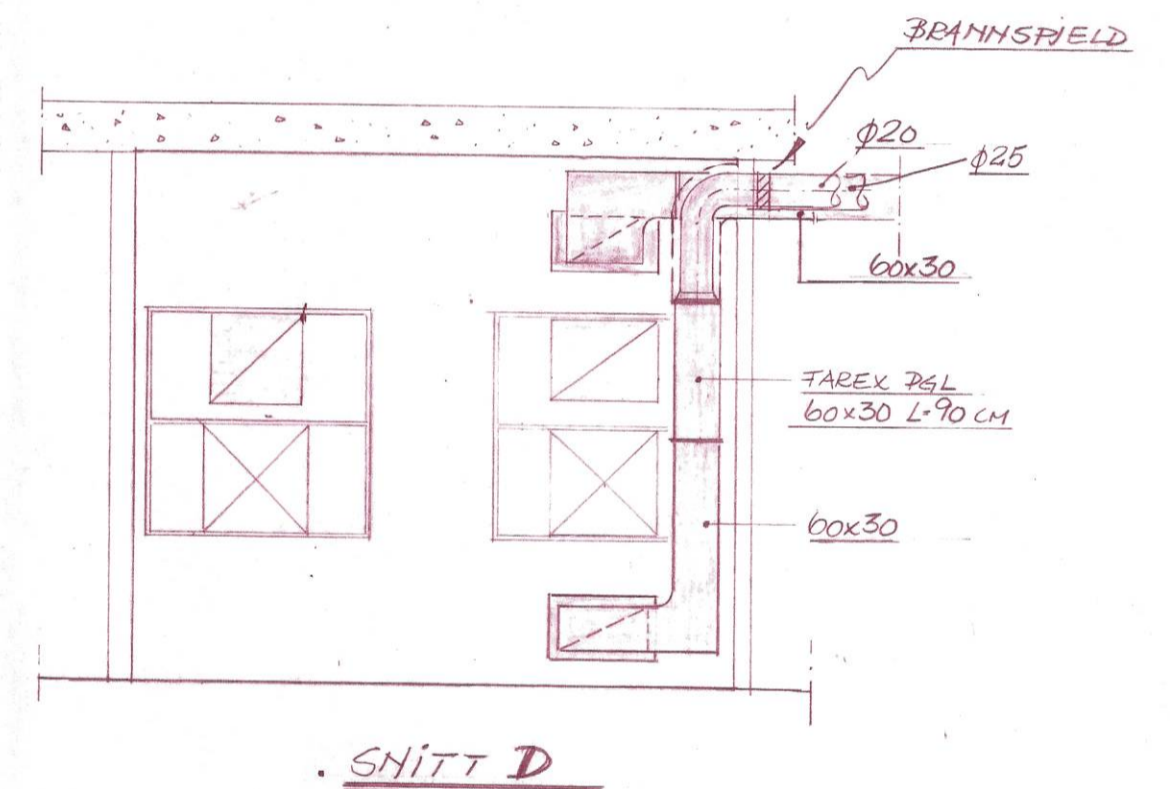
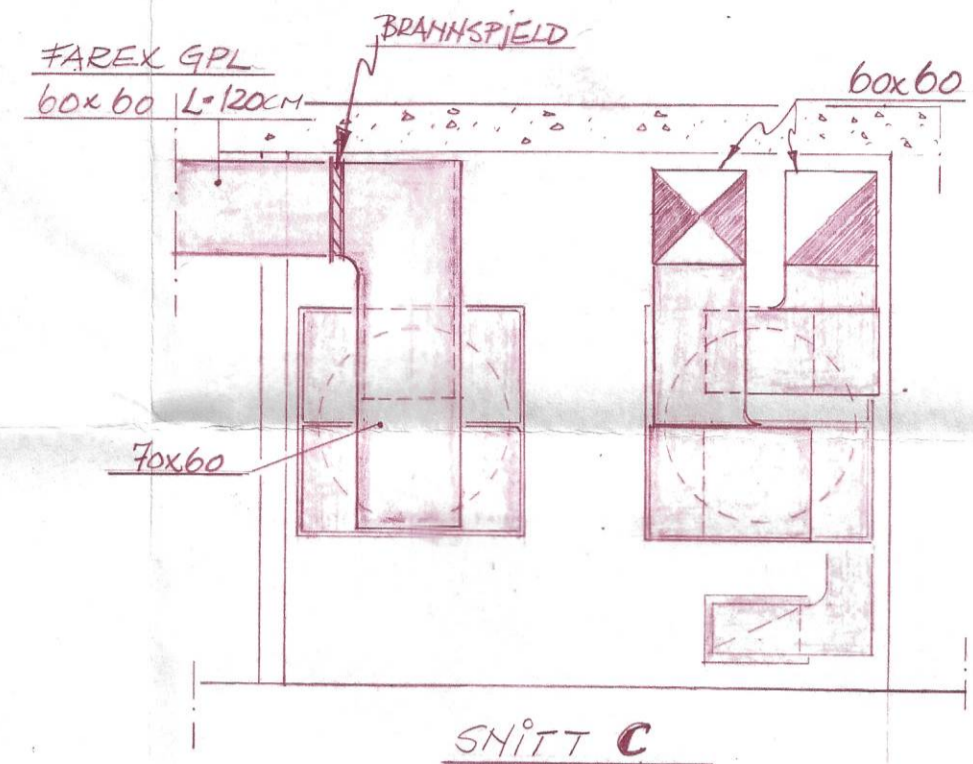



MERK:  
STATIVER FOR AGGREGAT!  
MÅ MEDREGNES!

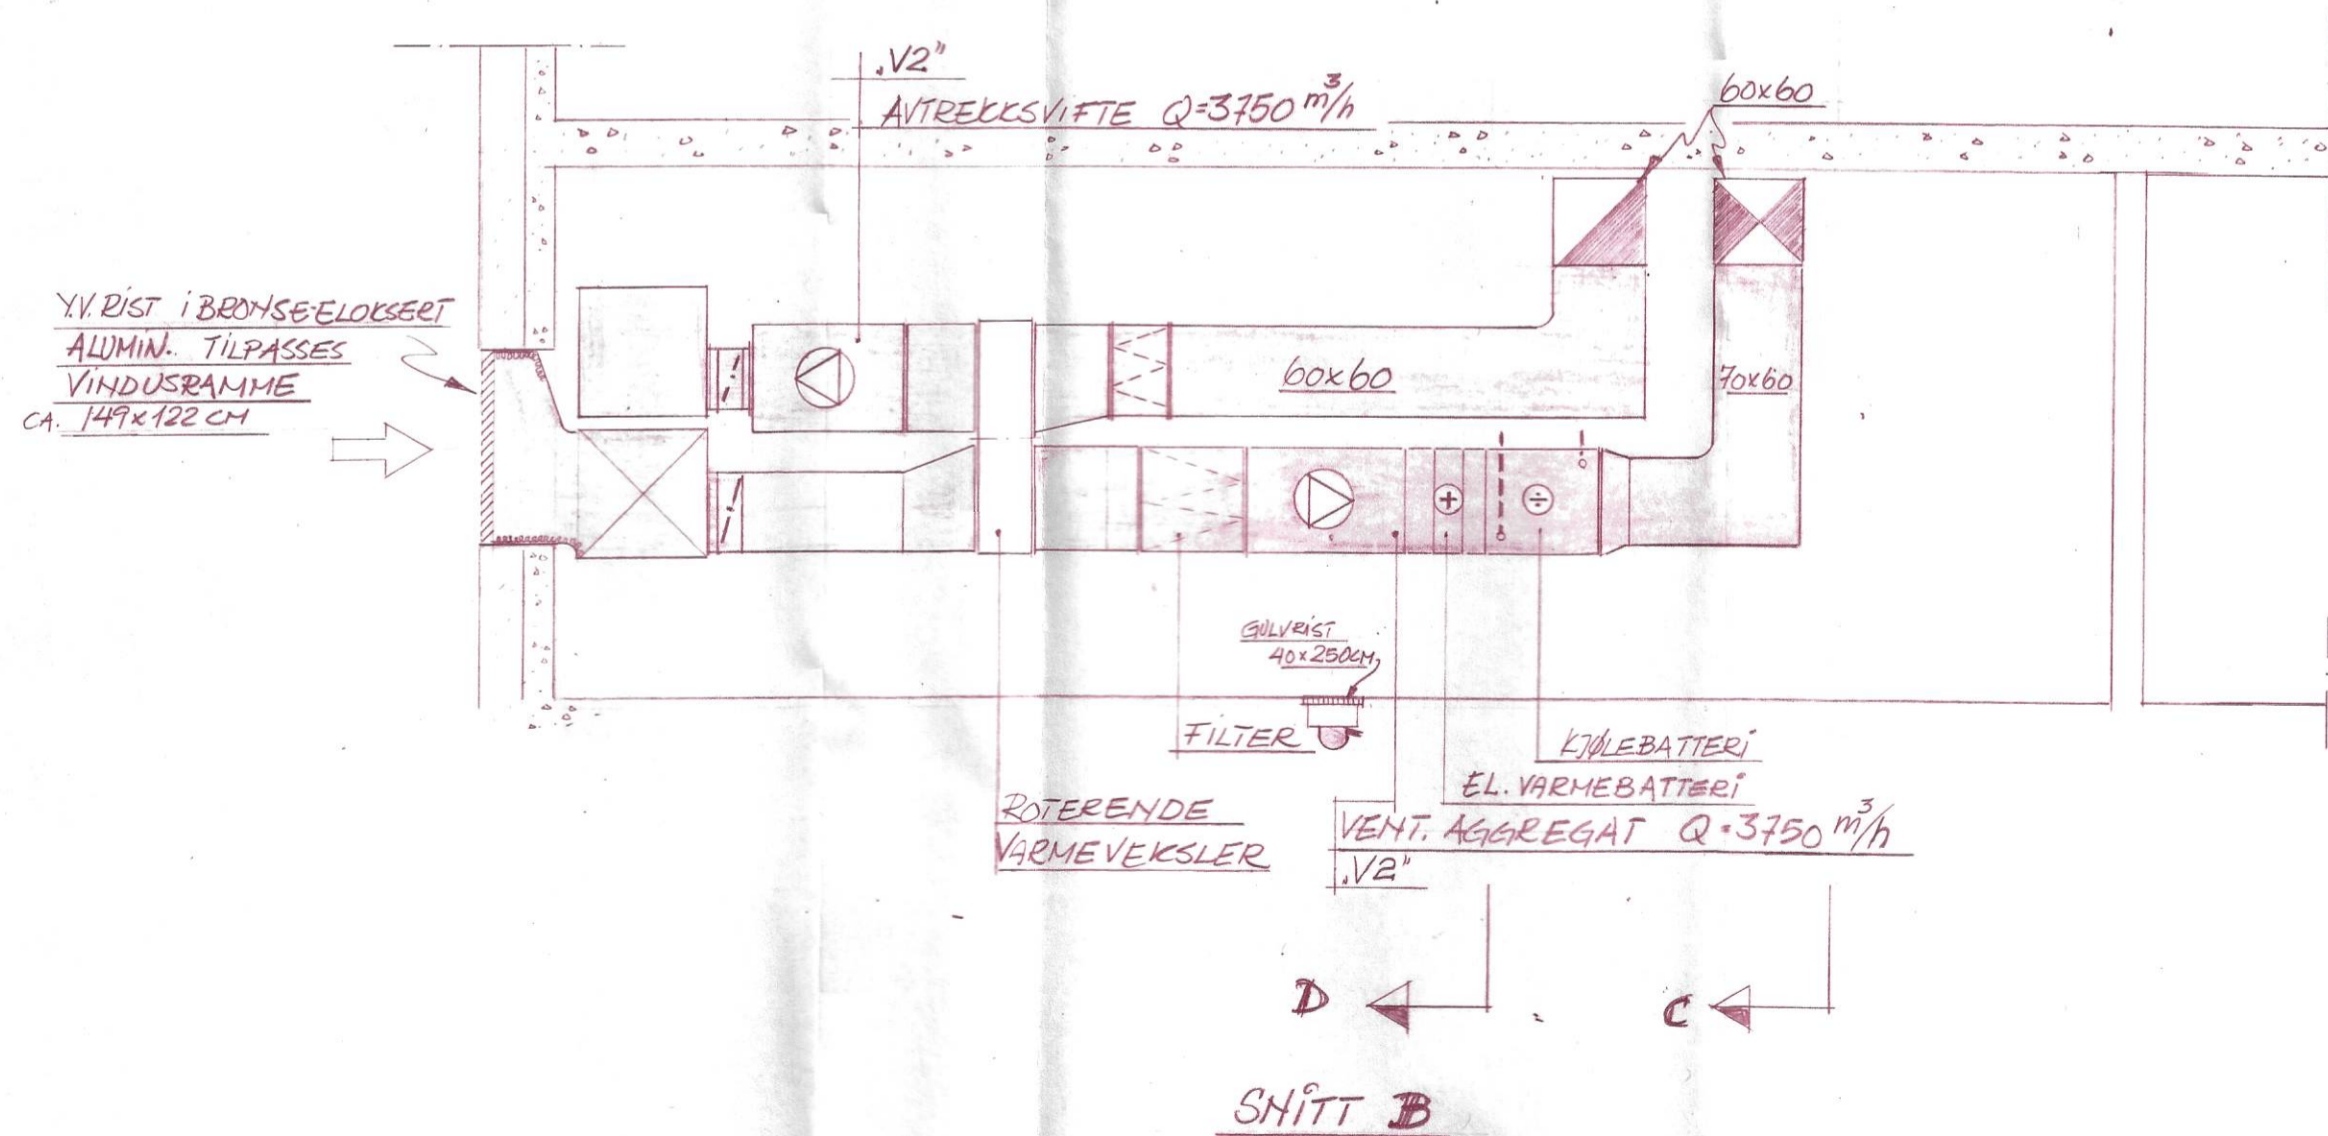

Index	Revisjonen gjelder:	Dato:	Sign.:
	ANBUDSTEGNING VVS:	1. NOV. 1980	Witt.
	ANBUDSTEGNING BYGG:		
<b>ALLE MÅL KONTROLLERES PÅ STEDET!</b>			
FORSIKRINGSELSKAPET ØSTLANDET		Målestokk:	1:50
VVS-ANLEGG		Tegn.:	3/10-80 Sydh
SHITT TECH.ROM, NØRDRE DEL		Kontr.:	Witt
		Mrk.:	R.V.
 <b>ROLF AALERUD AS</b> SIVILINGENIØR M.N.I.F. - M.R.I.F. RÅDGIVENDE V.V.S. INGENIØRFIRMA		<b>C06129</b>	
2300 HAMAR - TLF. 25 005 *		Revisjon	