


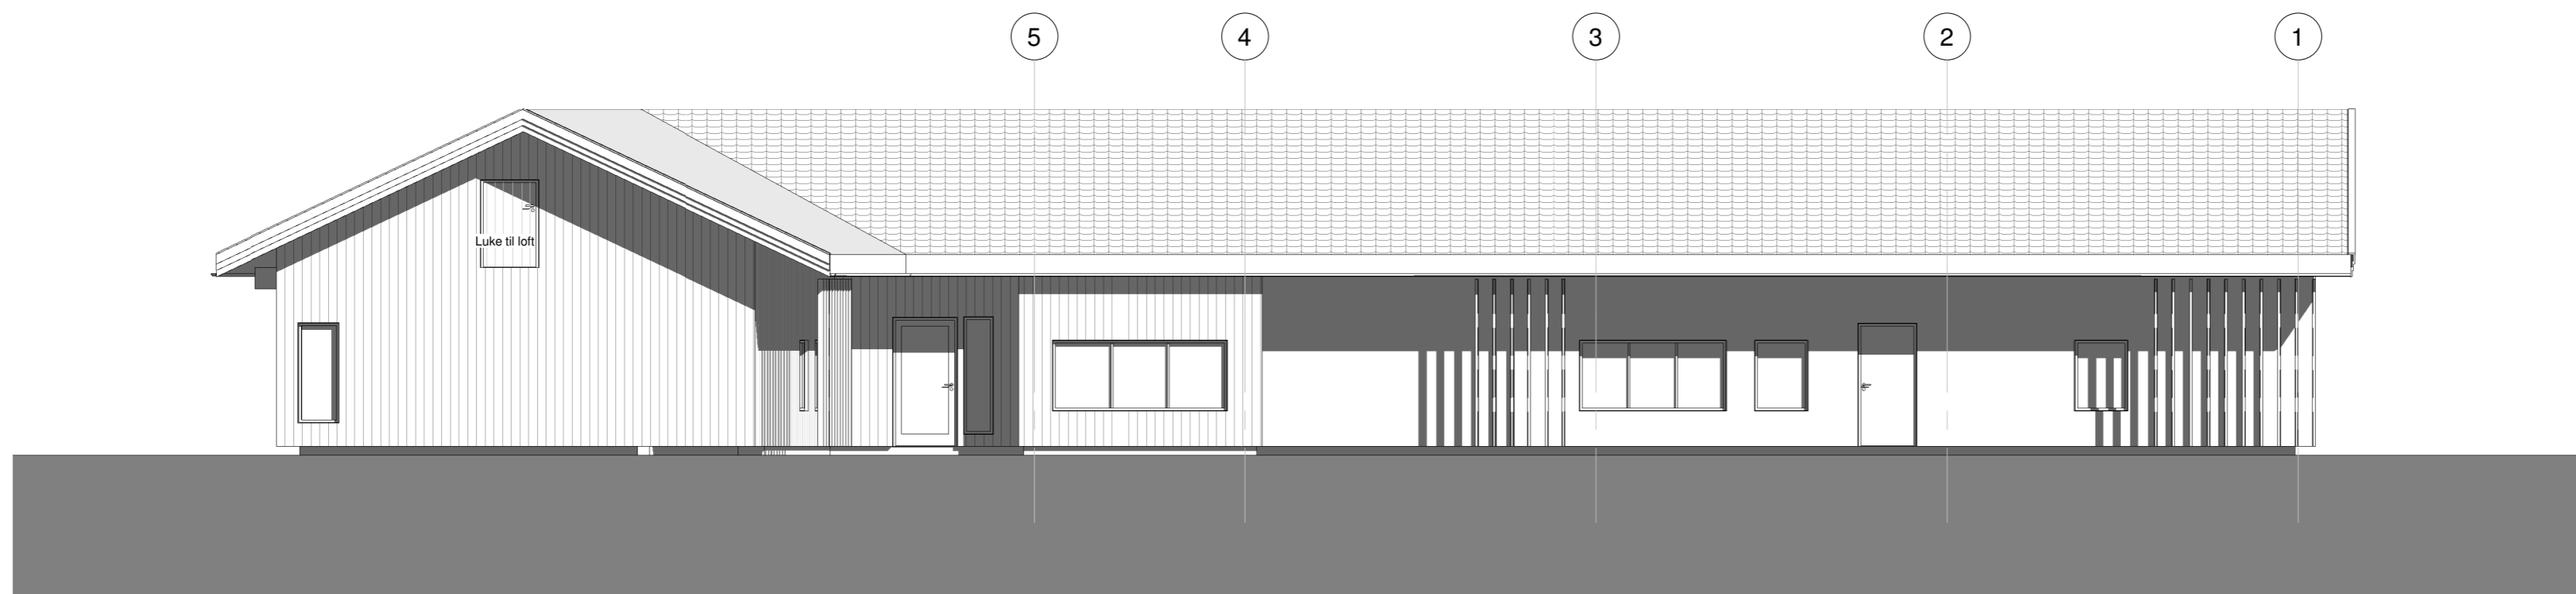


1 Nord
1 : 100

2 Sør
1 : 100



3 Vest
1 : 100

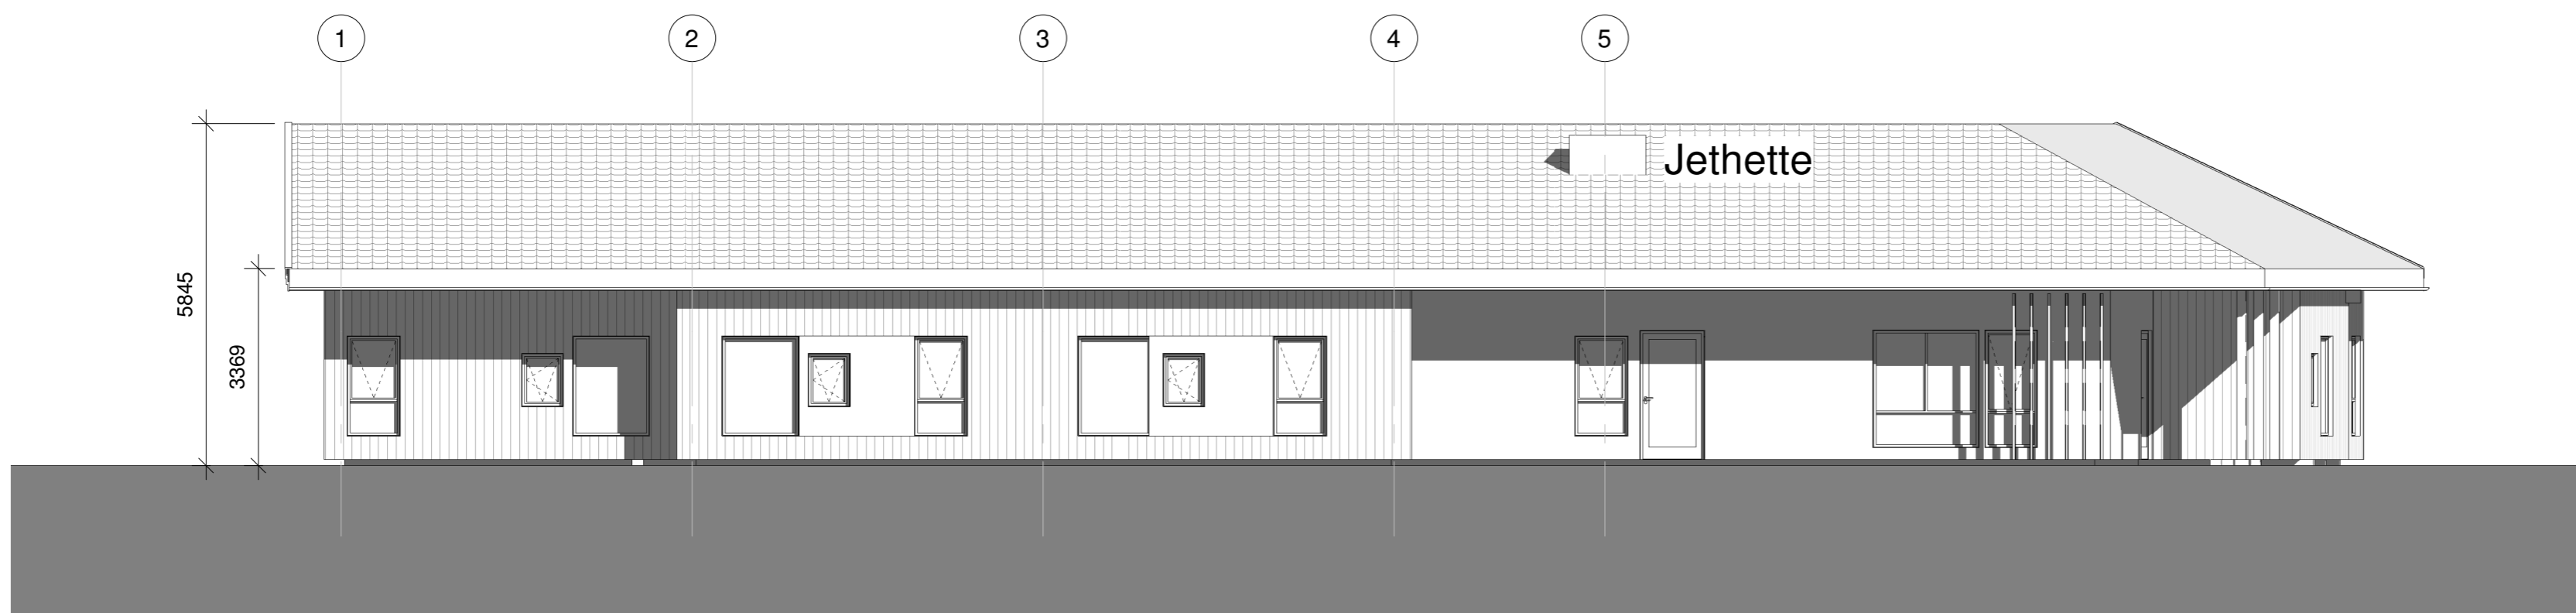

4 Øst
1 : 100

Rev	Endring	Utført	Kontr.	Dato
Tegningsnummer:				Prosjektnr.
1327 300				1327

● ARK :	ARK Adresse	E-post	Telefon
○ IARK :	IARK Adresse	E-post	Telefon
○ LARK :	LARK Adresse	E-post	Telefon
○ RIB :	RIB Adresse	E-post	Telefon
○ RIV :	RIV Adresse	E-post	Telefon
○ RIE :	RIE Adresse	E-post	Telefon
○ RIBr :	RIBr Adresse	E-post	Telefon

BIM koordinator			
BIM Koordinator Adresse	E-post	Telefon	

Lokasjons fig.

Prosjekt: **FARMEN ROP BOLIGER**
Gnr 189 / Bnr 2

Tiltakshaver: **HAMAR KOMMUNE**

STUDIONSW
ARKITEKTUR OG FORMGIVNING · WWW.STUDIONSW.NO · POST@STUDIONSW.NO · TORSGT 52, PB 13, 2301 HAMAR · 625 50 400

Fase: TILBUDSTEGNING	Tegnet: MH	Kontrollert: LO
Prosjekt nr: 1327	Dato: 19.02.18	Målestokk: 1:100
		Format: A2

FASADER

Tegningsnummer:	Rev.
1327 300	