



HIMLINGSPLAN

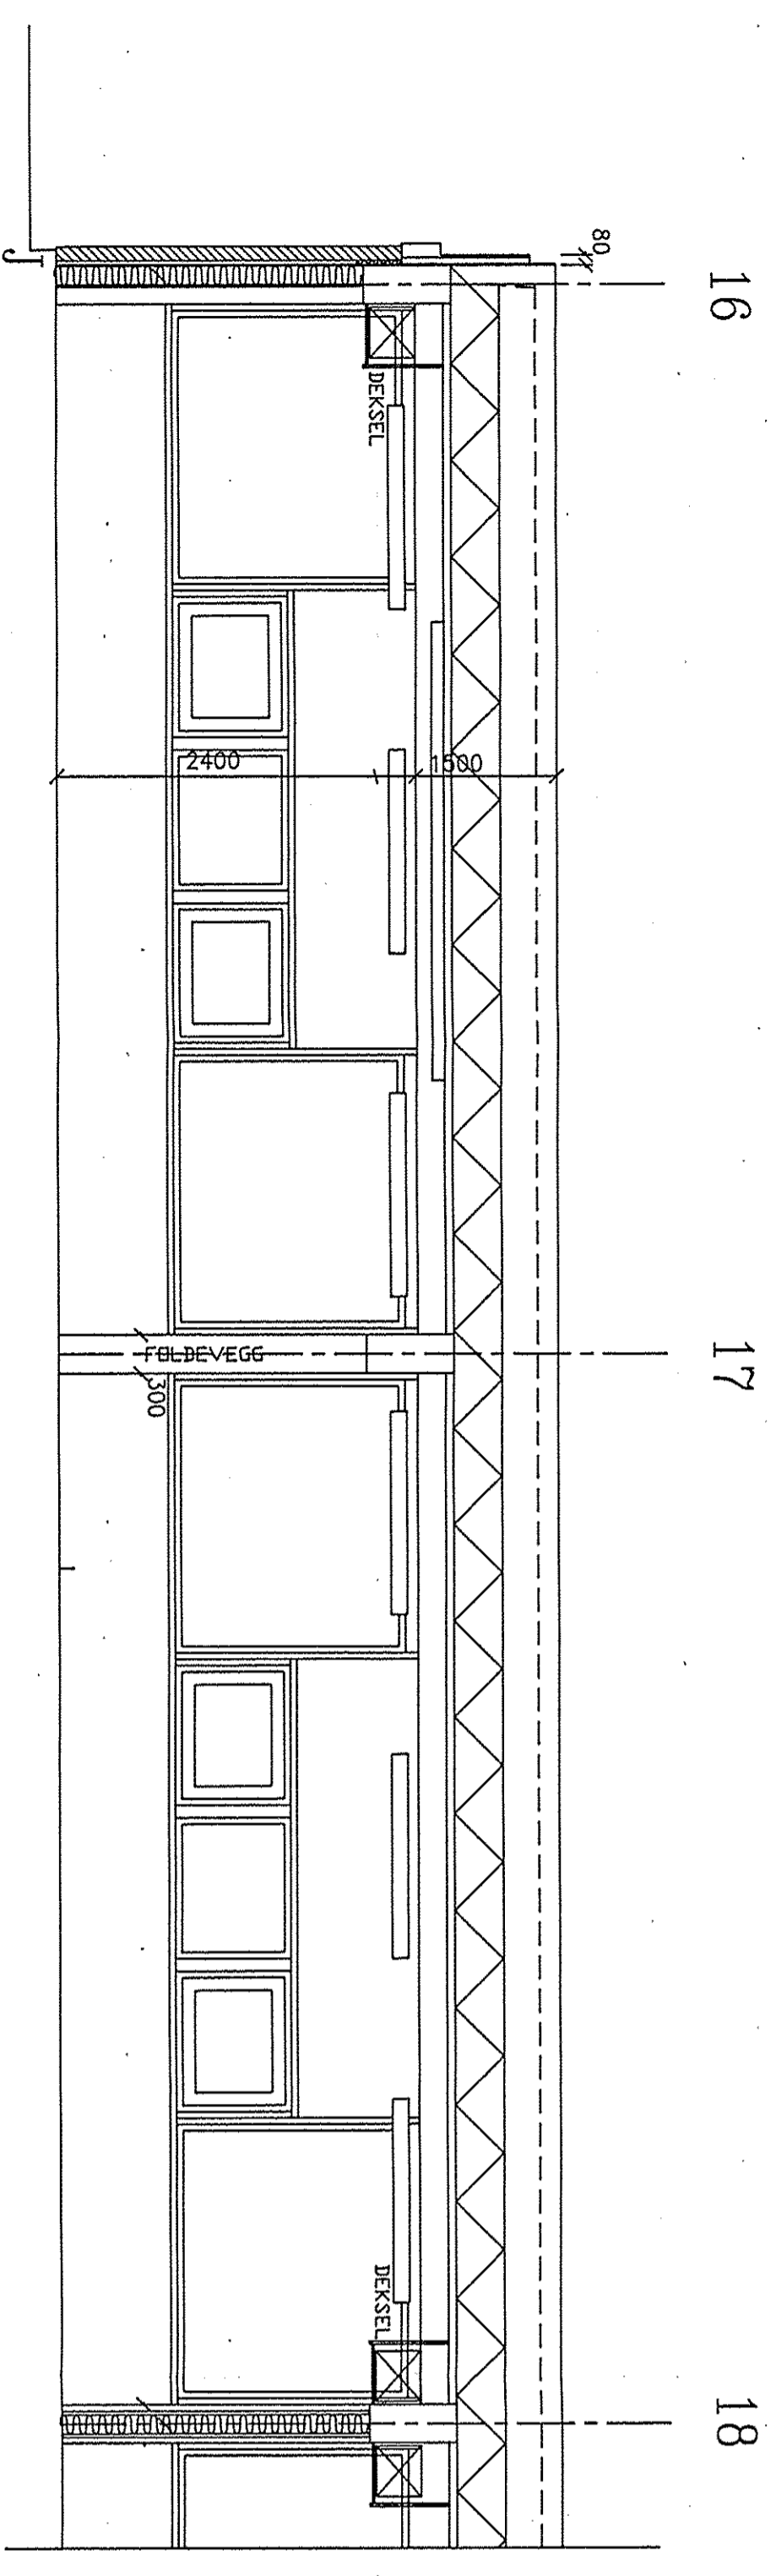

SNITT A-A

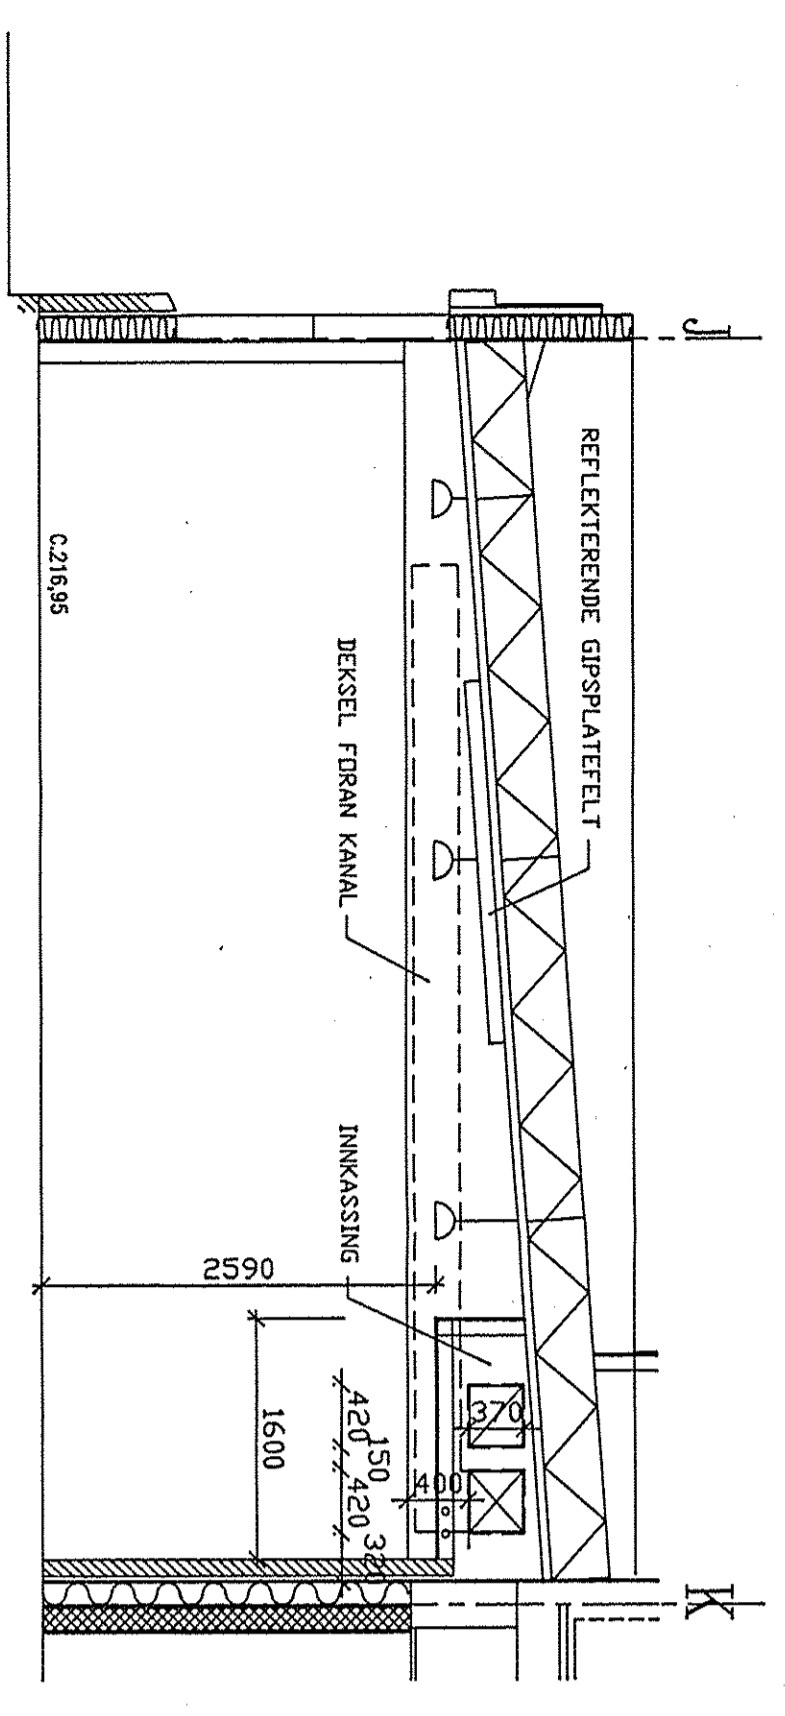

SNITT B-B

STANGE V.G.SKOLE-UTVID.96

HIMLINGSPLAN NY KLASSEROMSFLØY

MÅL 1:50 DATO 28.05.96 SIGN KHJ
 ARKITEKTSTUDIO HAMAR
 TOMTEGATE 42, 2800 HÅMMARØY, TLF. 67 53 82 27, FAX 67 52 62 79