



EKSIST. FASADE NORD-VEST

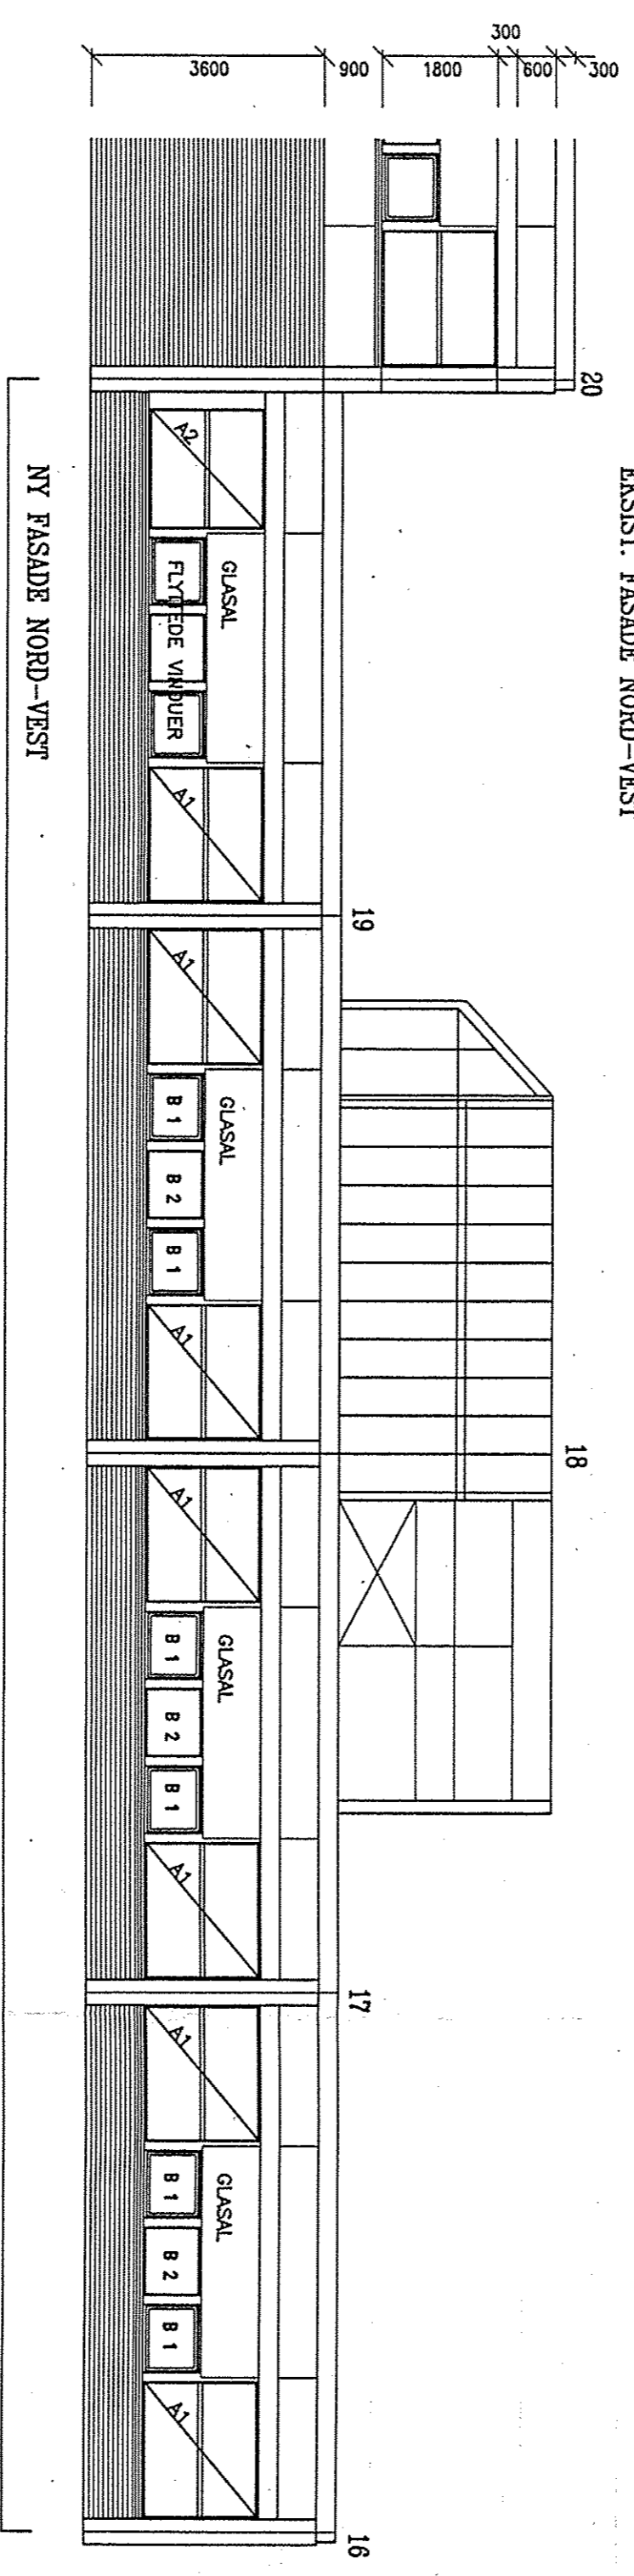

NY FASADE NORD-VEST

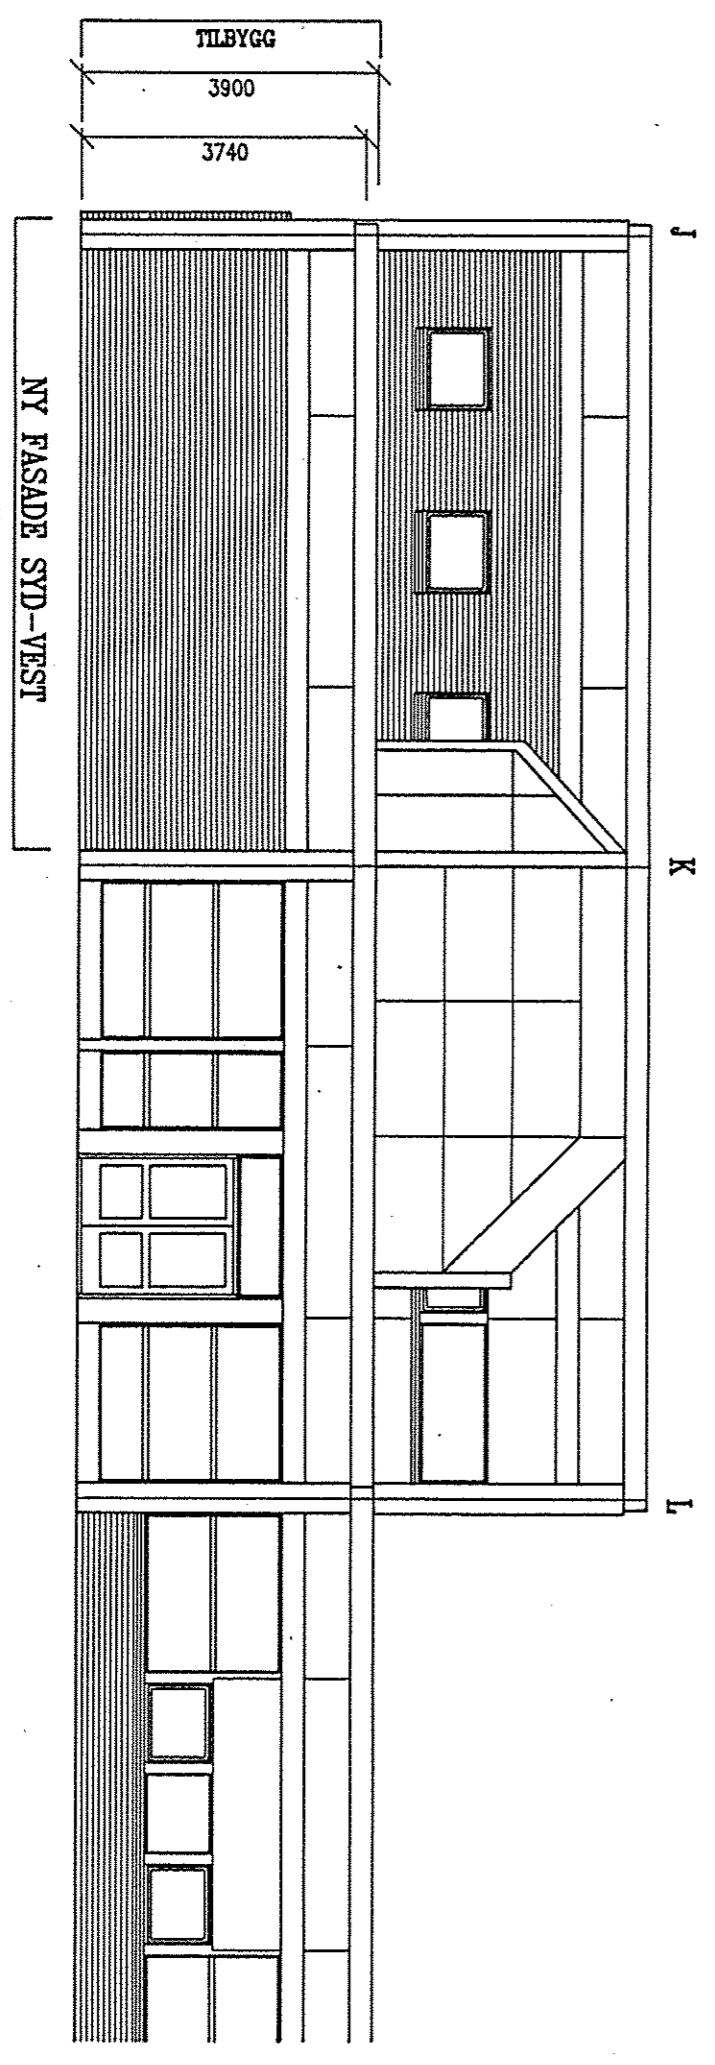

NY FASADE SYD-VEST

TILBYGG

TILBYGG

150408	15.07.28
150408	15.07.28

STANGE V.G.SKOLE-UTVID.96

FASADER NY KLASSEROMSFLØY

MAI 1100 DATO 15.02.98 SØN HØB TRONDH. 3006 312B

ARKITEKTSTUDIO HMMR

TRONDHØM 42, 2000 HÅVÅG TLF. 82 53 22 77 FAK. 82 52 82 79