



➔ BÅNDELEGGINGSSONE H 710 2 FOR FRAMTIDIG DOBBELTSPOR

GUN 12.04.2018
GUN 05.04.2018


A 001

BOLIG I SKOLEVEGEN 38, STANGE – DELING I TO LEILIGHETER.
Tiltakshaver: Stange Kommunale Boligforetak KF.

Situasjonsplan - utomhus

1 : 500

ANDERS GUNNESTAD, SIV.ARK. MNAL - SAGATUNVN. 48, 2317 HAMAR
Org.nr. 969969726 MVA - Tlf. 918 35919 – E.post: anders@gunnestad-as.no

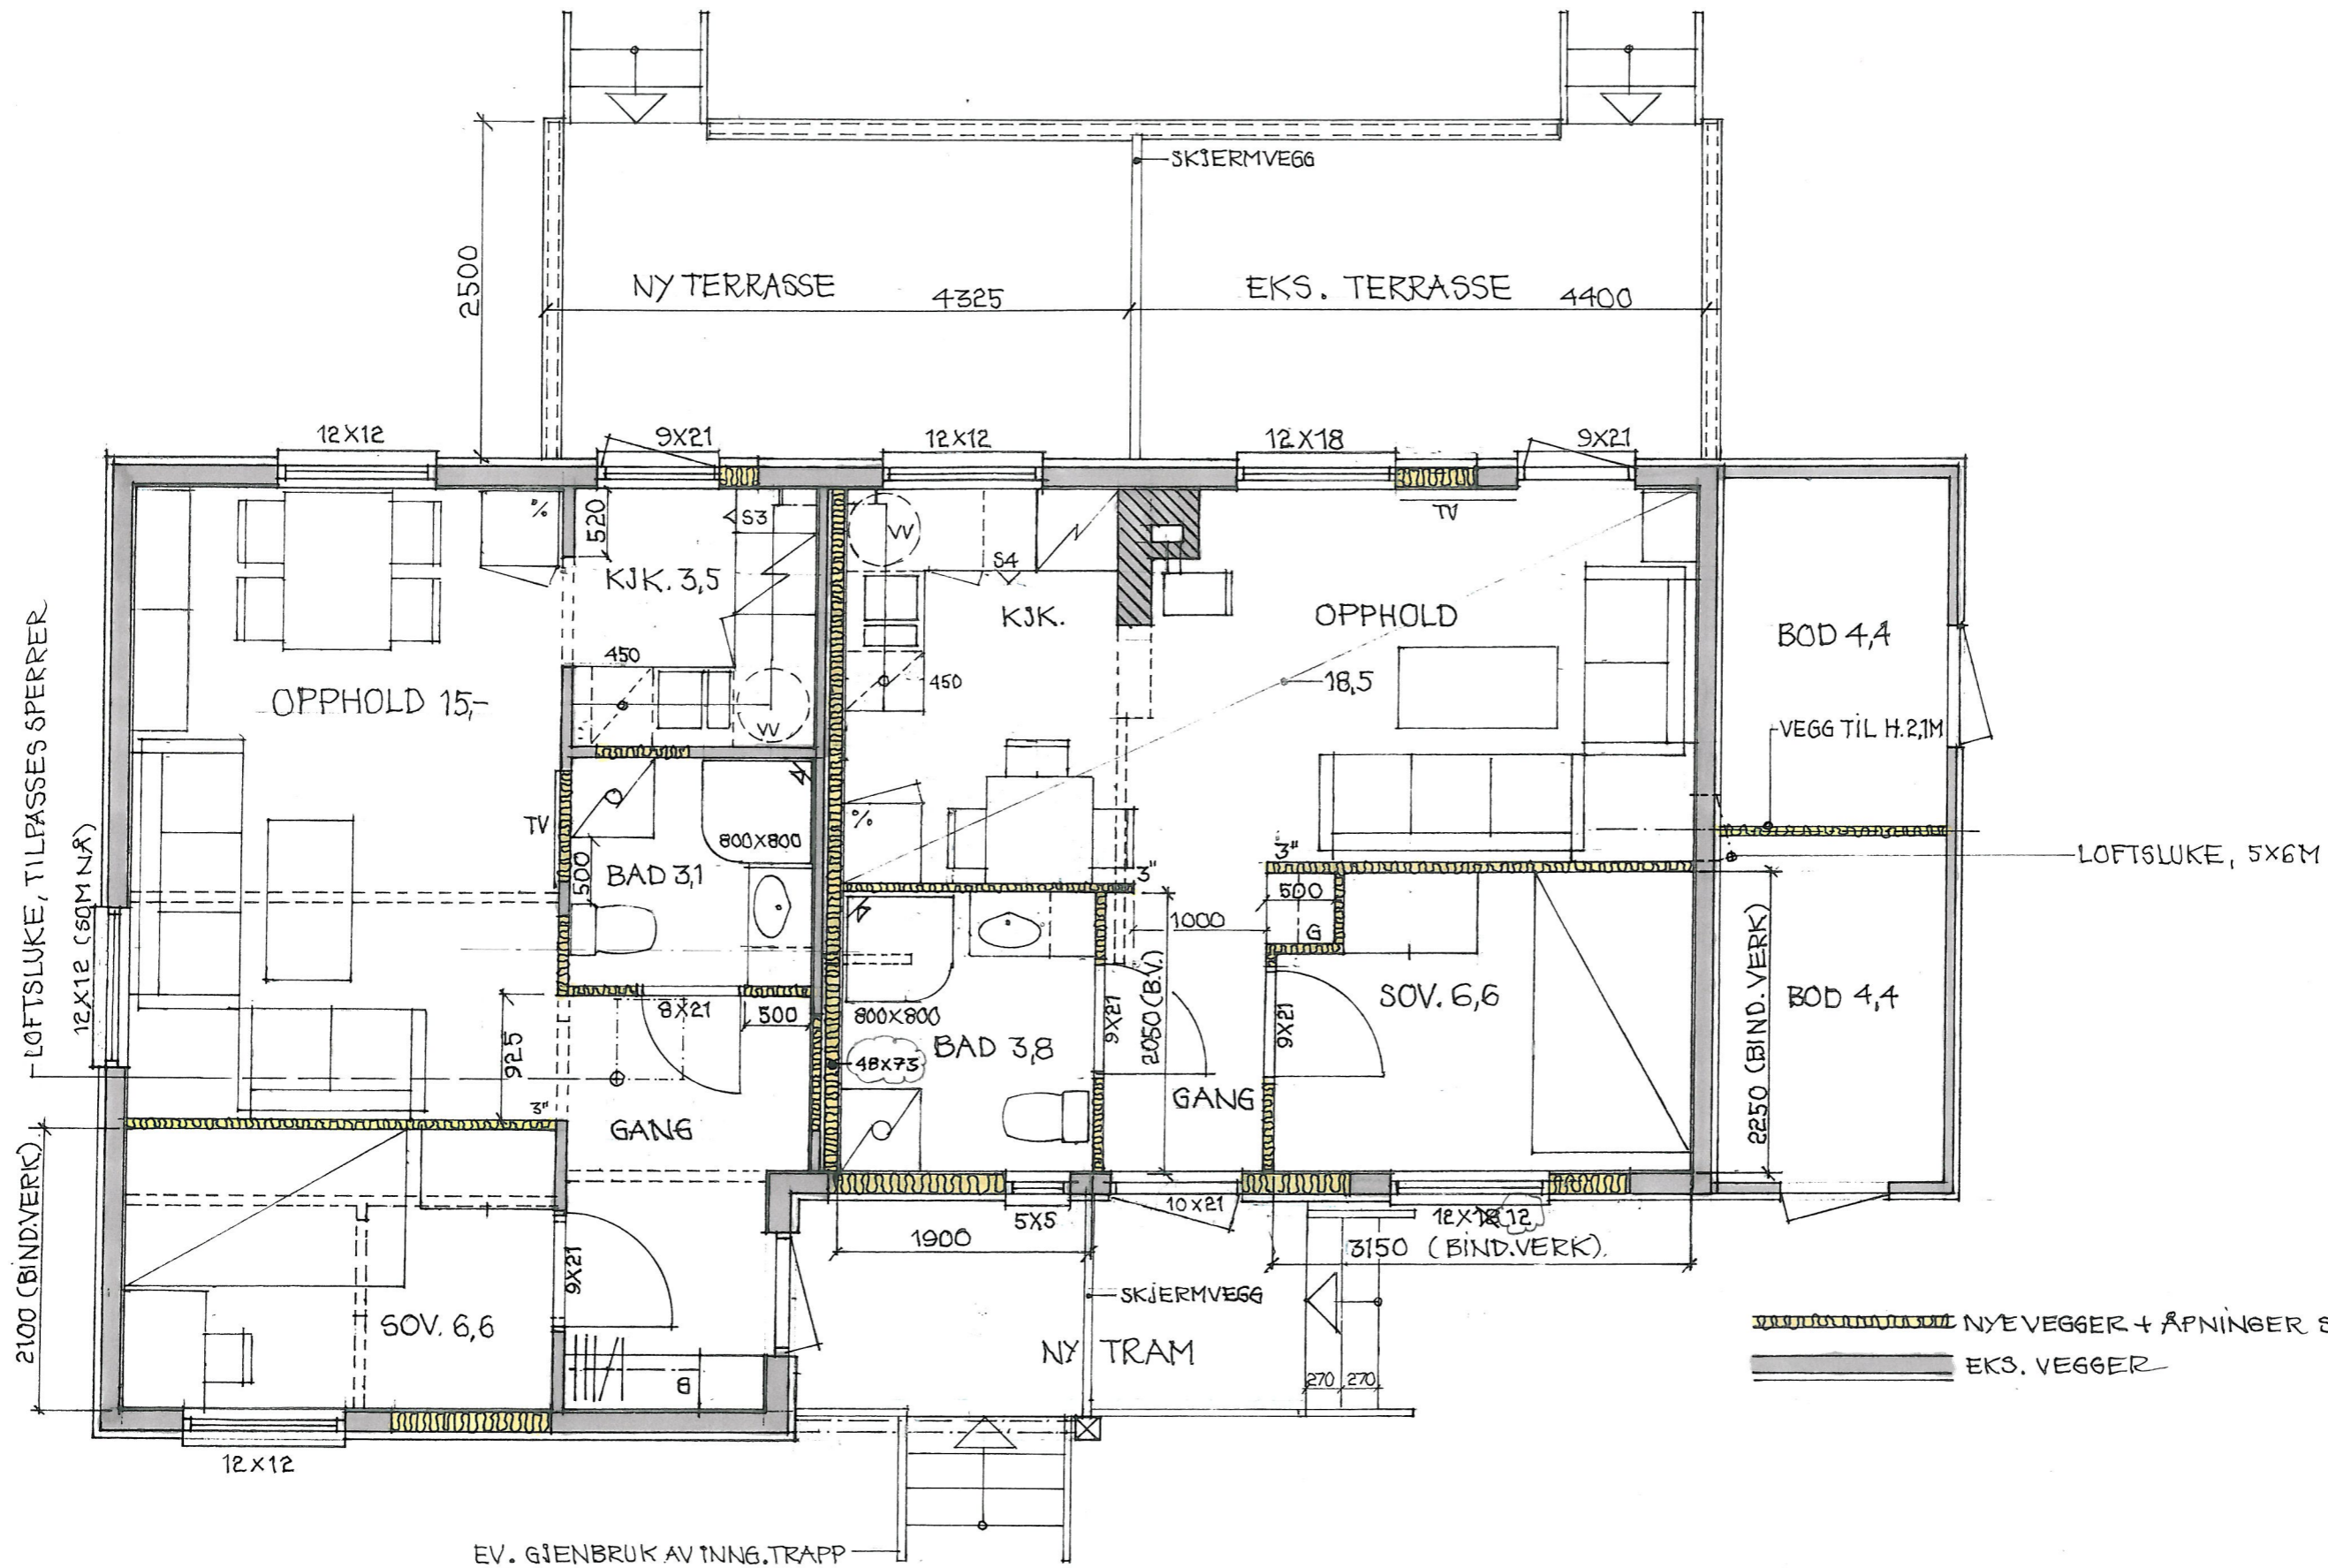

GUN 20.04.2018
 GUN 12.04.2018
 GUN 23.03.2018







A 010

BOLIG I SKOLEVEGEN 38, STANGE – DELING I TO LEILIGHETER.
 Tiltakshaver: Stange Kommunale Boligforetak KF.

Plan 1.etasje

1 : 50

ANDERS GUNNESTAD, SIV.ARK. MNAL - SAGATUNVN. 48, 2317 HAMAR
 Org.nr. 969969726 MVA - Tlf. 918 35919 – E.post: anders@gunnestad-as.no

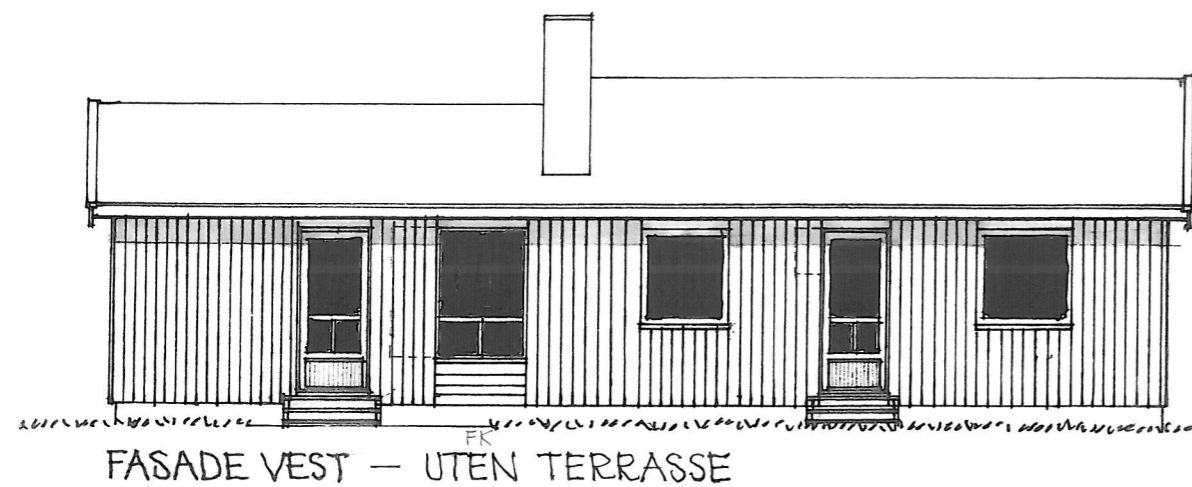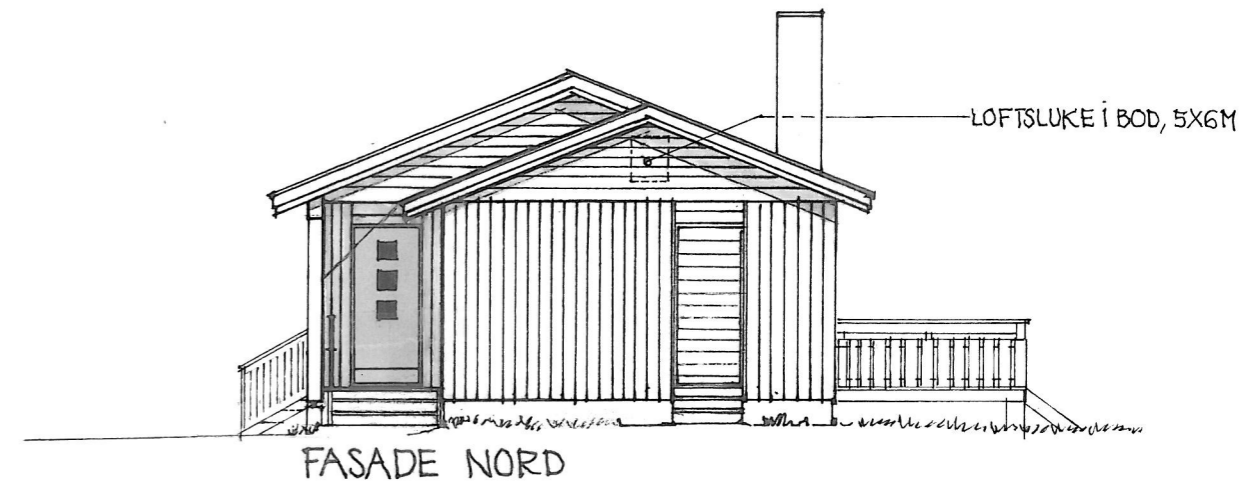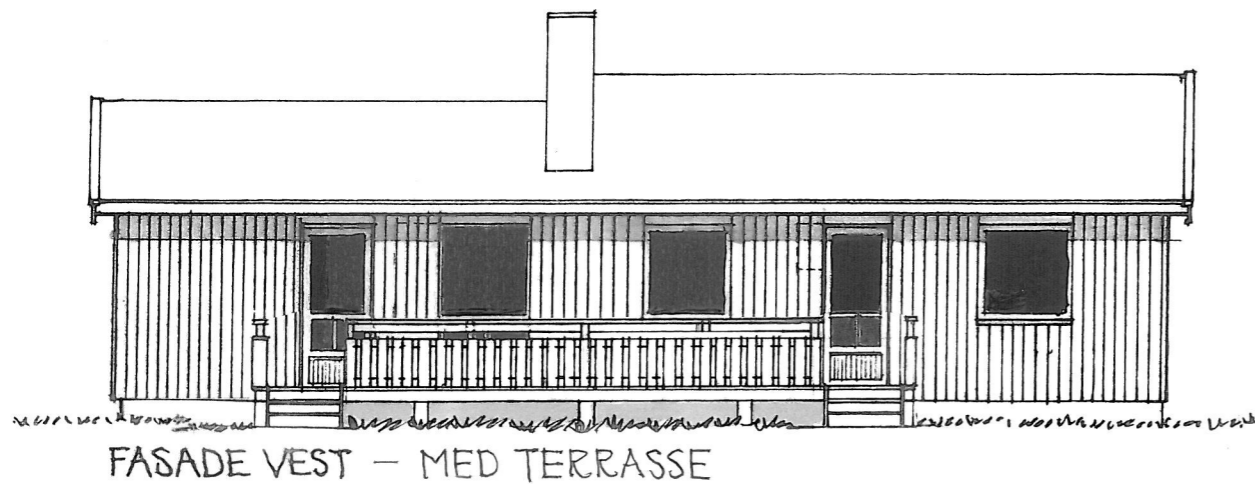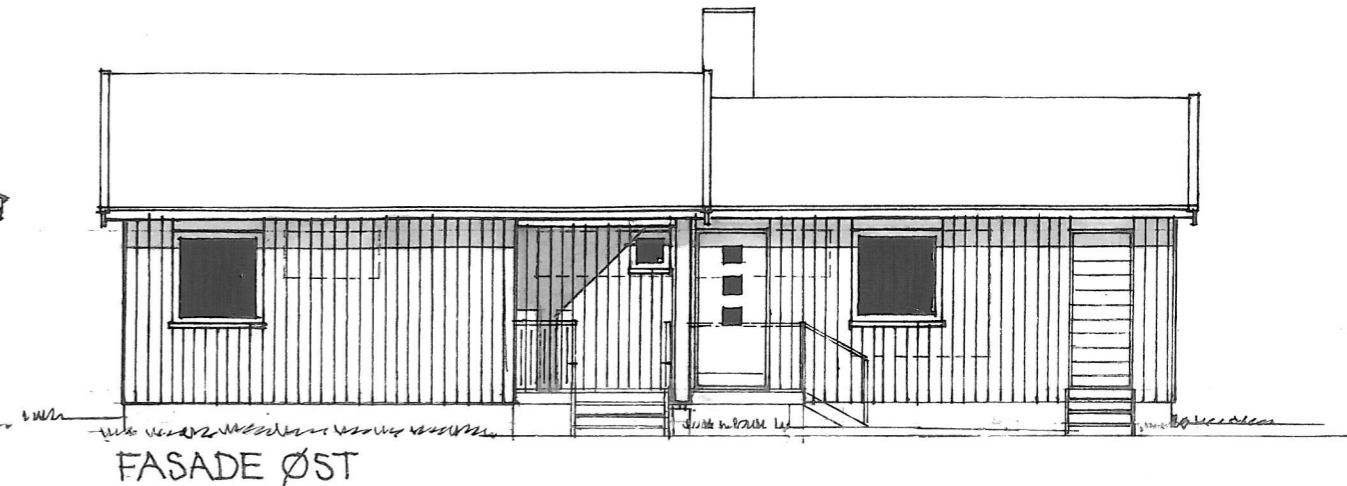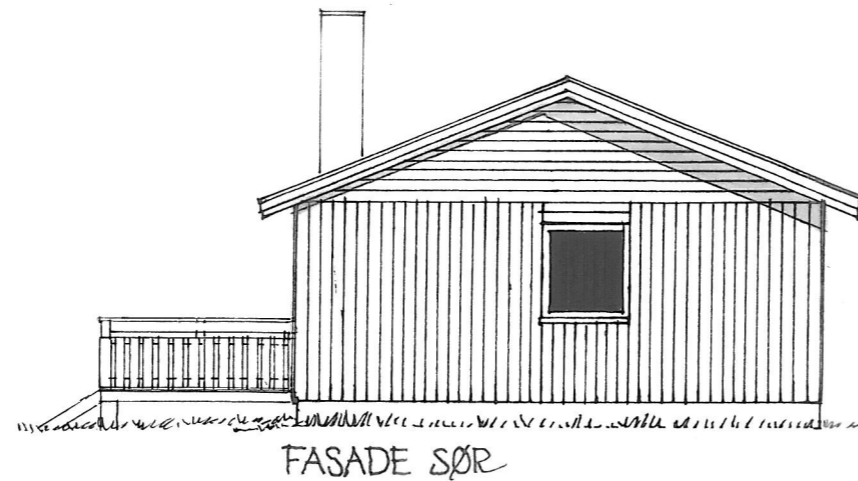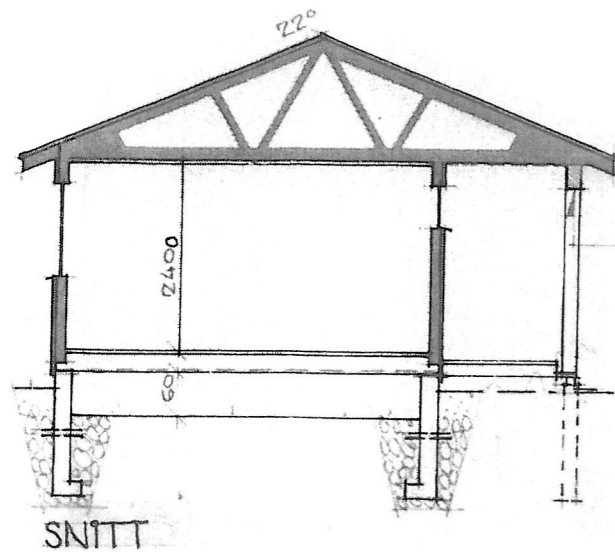

GUN 20.04.2018
 GUN 12.04.2018
 GUN 05.04.2018

A 020

BOLIG I SKOLEVEGEN 38, STANGE – DELING I TO LEILIGHETER.
Tiltakshaver: Stange Kommunale Boligforetak KF.



Snitt og fasader

1 : 100


ANDERS GUNNESTAD, SIV.ARK. MNAL - SAGATUNVN. 48, 2317 HAMAR
 Org.nr. 969969726 MVA - Tlf. 918 35919 – E.post: anders@gunnestad-as.no

E1


1364-1

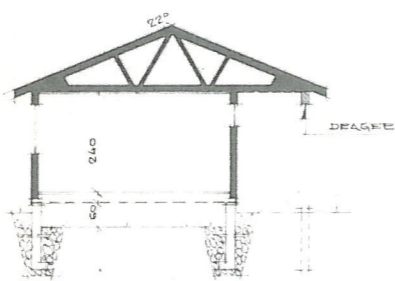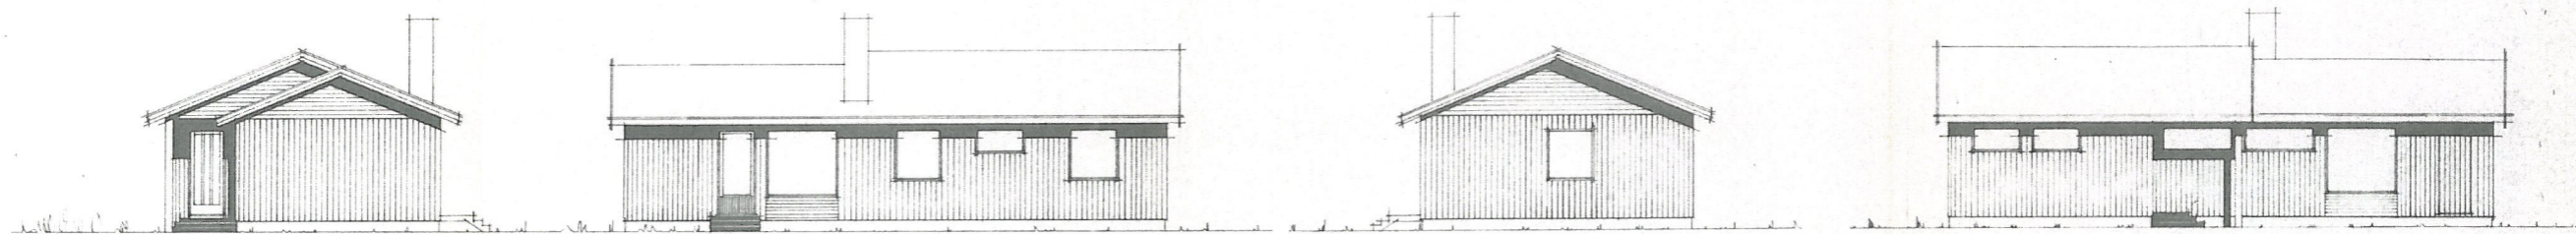

SNITT A-A

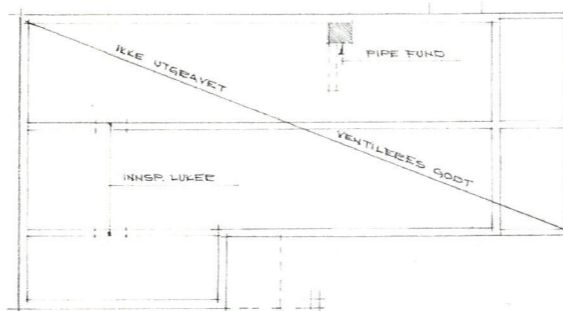

FUNDAMENTPLAN

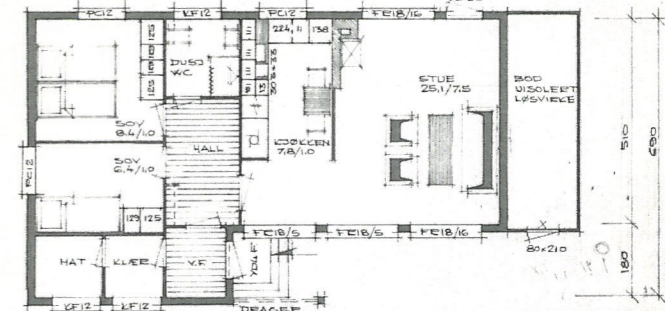


1. ETASJE

PANELDØRE 80x210 LÅSES PÅ BYGGEPLASS.

180 200 210 220 

BOLIGFLATE: 66,2 M²
LEIEAREAL: 60,8 M²

ORDRE NR.: KUNDE: STANGE KOMMUNE

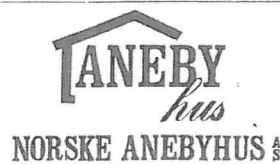

SKALA 1:100
 TYPE EO 68 54V
 H. TEGN. NR. 1364-1
 ARB. TEGN. NR.
 SIGN. T. KONTR.
 ILSENG DEN 15. 5. 72
 ENDÅRET 27. 7. 72 / 24. 5. 72



SKALA 1:100

Denne tegning må ikke utnyttas uten firmaets tillatelse.

VENTILASJON
 AVTAK: Ø 100 mm
 WC, BAD, KJØKKEN, VASKEROM
 FRISKLUFTVENTIL I VEGG I
 BAD, WC.
 MATSKAP

EKS. BYGG