


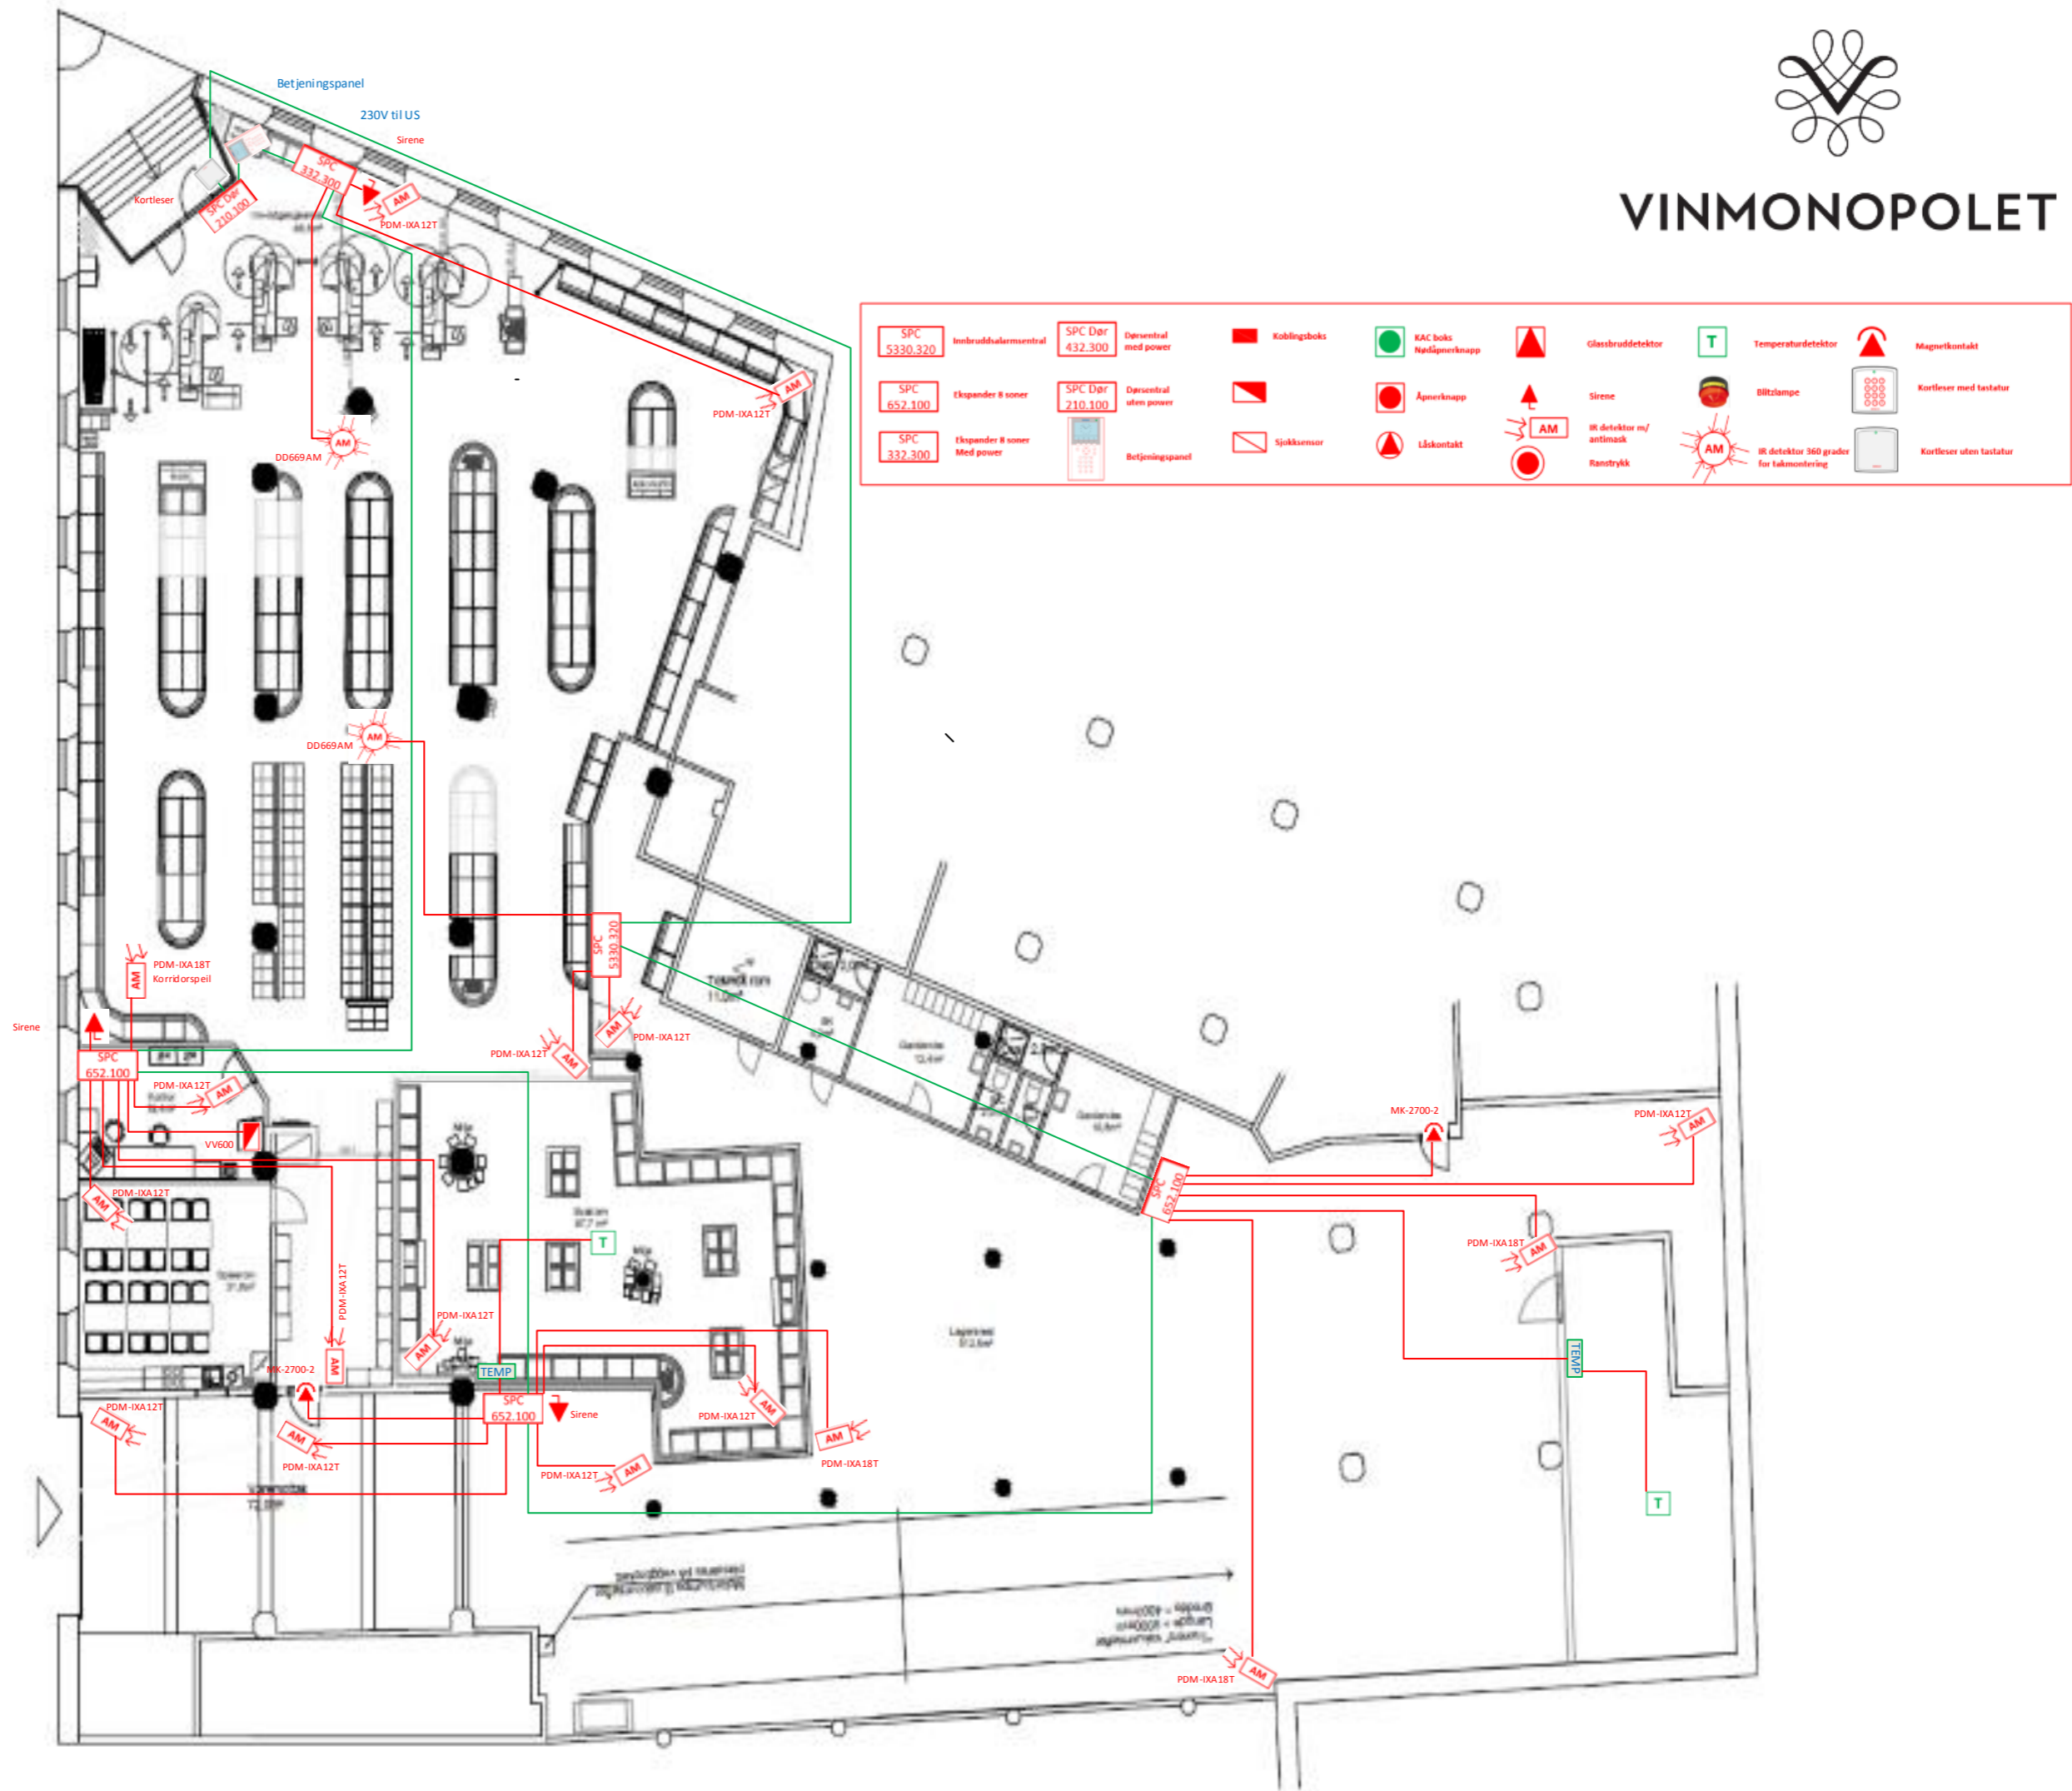

# VINMONOPOLET



**Svalerom:**  
 - Lokalet skal holde 12 grader  
 - Alarm ved 16 grader

— FTP4pCAT5  
 — PT10p  
 — PT4p